


DATE	
BY	
FINAL SURVEY	
PLOTTED	
NOTE BOOK	
NO.	
AREAS CHECKED	

DATE	
BY	
ORIGINAL SURVEY	
NOTE BOOK	
NO.	
AREAS CHECKED	

FILE NAME = s:\j\16600-6899\0812\0812\micross\cross\1112+00-113+35.dgn

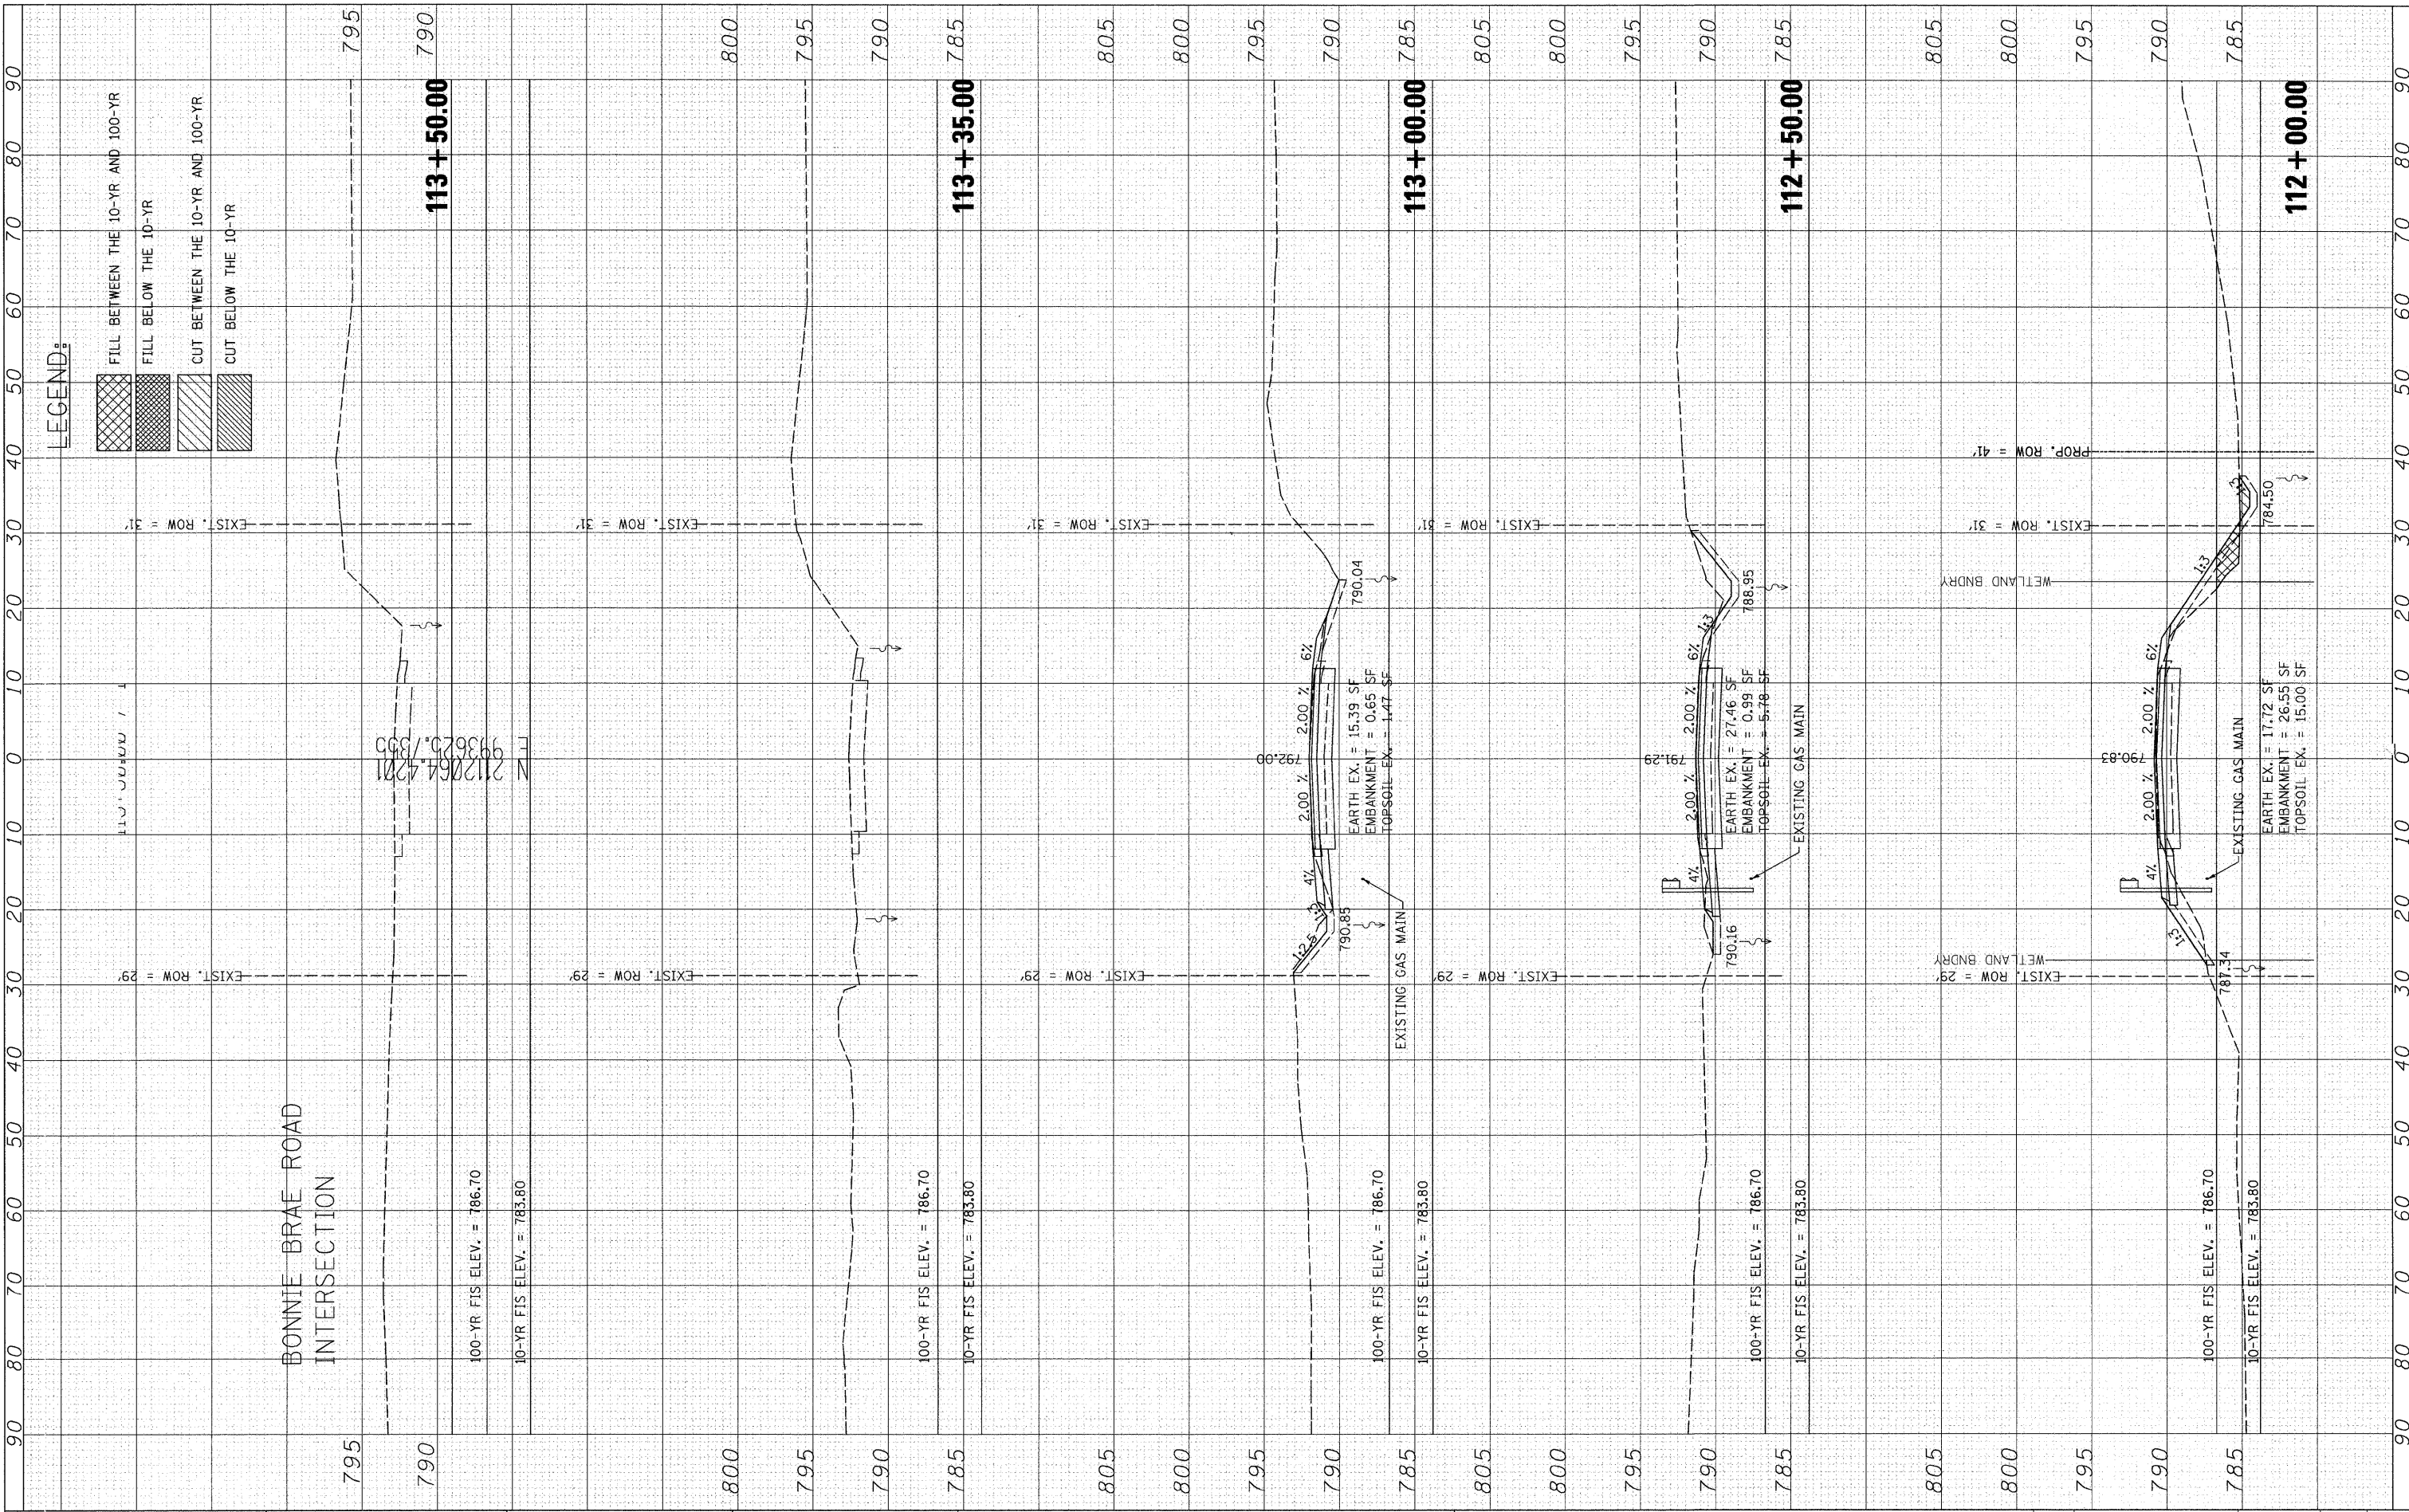

1170 SOUTH HOUBOLT ROAD  
JOLIET, ILLINOIS 60431  
(815) 744-4200

USER NAME = brianf  
DESIGNED -  
CHECKED -  
DRAWN -  
CHECKED -  
PLOT SCALE = 12,0000' / IN.  
PLOT DATE = 1/3/2012

DESIGNED -  
CHECKED -  
DRAWN -  
CHECKED -  
REVISIED -  
REVISIED -  
REVISIED -  
REVISIED -

**STATE OF ILLINOIS  
DEPARTMENT OF TRANSPORTATION**

**CROSS SECTIONS**

SCALE: SHEET NO. OF SHEETS STA. 112+00.00 TO STA. 113+35.00

F.A.T.R. RTE.	SECTION	COUNTY	TOTAL SHEETS	SHEET NO.
21	08-00356-00-BR	MCHENRY	67	67
FED. ROAD DIST. NO.		ILLINOIS FED. AID PROJECT		CONTRACT NO. 63666