


MAIN STREET

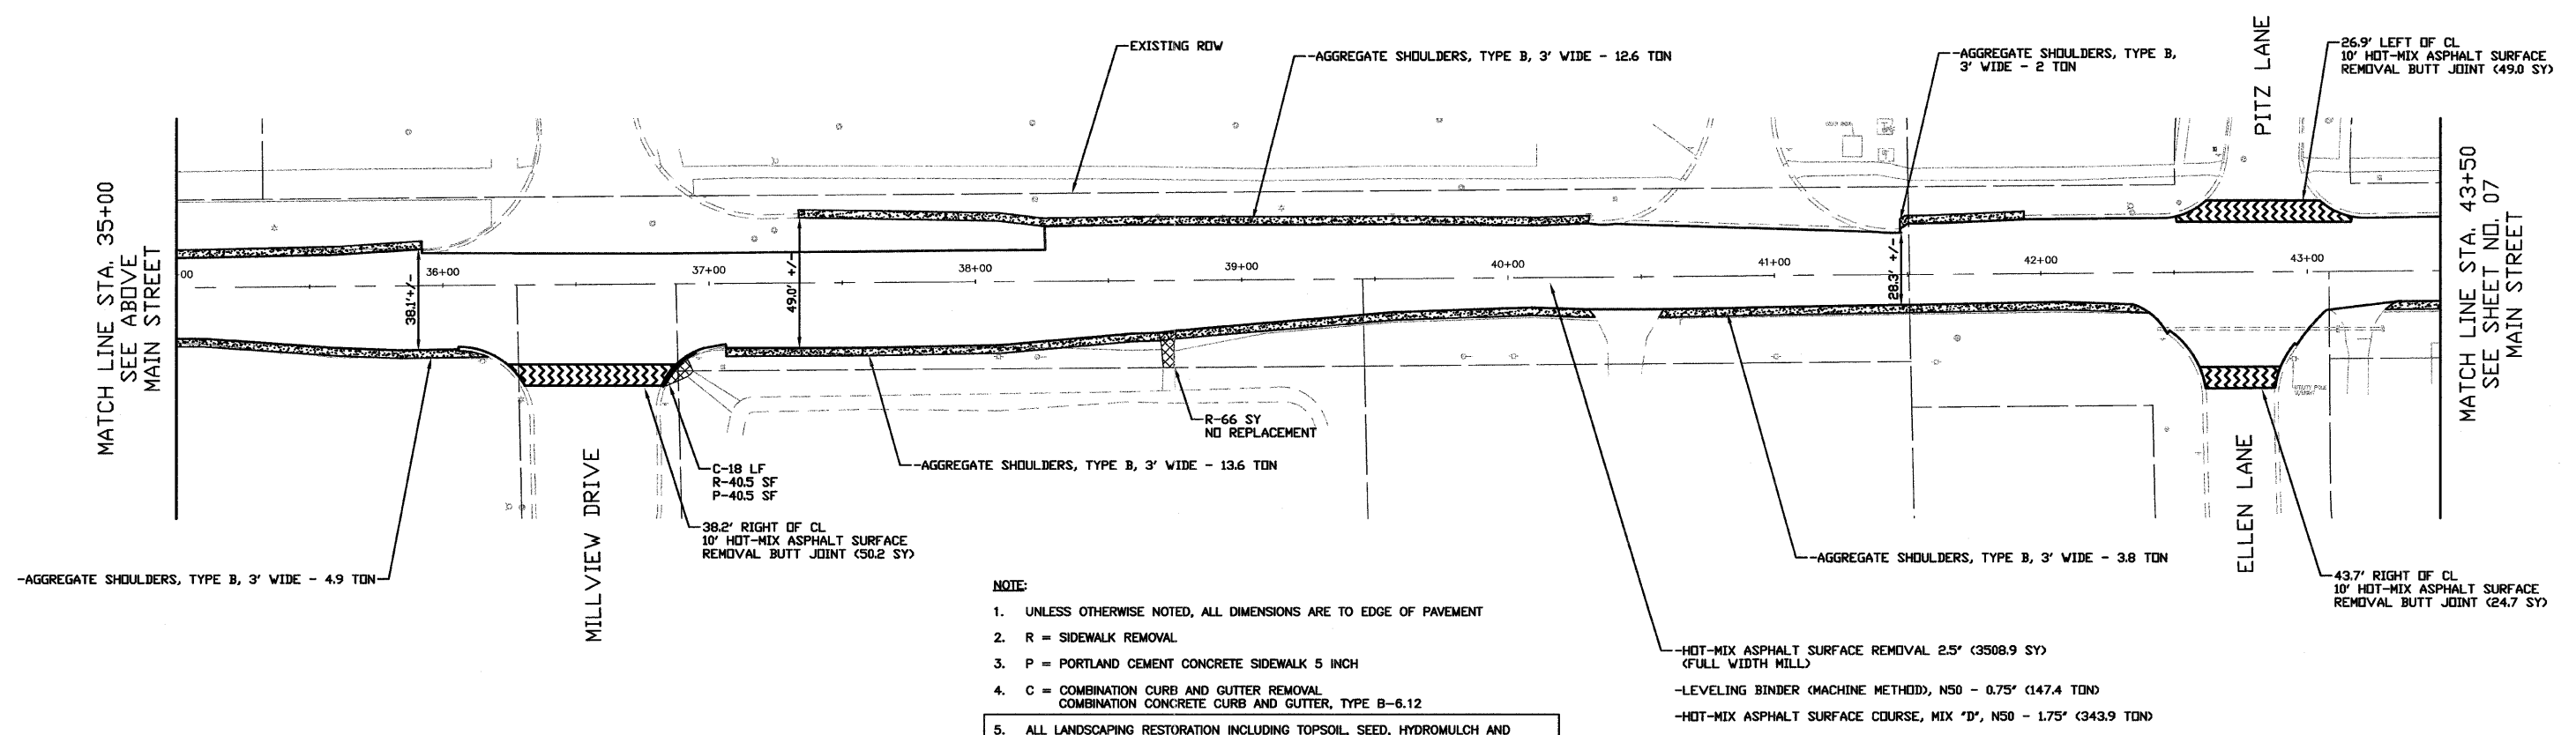

MAIN STREET

- NOTE:**
- UNLESS OTHERWISE NOTED, ALL DIMENSIONS ARE TO EDGE OF PAVEMENT
 - R = SIDEWALK REMOVAL
 - P = PORTLAND CEMENT CONCRETE SIDEWALK 5 INCH
 - C = COMBINATION CURB AND GUTTER REMOVAL
COMBINATION CONCRETE CURB AND GUTTER, TYPE B-6.12
 - ALL LANDSCAPING RESTORATION INCLUDING TOPSOIL, SEED, HYDROMULCH AND NUTRIENTS IS INCLUDED IN THE COST OF THE ITEM BEING REMOVED OR REPLACED.
 - ALL FRAMES & GRATES/LIDS SHALL REMAIN IN PLACE CONTRACTOR TO MILL AROUND

FILE NAME =	USER NAME =	DESIGNED - KRY	REVISED -
		DRAWN - DMO	REVISED -
		CHECKED - NAB	REVISED -
		DATE - 10/21/11	REVISED -
PLOT SCALE = 1:30			
PLOT DATE = 12/14/2011			

STATE OF ILLINOIS
DEPARTMENT OF TRANSPORTATION

MAIN STREET LAPP
PLAN SHEETS

SCALE: 1:30 SHEET NO. 06 OF 17 SHEETS STA. 26+50.00 TO STA. 43+50.00

F.A.P. RTE. 0524	SECTION 11-00080-00-RS	COUNTY KANE	TOTAL SHEETS 15	SHEET NO. 6
CONTRACT NO. 63670			ILLINOIS FED. AID PROJECT	