


MAIN STREET



NOTE:  
1. UNLESS OTHERWISE NOTED, ALL DIMENSIONS ARE TO EDGE OF PAVEMENT

MAIN STREET

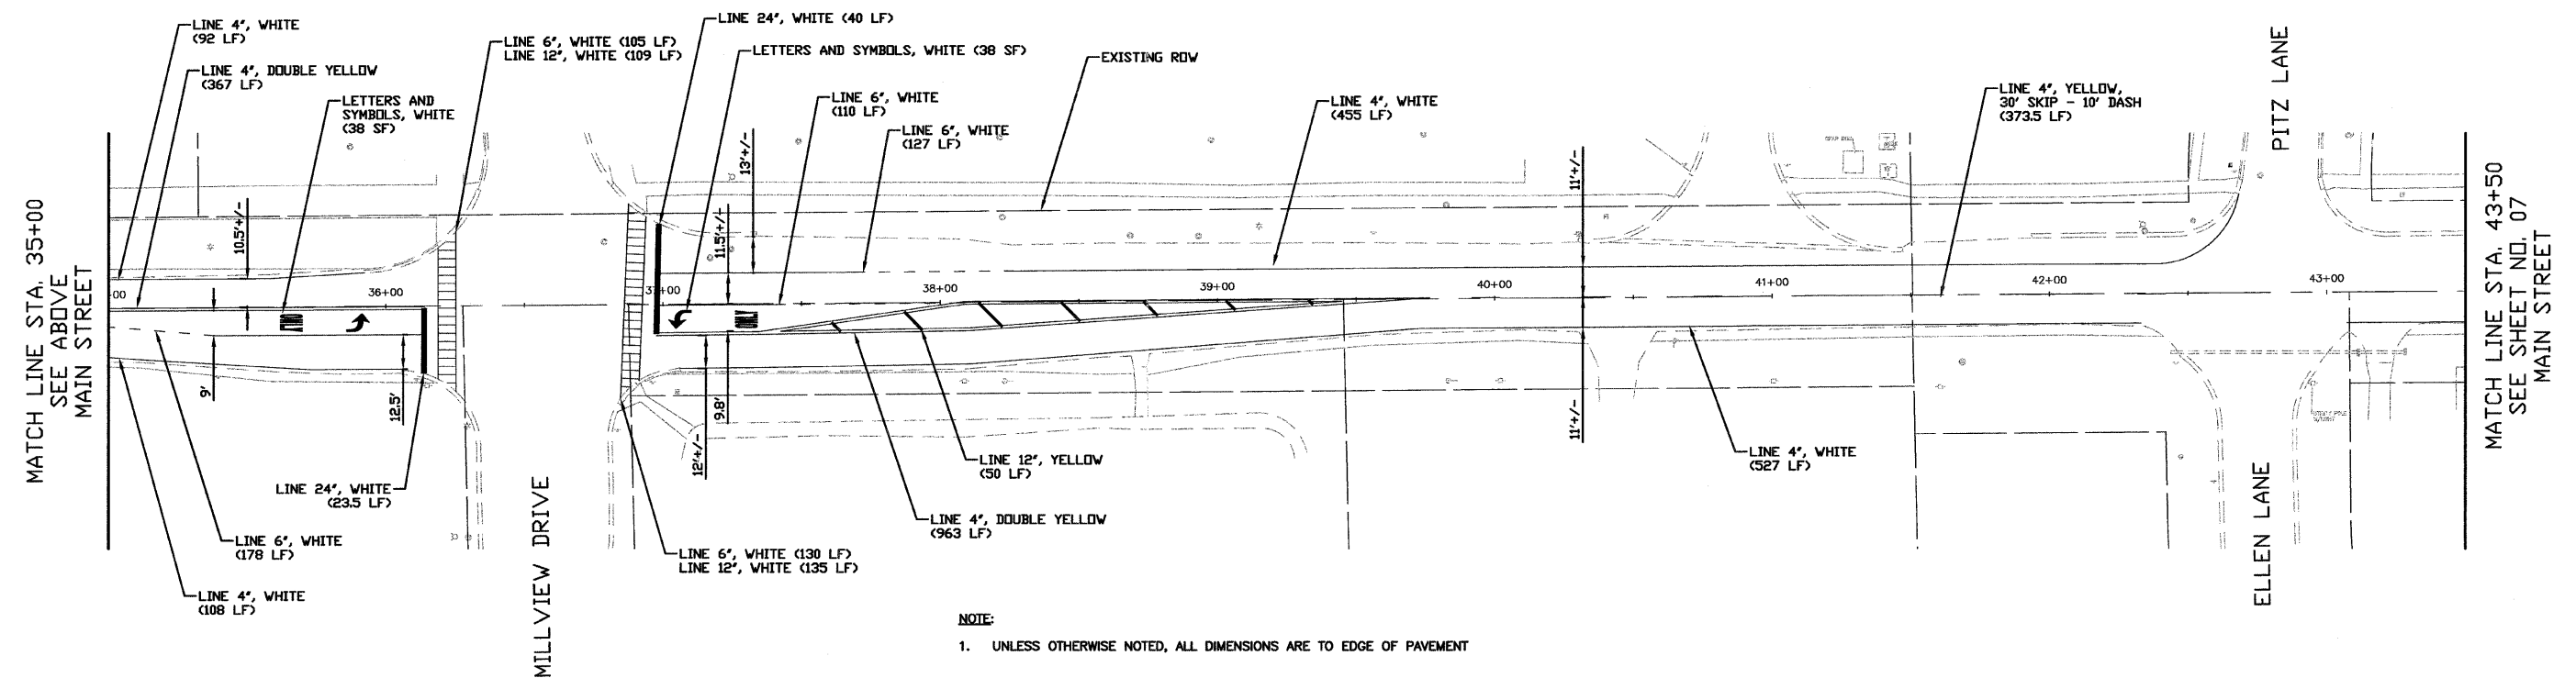

FILE NAME =	USER NAME =	DESIGNED — KRY	REVISED —	STATE OF ILLINOIS DEPARTMENT OF TRANSPORTATION	MAIN STREET LAPP PAVMENT MARKING SHEETS		F.A.P. RTE.	SECTION	COUNTY	TOTAL SHEETS	SHEET NO.
	PLOT SCALE = 1:30	DRAWN — DMO	REVISED —				0524	11-00080-00-RS	KANE	15	9
	PLOT DATE = 12/14/2011	CHECKED — NAB	REVISED —				CONTRACT NO. 63670		ILLINOIS FED. AID PROJECT		
	DATE — 10/21/11	REVISED —		SCALE: 1:30	SHEET NO. 9 OF 17 SHEETS	STA. 26+50.00 TO STA. 43+50.00					