


PLAN	SURVEYED	CHECKED	
	PLOTTED	CHECKED	
	DATE	BY	
NOTE BOOK NO. _____			
CADD FILE NAME _____			

PROFILE	SURVEYED	CHECKED	
	PLOTTED	CHECKED	
	DATE	BY	
NOTE BOOK NO. _____			
STRUCTURE NOTATIONS CHKD _____			

PROP. CURVE PLAINI
 PI STA. = 214+38.00
 Δ = 8° 49' 58" (LT)
 D = 1° 27' 55"
 R = 3,910.00'
 T = 301.99'
 L = 602.77'
 E = 11.64'
 e = -----
 T.R. = -----
 S.E. RUN = -----
 P.C. STA = 211+36.01
 P.T. STA = 217+38.79

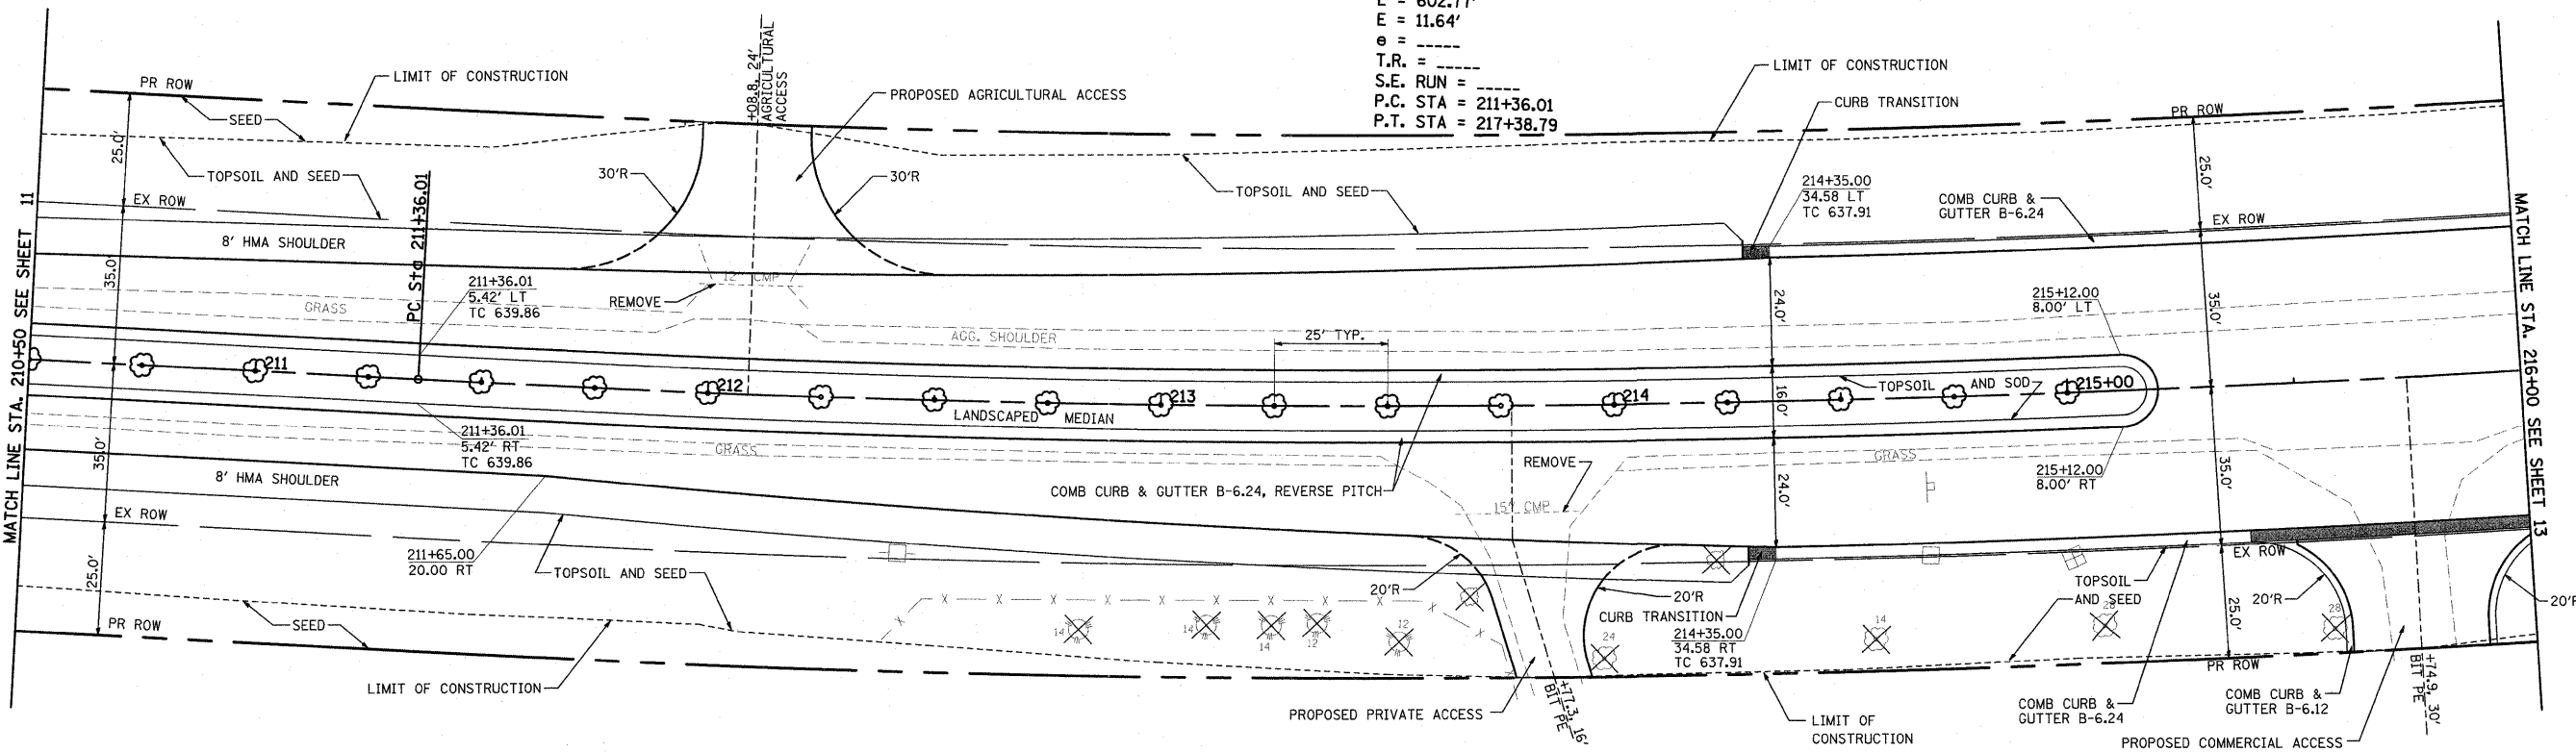

PLAINFIELD NAPERVILLE ROAD

- NOTES:
1. ALL EXISTING PAVEMENT TO BE REMOVED.
 2. PROPOSED C ELEVATIONS HAVE BEEN ESTABLISHED WITHOUT CONSIDERATION OF RAISED MEDIAN IN ORDER TO PROVIDE A UNIFORM PROFILE.
- AT LOCATIONS WITHOUT MEDIAN, PROFILE ELEVATION IS ACTUAL PROPOSED C ELEVATION.
- AT LOCATIONS WITH MEDIAN, PROFILE ELEVATION IS WHAT PROPOSED C ELEVATION WOULD BE WITHOUT MEDIAN.

642																									642
640																									640
638																									638
636																									636
634																									634
632																									632
EX C ELEV																									637.43
PR C ELEV																									637.50
	210+50	211+00	211+50	212+00	212+50	213+00	213+50	214+00	214+50	215+00	215+50	216+00													

FILE NAME = p:\070116\cad\phase 2\dwg\070116-shr-plan1.ppp02.dgn
 PLOT SCALE = 4/SCALE9
 PLOT DATE = 1/25/2012

USER NAME = #USER#
 DESIGNED - CM
 DRAWN - JM
 CHECKED - CM
 DATE - FEBRUARY 2009

REVISED -
 REVISED -
 REVISED -
 REVISED -

STATE OF ILLINOIS
 DEPARTMENT OF TRANSPORTATION



ROADWAY PLAN & PROFILE
 PLAINFIELD NAPERVILLE RD AT 119TH ST / RODEO DR
 SCALE: 1" = 20'
 SHEET NO. 2 OF 8 SHEETS | STA. 210+50 TO STA. 216+00

F.A.U. RTE.	SECTION	COUNTY	TOTAL SHEETS	SHEET NO.
324	04-00036-22-TL	WILL	152	12
CONTRACT NO. 63671				
ILLINOIS FED. AID PROJECT				