


DATE	
BY	
FINAL SURVEY	SURVEYED
NOTE BOOK	PLOTTED
NO.	TEMPLATE
	AREAS
	CHECKED

DATE	
BY	
ORIGINAL SURVEY	SURVEYED
NOTE BOOK	PLOTTED
NO.	TEMPLATE
	AREAS
	CHECKED

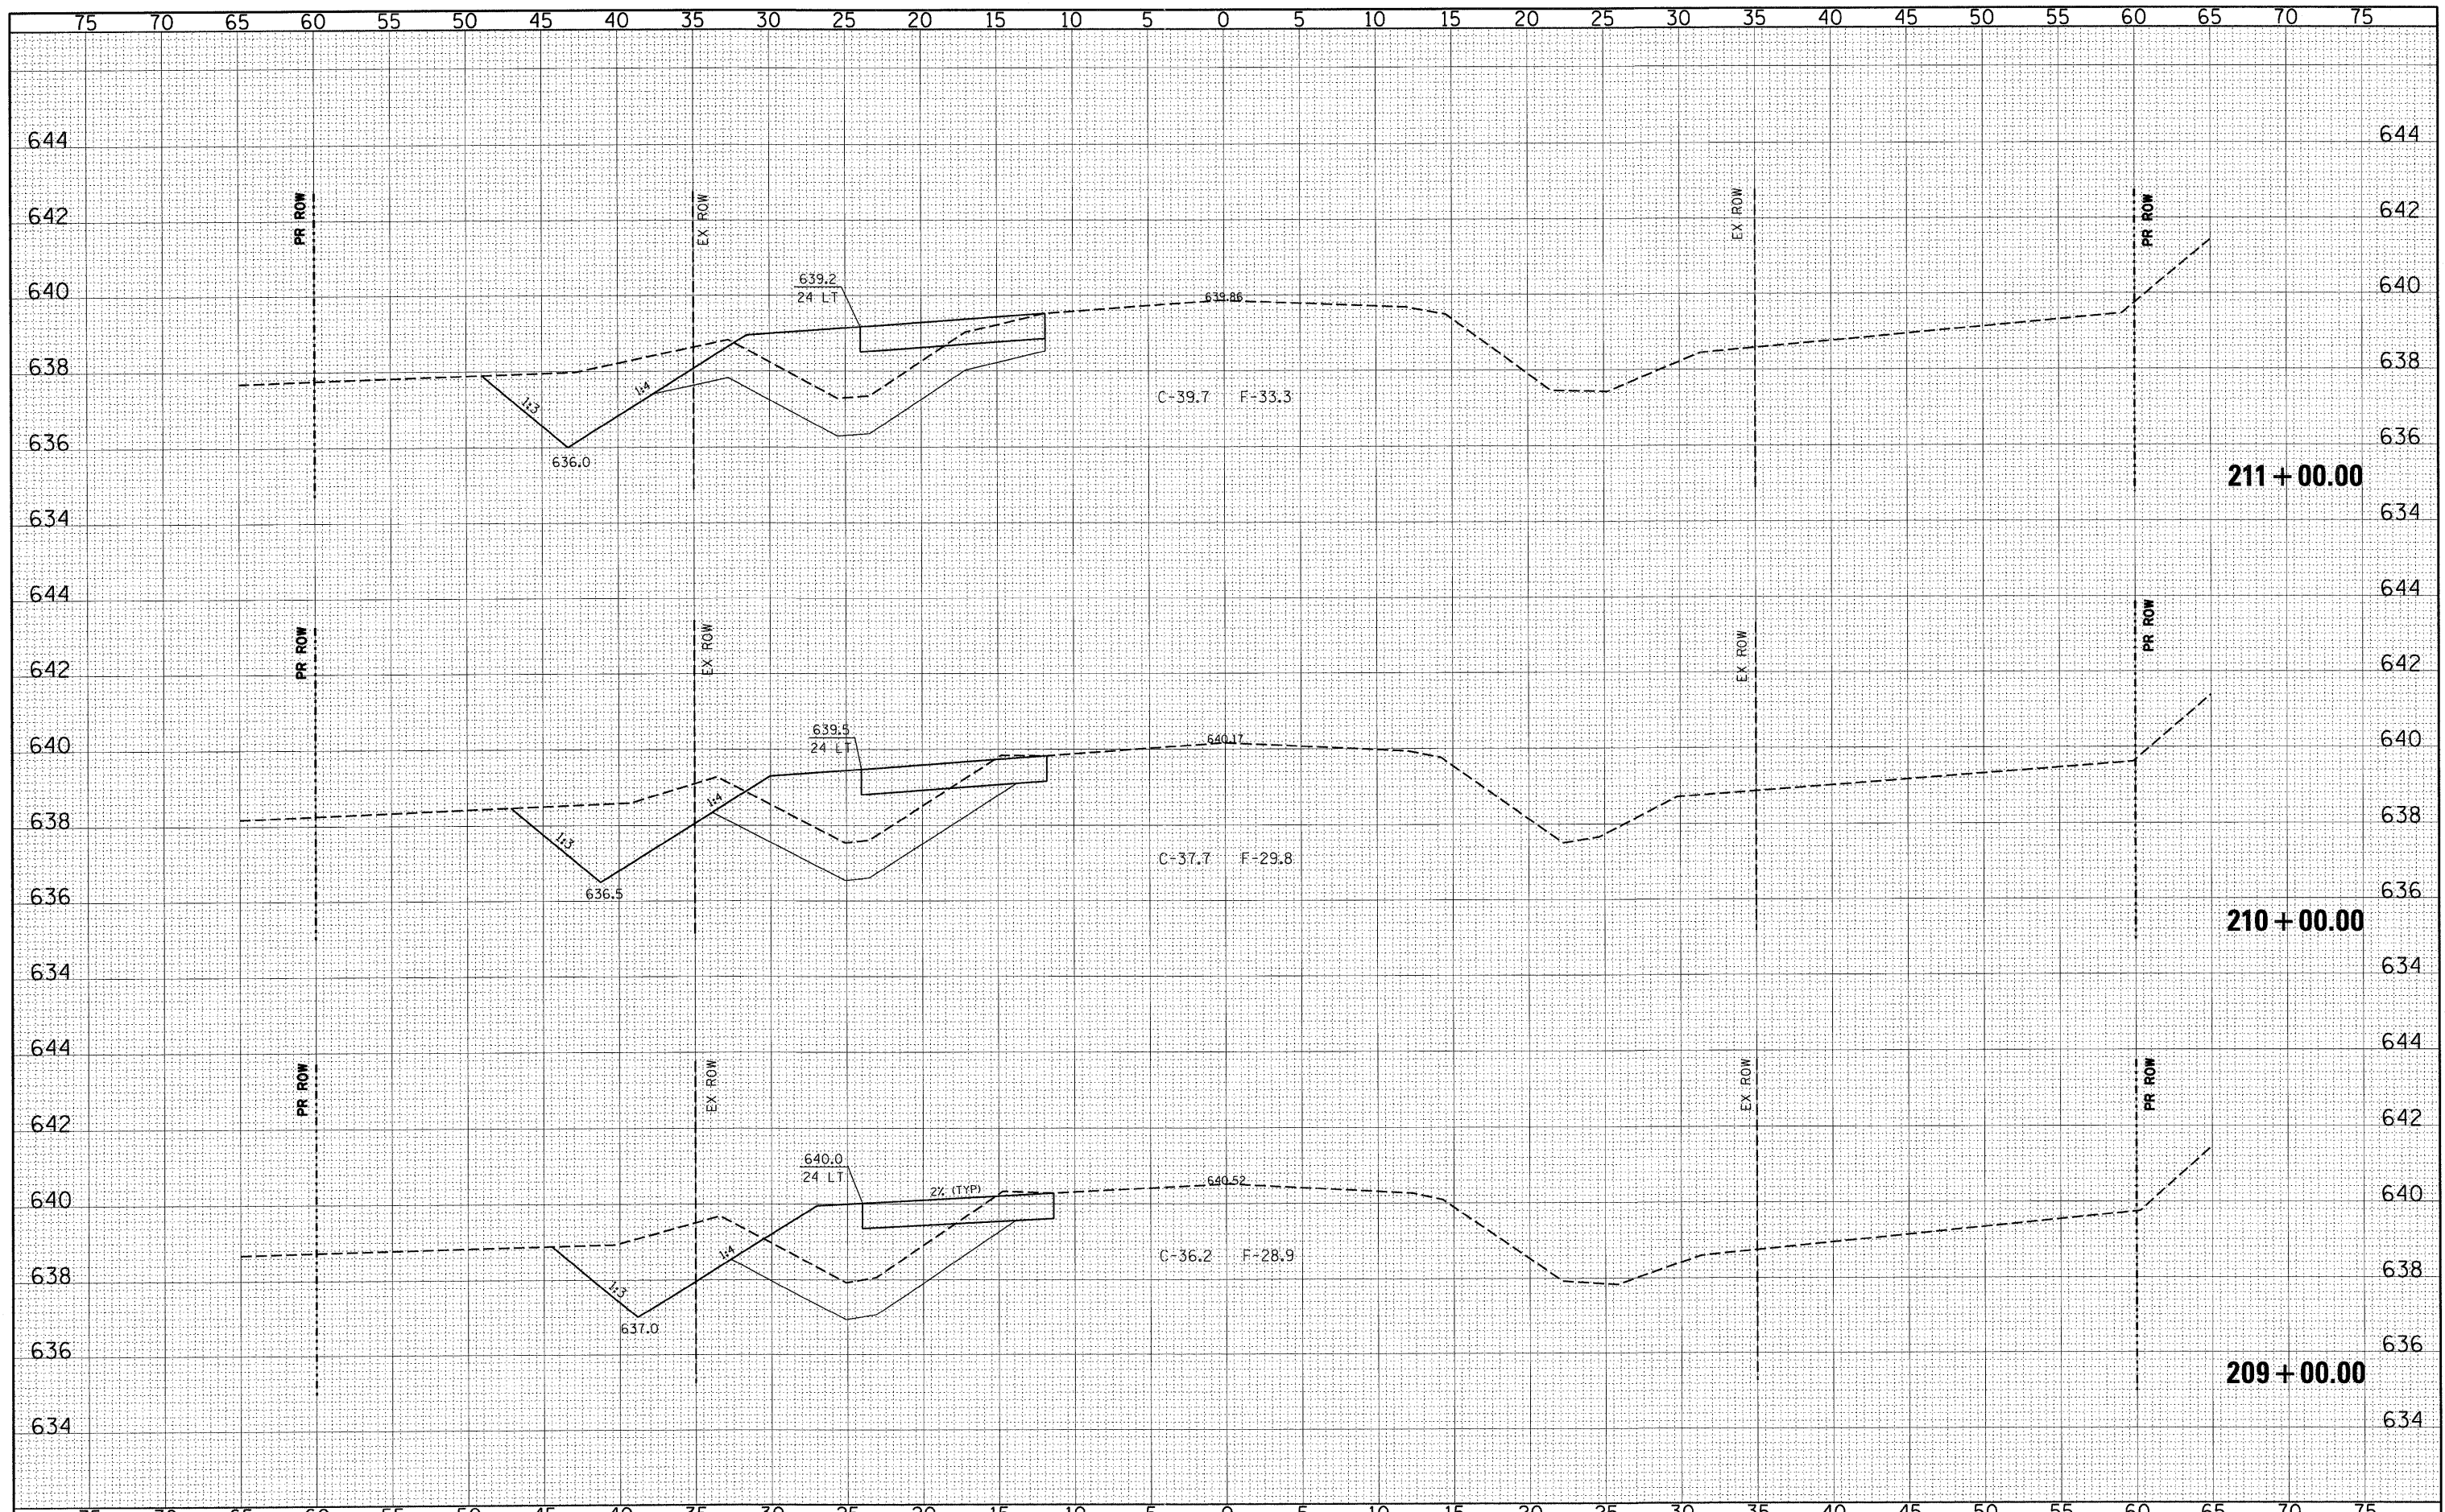

FILE NAME =	USER NAME = #USER#	DESIGNED - CM	REVISED -	STATE OF ILLINOIS DEPARTMENT OF TRANSPORTATION		PRE-STAGE CROSS SECTIONS - PLAINFIELD NAPERVILLE RD.		F.A.U. RTE.	SECTION	COUNTY	TOTAL SHEETS	SHEET NO.
pr:\070116\cad\phase 2\dwg\070116-sss-Plain stag	ng.dgn	DRAWN - JM	REVISED -			324	04-00036-22-TL	WILL	152	72		
	PLOT SCALE = #SCALE#	CHECKED - CM	REVISED -			PLAINFIELD NAPERVILLE RD AT 119TH ST / RODEO DR		CONTRACT NO. 63671		ILLINOIS FED. AID PROJECT		
	PLOT DATE = 12/29/2011	DATE - MAY 2009	REVISED -			SCALE: 1"=5'H 1"=2'V	SHEET NO. 2 OF 10 SHEETS	STA. 209+00.00 TO STA. 211+00.00				