


DATE	
BY	
SURVEYED	
PLOTTED	
TEMPLATE	
AREAS	
CHECKED	
NO.	

DATE	
BY	
SURVEYED	
PLOTTED	
TEMPLATE	
AREAS	
CHECKED	
NO.	

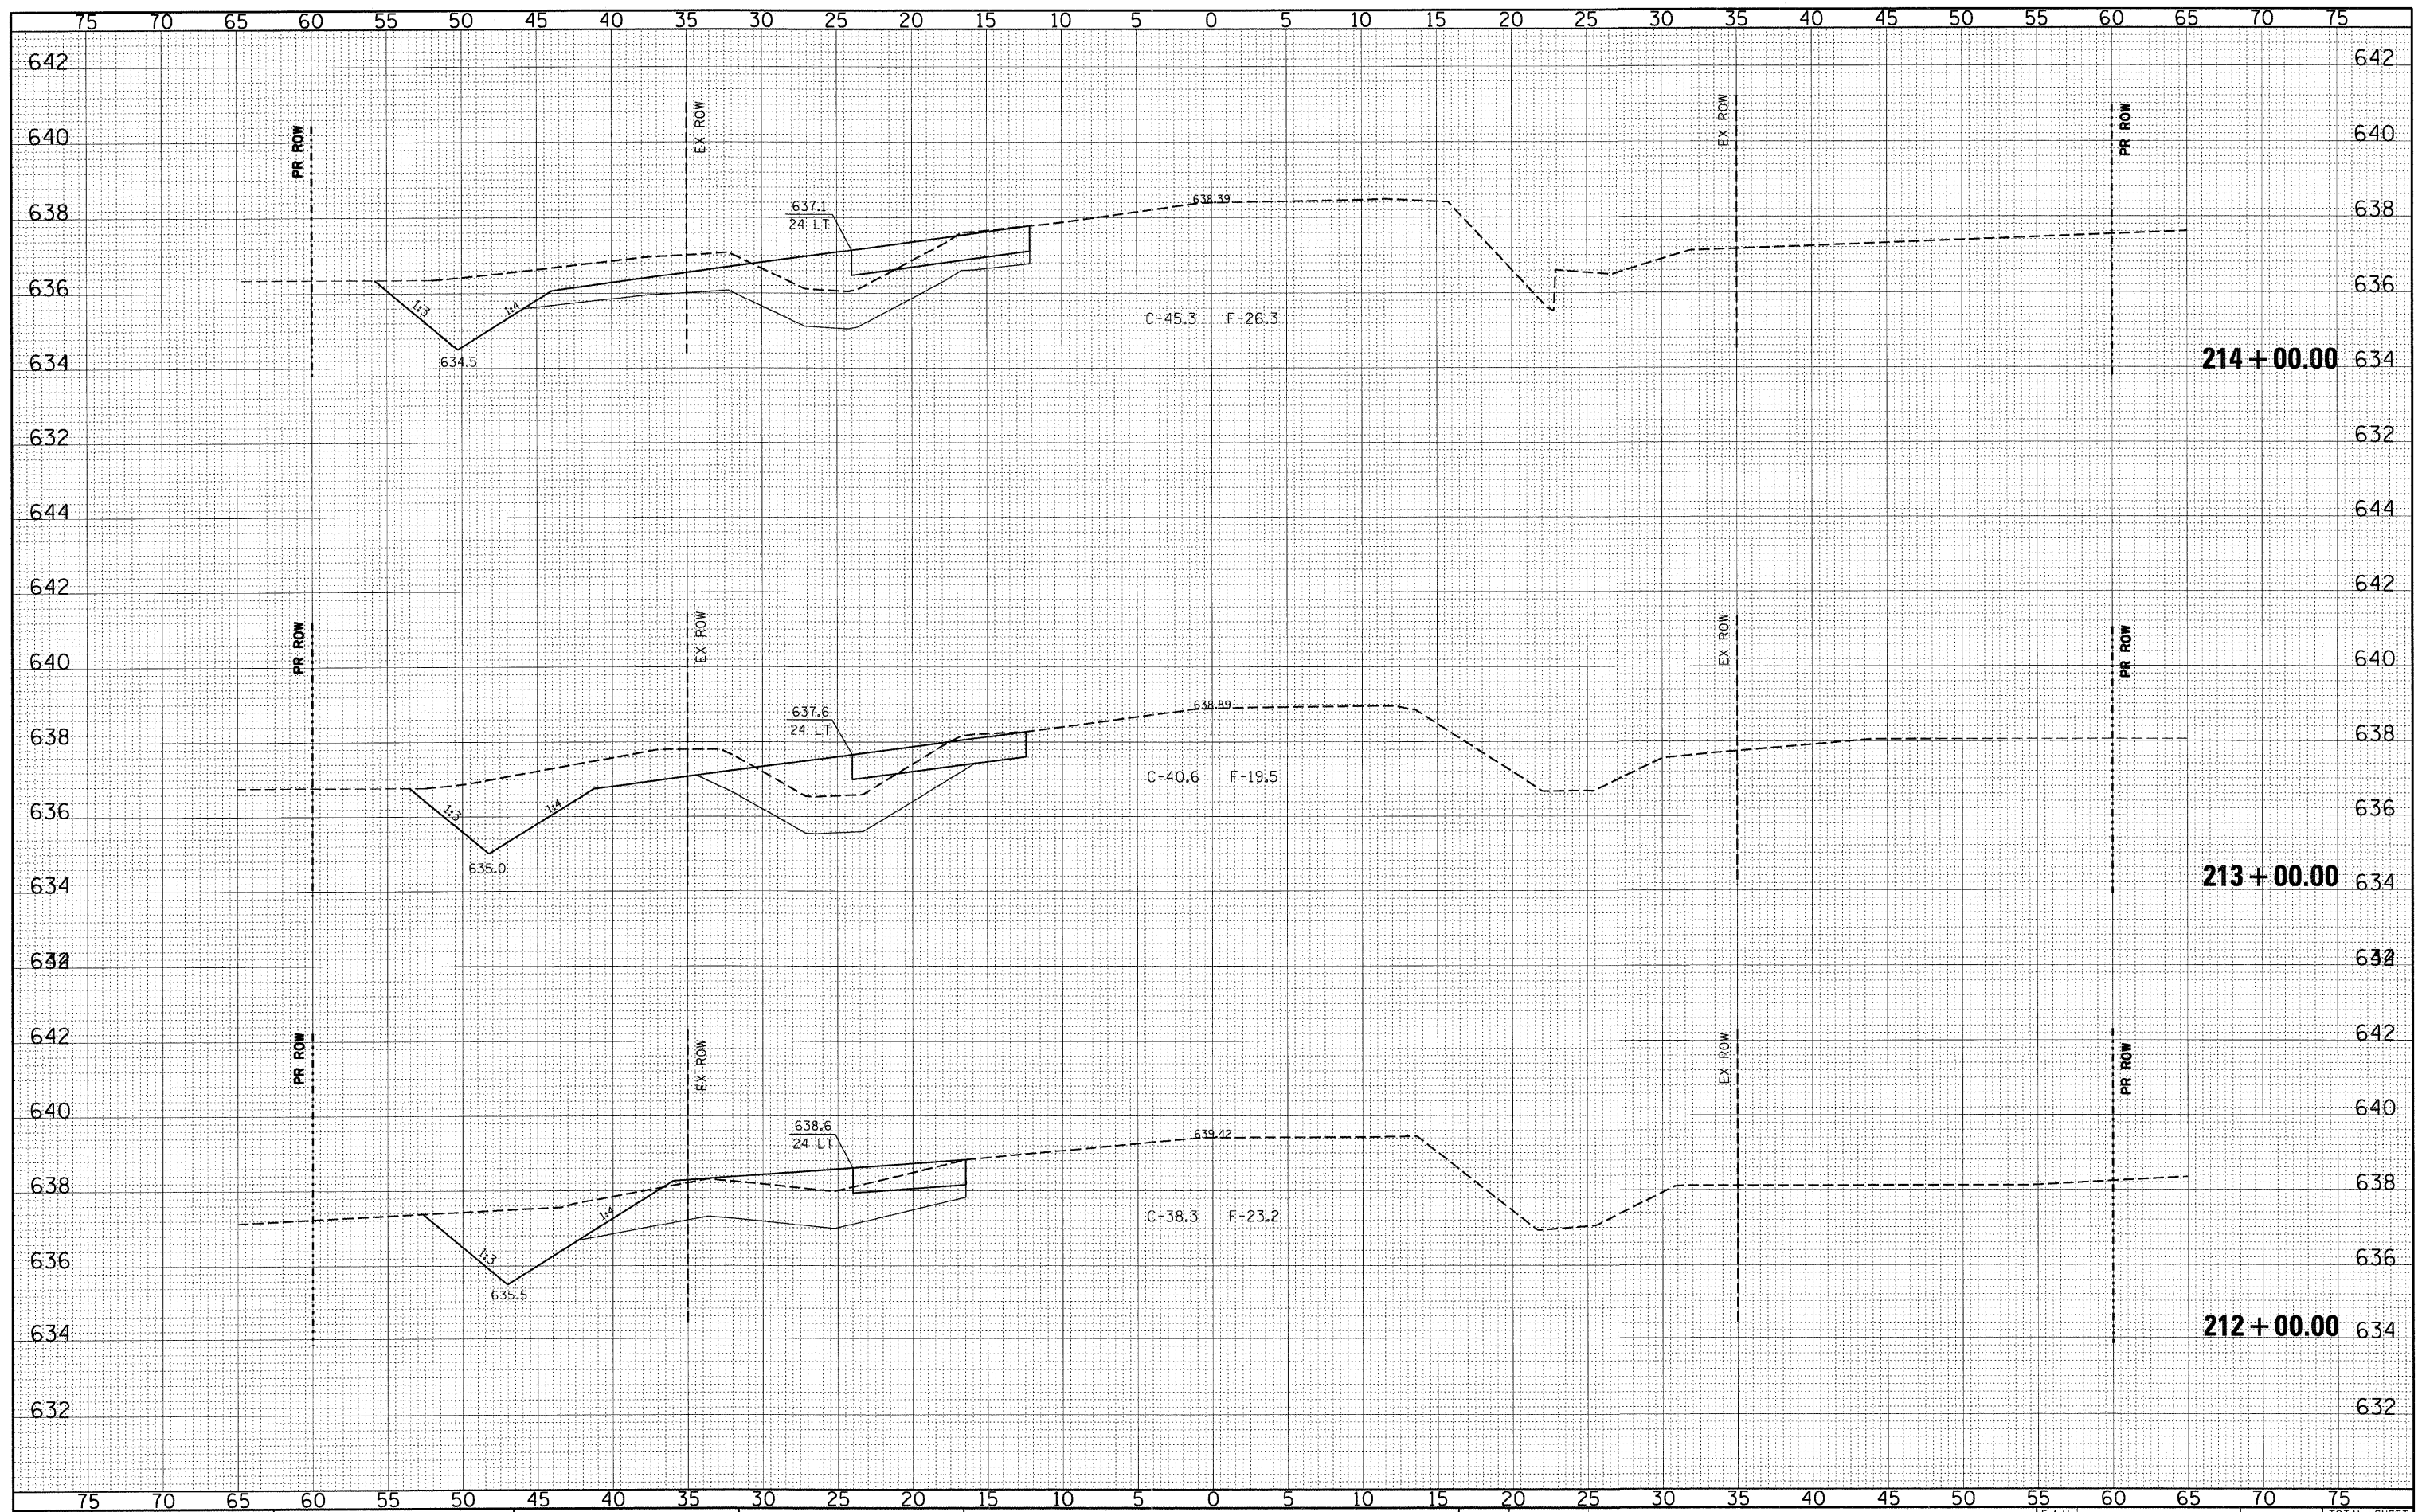

FILE NAME =	USER NAME = #USER#	DESIGNED - CM	REVISED -	<b>STATE OF ILLINOIS</b> <b>DEPARTMENT OF TRANSPORTATION</b>		<b>PRE-STAGE CROSS SECTIONS - PLAINFIELD NAPERVILLE RD.</b>		F.A.U. RTE.	SECTION	COUNTY	TOTAL SHEETS	SHEET NO.
pr:\070116\cod\phase 2\dwg\070116-sxs-Plain stag	ng.dgn	DRAWN - JM	REVISED -			324	04-00036-22-TL	WILL	152	73		
PLOT SCALE = #SCALE#	CHECKED - CM	DATE - MAY 2009	REVISED -			PLAINFIELD NAPERVILLE RD AT 119TH ST / RODEO DR		CONTRACT NO. 63671		ILLINOIS FED. AID PROJECT		
PLOT DATE = 12/28/2011	DATE - MAY 2009	REVISED -	SCALE: 1"=5'H 1"=2'V			SHEET NO. 3 OF 10 SHEETS	STA. 212+00.00 TO STA. 214+00.00					