


DATE	
BY	
FINAL SURVEY	
PLOTTED	
TEMPLATE	
NOTE BOOK	
AREAS CHECKED	
NO.	

DATE	
BY	
ORIGINAL SURVEY	
PLOTTED	
TEMPLATE	
NOTE BOOK	
AREAS CHECKED	
NO.	

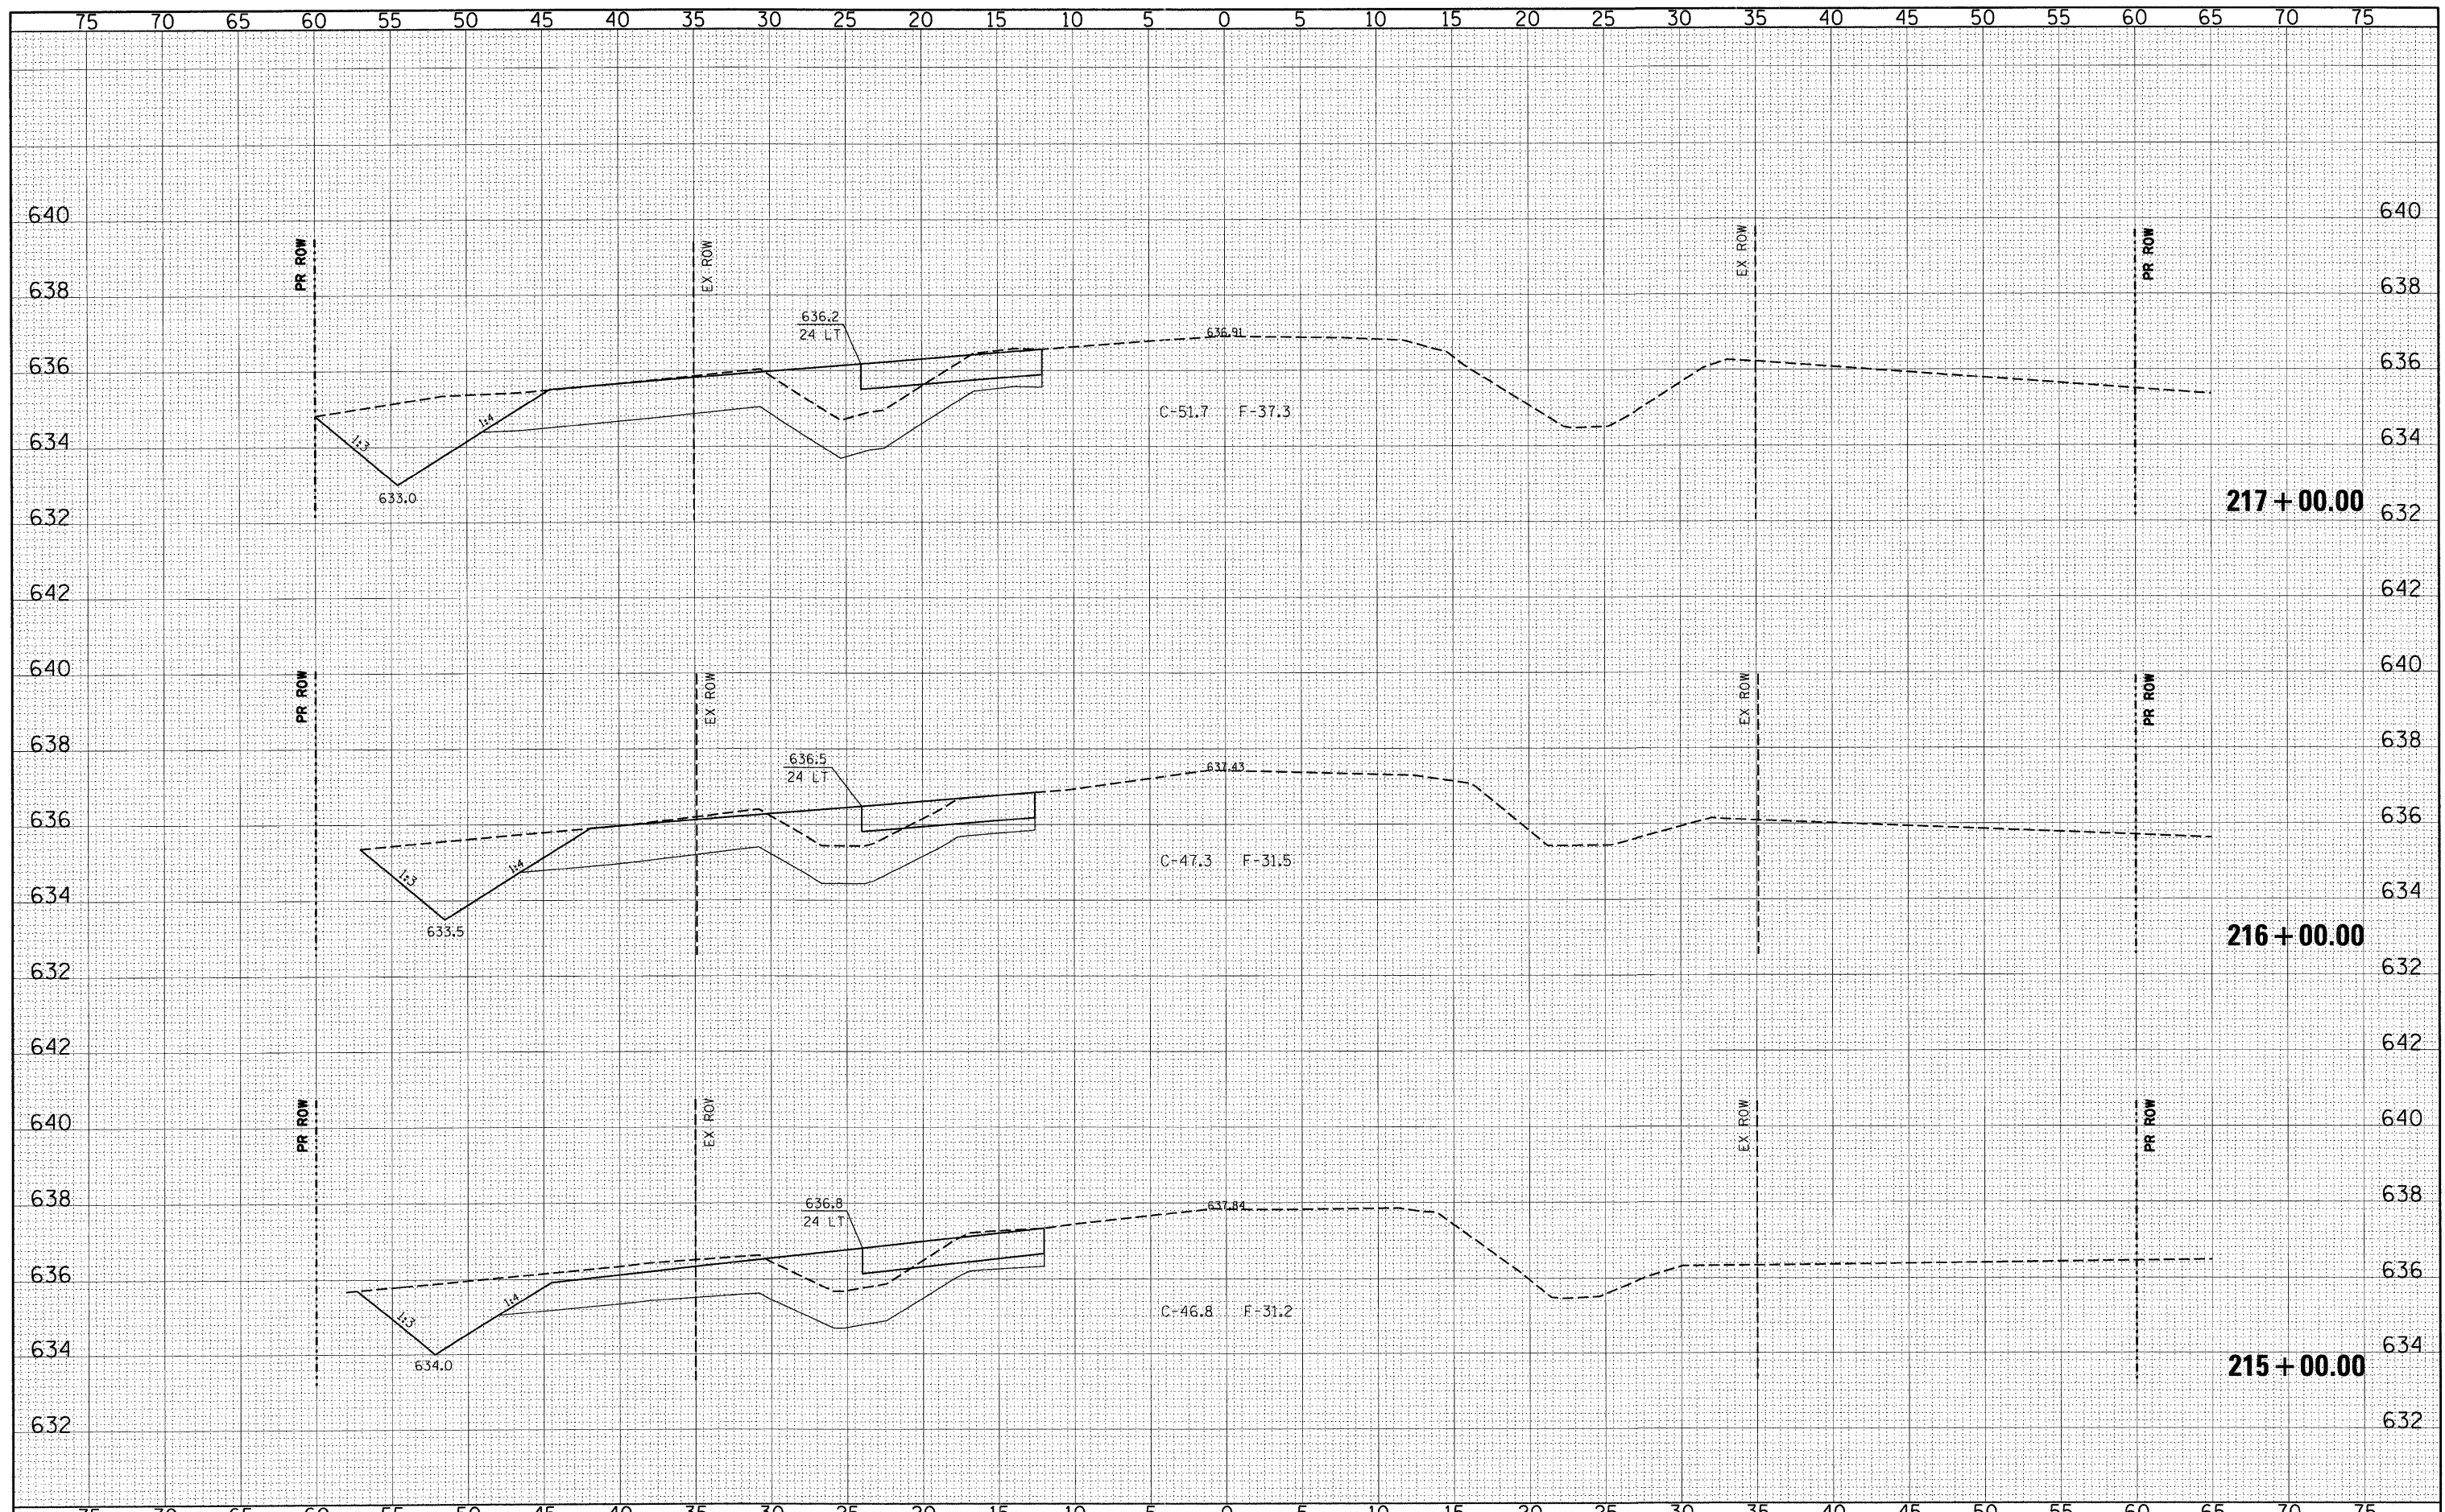

FILE NAME =	USER NAME = #USCR#	DESIGNED - CM	REVISED -	<b>STATE OF ILLINOIS DEPARTMENT OF TRANSPORTATION</b>	<b>HLR</b>	<b>PRE-STAGE CROSS SECTIONS - PLAINFIELD NAPERVILLE RD.</b>		F.A.U. RTE.	SECTION	COUNTY	TOTAL SHEETS	SHEET NO.	
pr:\070116\cad\phase 2\dwg\070116-sxs-Plain stag	ng.dgn	DRAWN - JM	REVISED -			324	04-00036-22-TL	WILL	152	74			
PLOT SCALE = #SCALE#		CHECKED - CM	REVISED -			SCALE: 1"=5'H 1"=2'V		SHEET NO. 4 OF 10 SHEETS		STA. 215+00.00 TO STA. 217+00.00		CONTRACT NO. 63671	
PLOT DATE = 12/28/2011		DATE - MAY 2009	REVISED -			ILLINOIS FED. AID PROJECT							