


FINAL SURVEY	SURVEYED	DATE
NOTE BOOK	PLOTTED	BY
NO.	TEMPLATE	
	AREAS CHECKED	

ORIGINAL SURVEY	SURVEYED	DATE
NOTE BOOK	PLOTTED	BY
NO.	TEMPLATE	
	AREAS CHECKED	

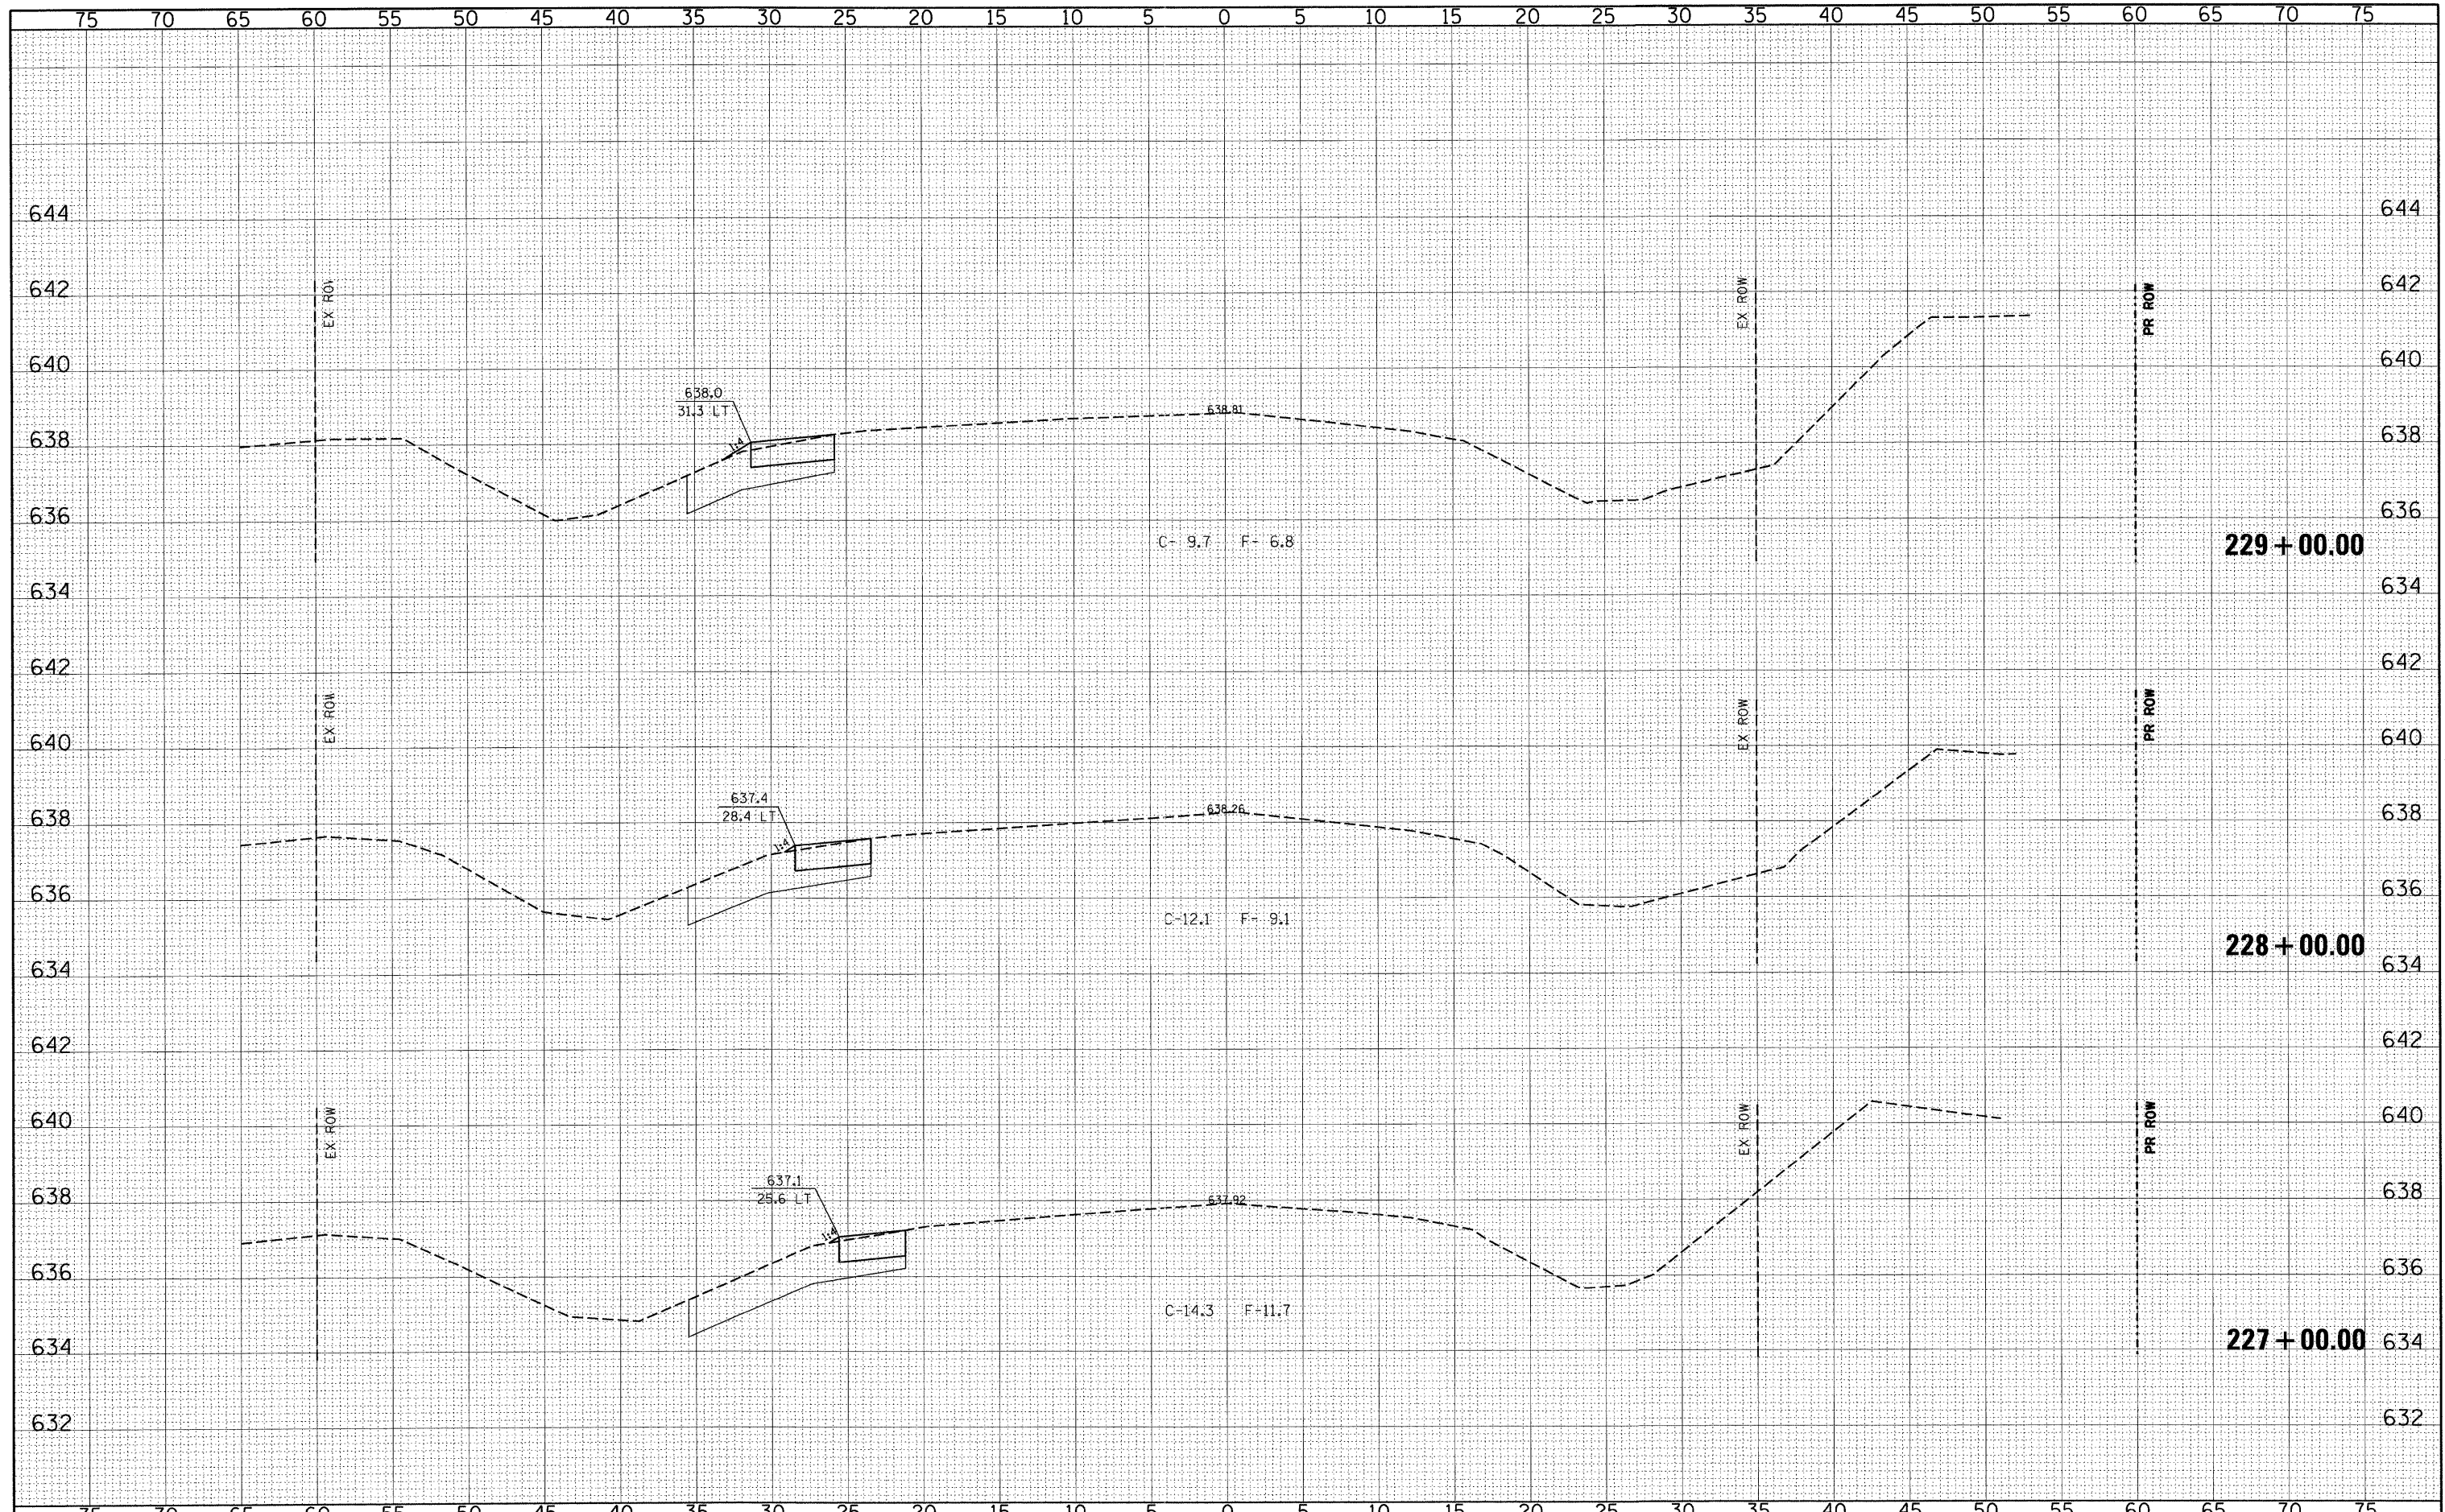

FILE NAME =	USER NAME = #USER#	DESIGNED - CM	REVISED -	STATE OF ILLINOIS DEPARTMENT OF TRANSPORTATION		PRE-STAGE CROSS SECTIONS - PLAINFIELD NAPERVILLE RD.		F.A.U. RTE.	SECTION	COUNTY	TOTAL SHEETS	SHEET NO.
pt\070116\oad\phase 2\dwg\070116-sxs-Plain stag ng.dgn	PLOT SCALE = #SCALE#	DRAWN - JM	REVISED -			324	04-00036-22-TL	WILL	152	78		
PLOT DATE = 12/20/2011	DATE - MAY 2009	CHECKED - CM	REVISED -			CONTRACT NO. 63671		ILLINOIS FED. AID PROJECT				
		DATE - MAY 2009	REVISED -			SCALE: 1"=5'H 1"=2'V	SHEET NO. 8 OF 10 SHEETS	STA. 227+00.00 TO STA. 229+00.00				