


|              |          |
|--------------|----------|
| DATE         |          |
| BY           |          |
| FINAL SURVEY | SURVEYED |
| NOTE BOOK    | PLOTTED  |
| NO.          | TEMPLATE |
|              | AREAS    |
|              | CHECKED  |

|                 |          |
|-----------------|----------|
| DATE            |          |
| BY              |          |
| ORIGINAL SURVEY | SURVEYED |
| NOTE BOOK       | PLOTTED  |
| NO.             | TEMPLATE |
|                 | AREAS    |
|                 | CHECKED  |

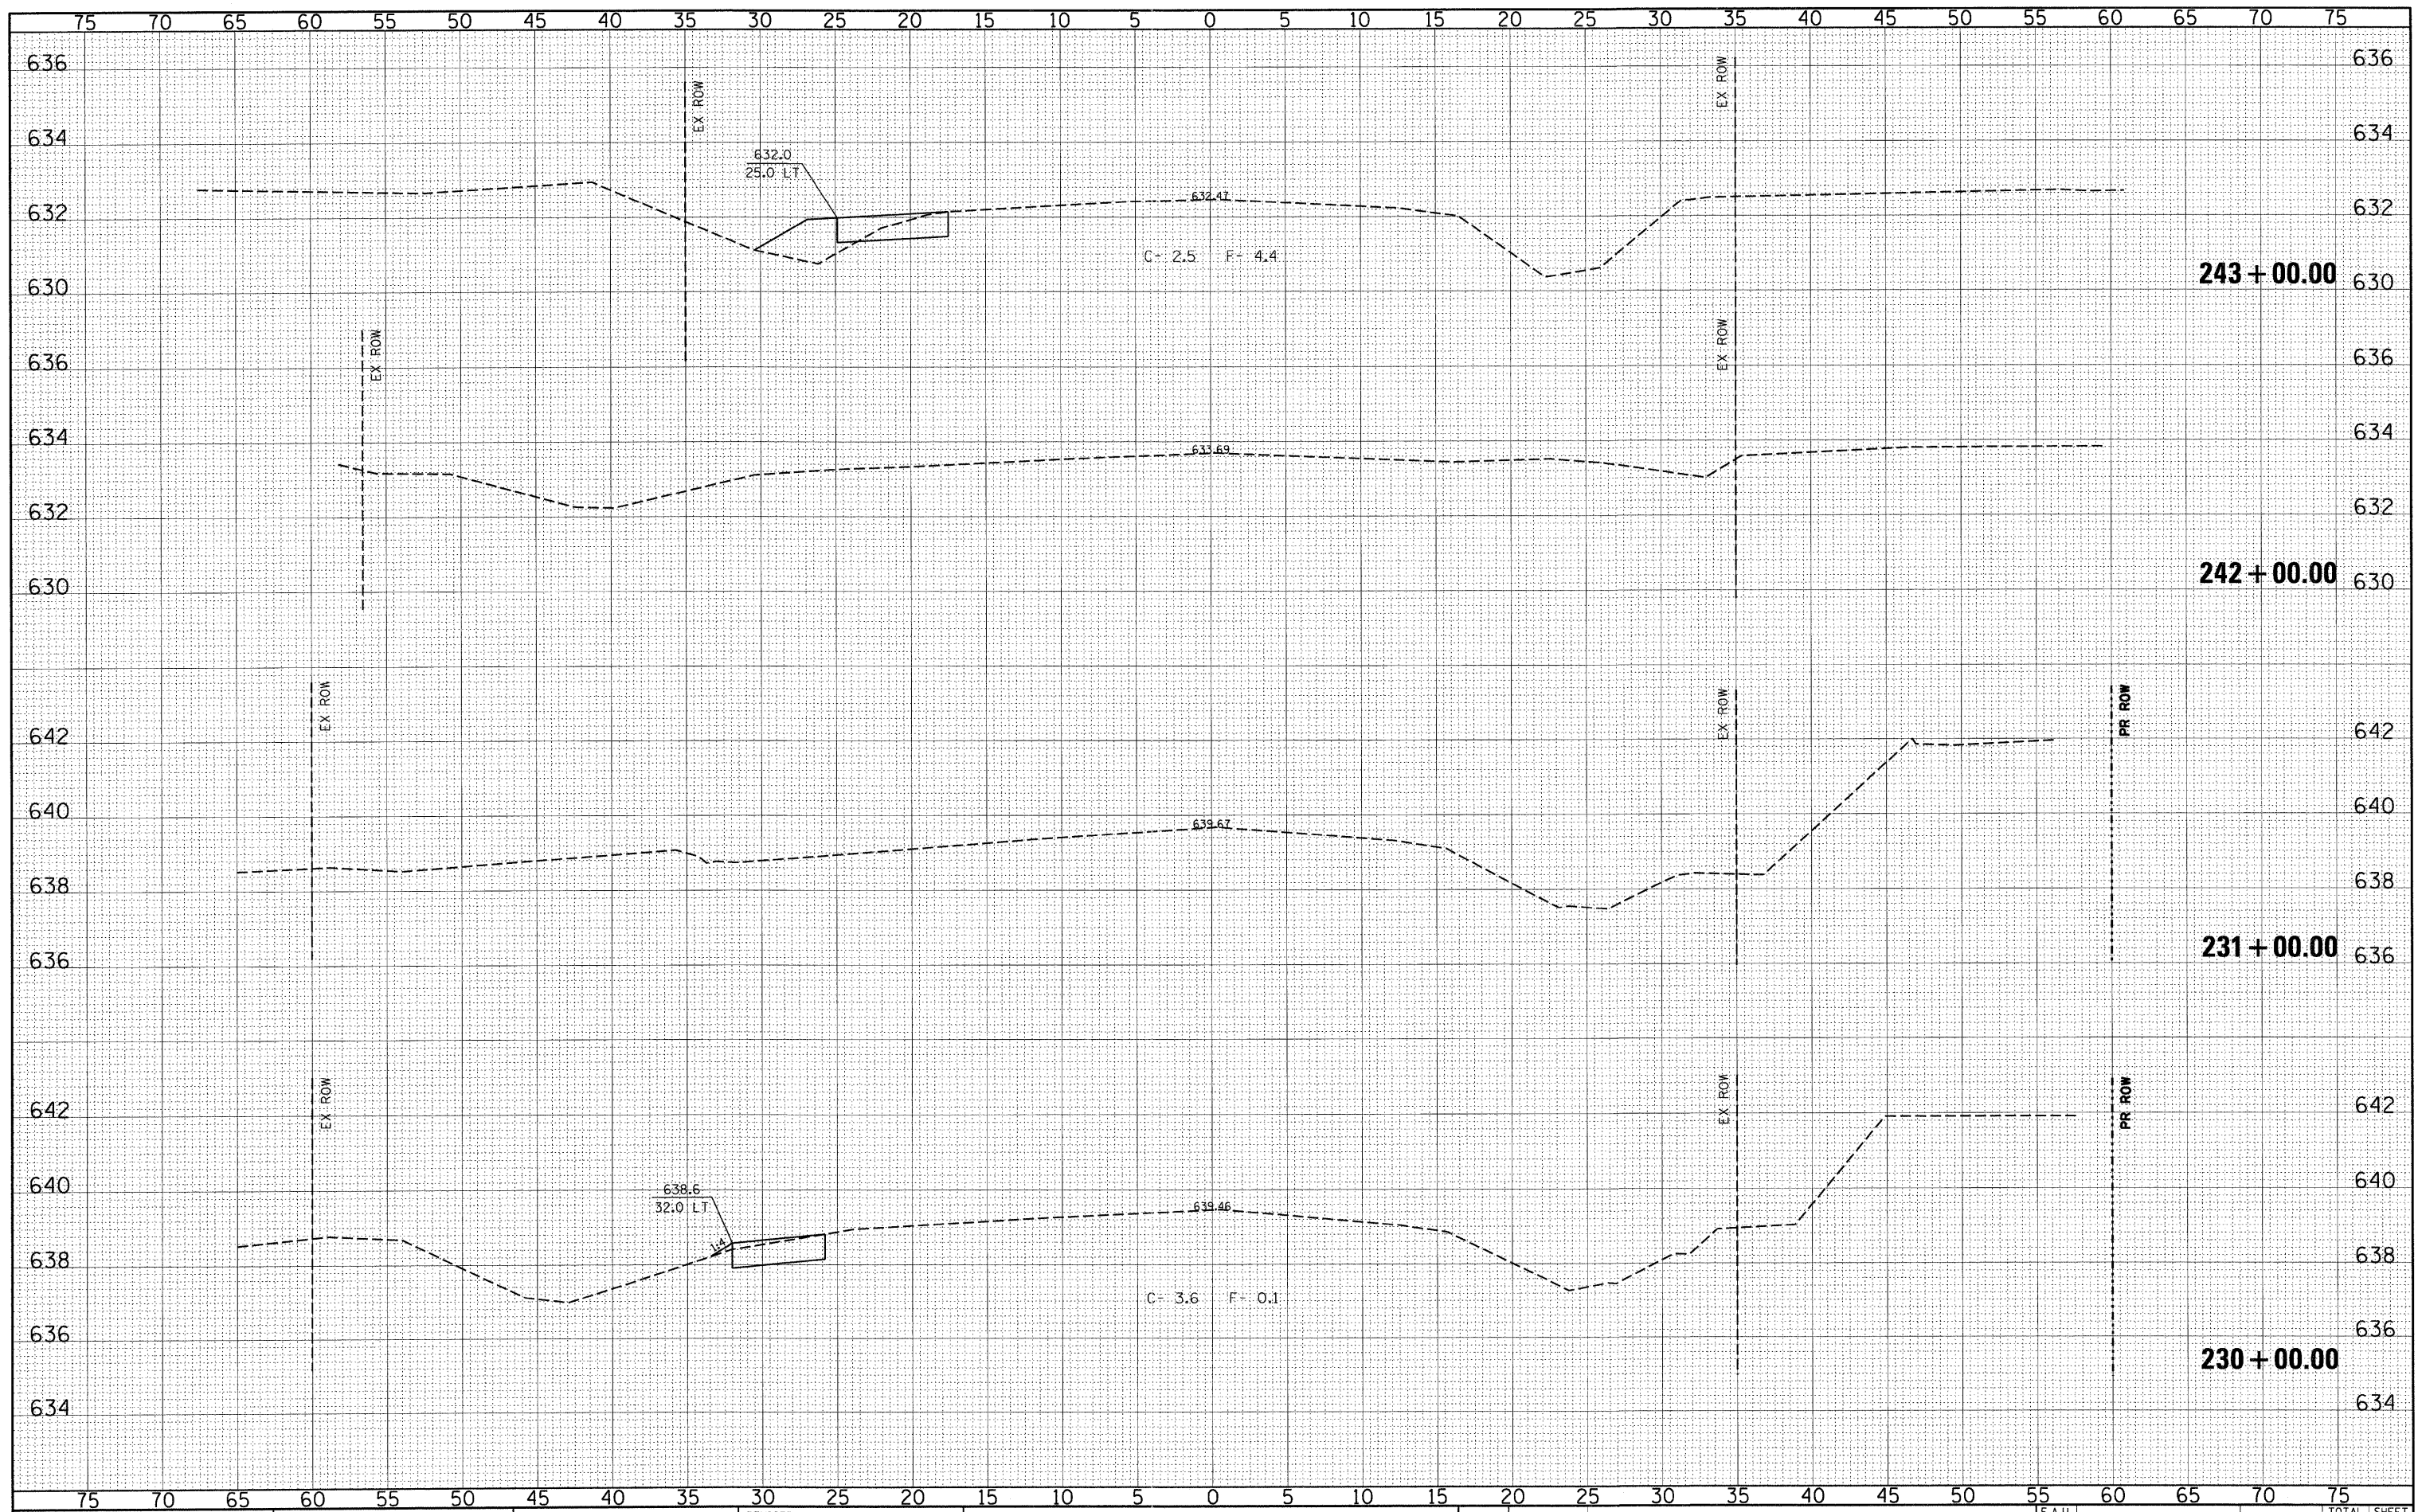

|  |                    |                 |           |   |  |  |                          |                                  |         |                           |              |           |
|--|--------------------|-----------------|-----------|---|--|--|--------------------------|----------------------------------|---------|---------------------------|--------------|-----------|
| FILE NAME =                                      | USER NAME = #USER# | DESIGNED - CM   | REVISED - | <b>STATE OF ILLINOIS</b><br><b>DEPARTMENT OF TRANSPORTATION</b> |  | PRE-STAGE CROSS SECTIONS - PLAINFIELD NAPERVILLE RD. |                          | F.A.U. RTE.                      | SECTION | COUNTY                    | TOTAL SHEETS | SHEET NO. |
| px:\070116\cad\phase 2\dwg\070116-sss-Plain stag | ng.dgn             | DRAWN - JM      | REVISED - |   |  | 324  | 04-00036-22-TL           | WILL                             | 152     | 79                        |              |           |
| PLOT SCALE = #SCALE#                             |                    | CHECKED - CM    | REVISED - |   |  | PLAINFIELD NAPERVILLE RD AT 119TH ST/RODEO DR        |                          | CONTRACT NO. 63671               |         | ILLINOIS FED. AID PROJECT |              |           |
| PLOT DATE = 12/28/2011                           |                    | DATE - MAY 2009 | REVISED - |   |  | SCALE: 1"=5'H 1"=2'V                                 | SHEET NO. 9 OF 10 SHEETS | STA. 230+00.00 TO STA. 243+00.00 |         |                           |              |           |