


FINAL SURVEY	SURVEYED	DATE
NOTE BOOK	PLOTTED	BY
NO.	TEMPLATE	
	AREAS	
	CHECKED	

ORIGINAL SURVEY	SURVEYED	DATE
NOTE BOOK	PLOTTED	BY
NO.	TEMPLATE	
	AREAS	
	CHECKED	

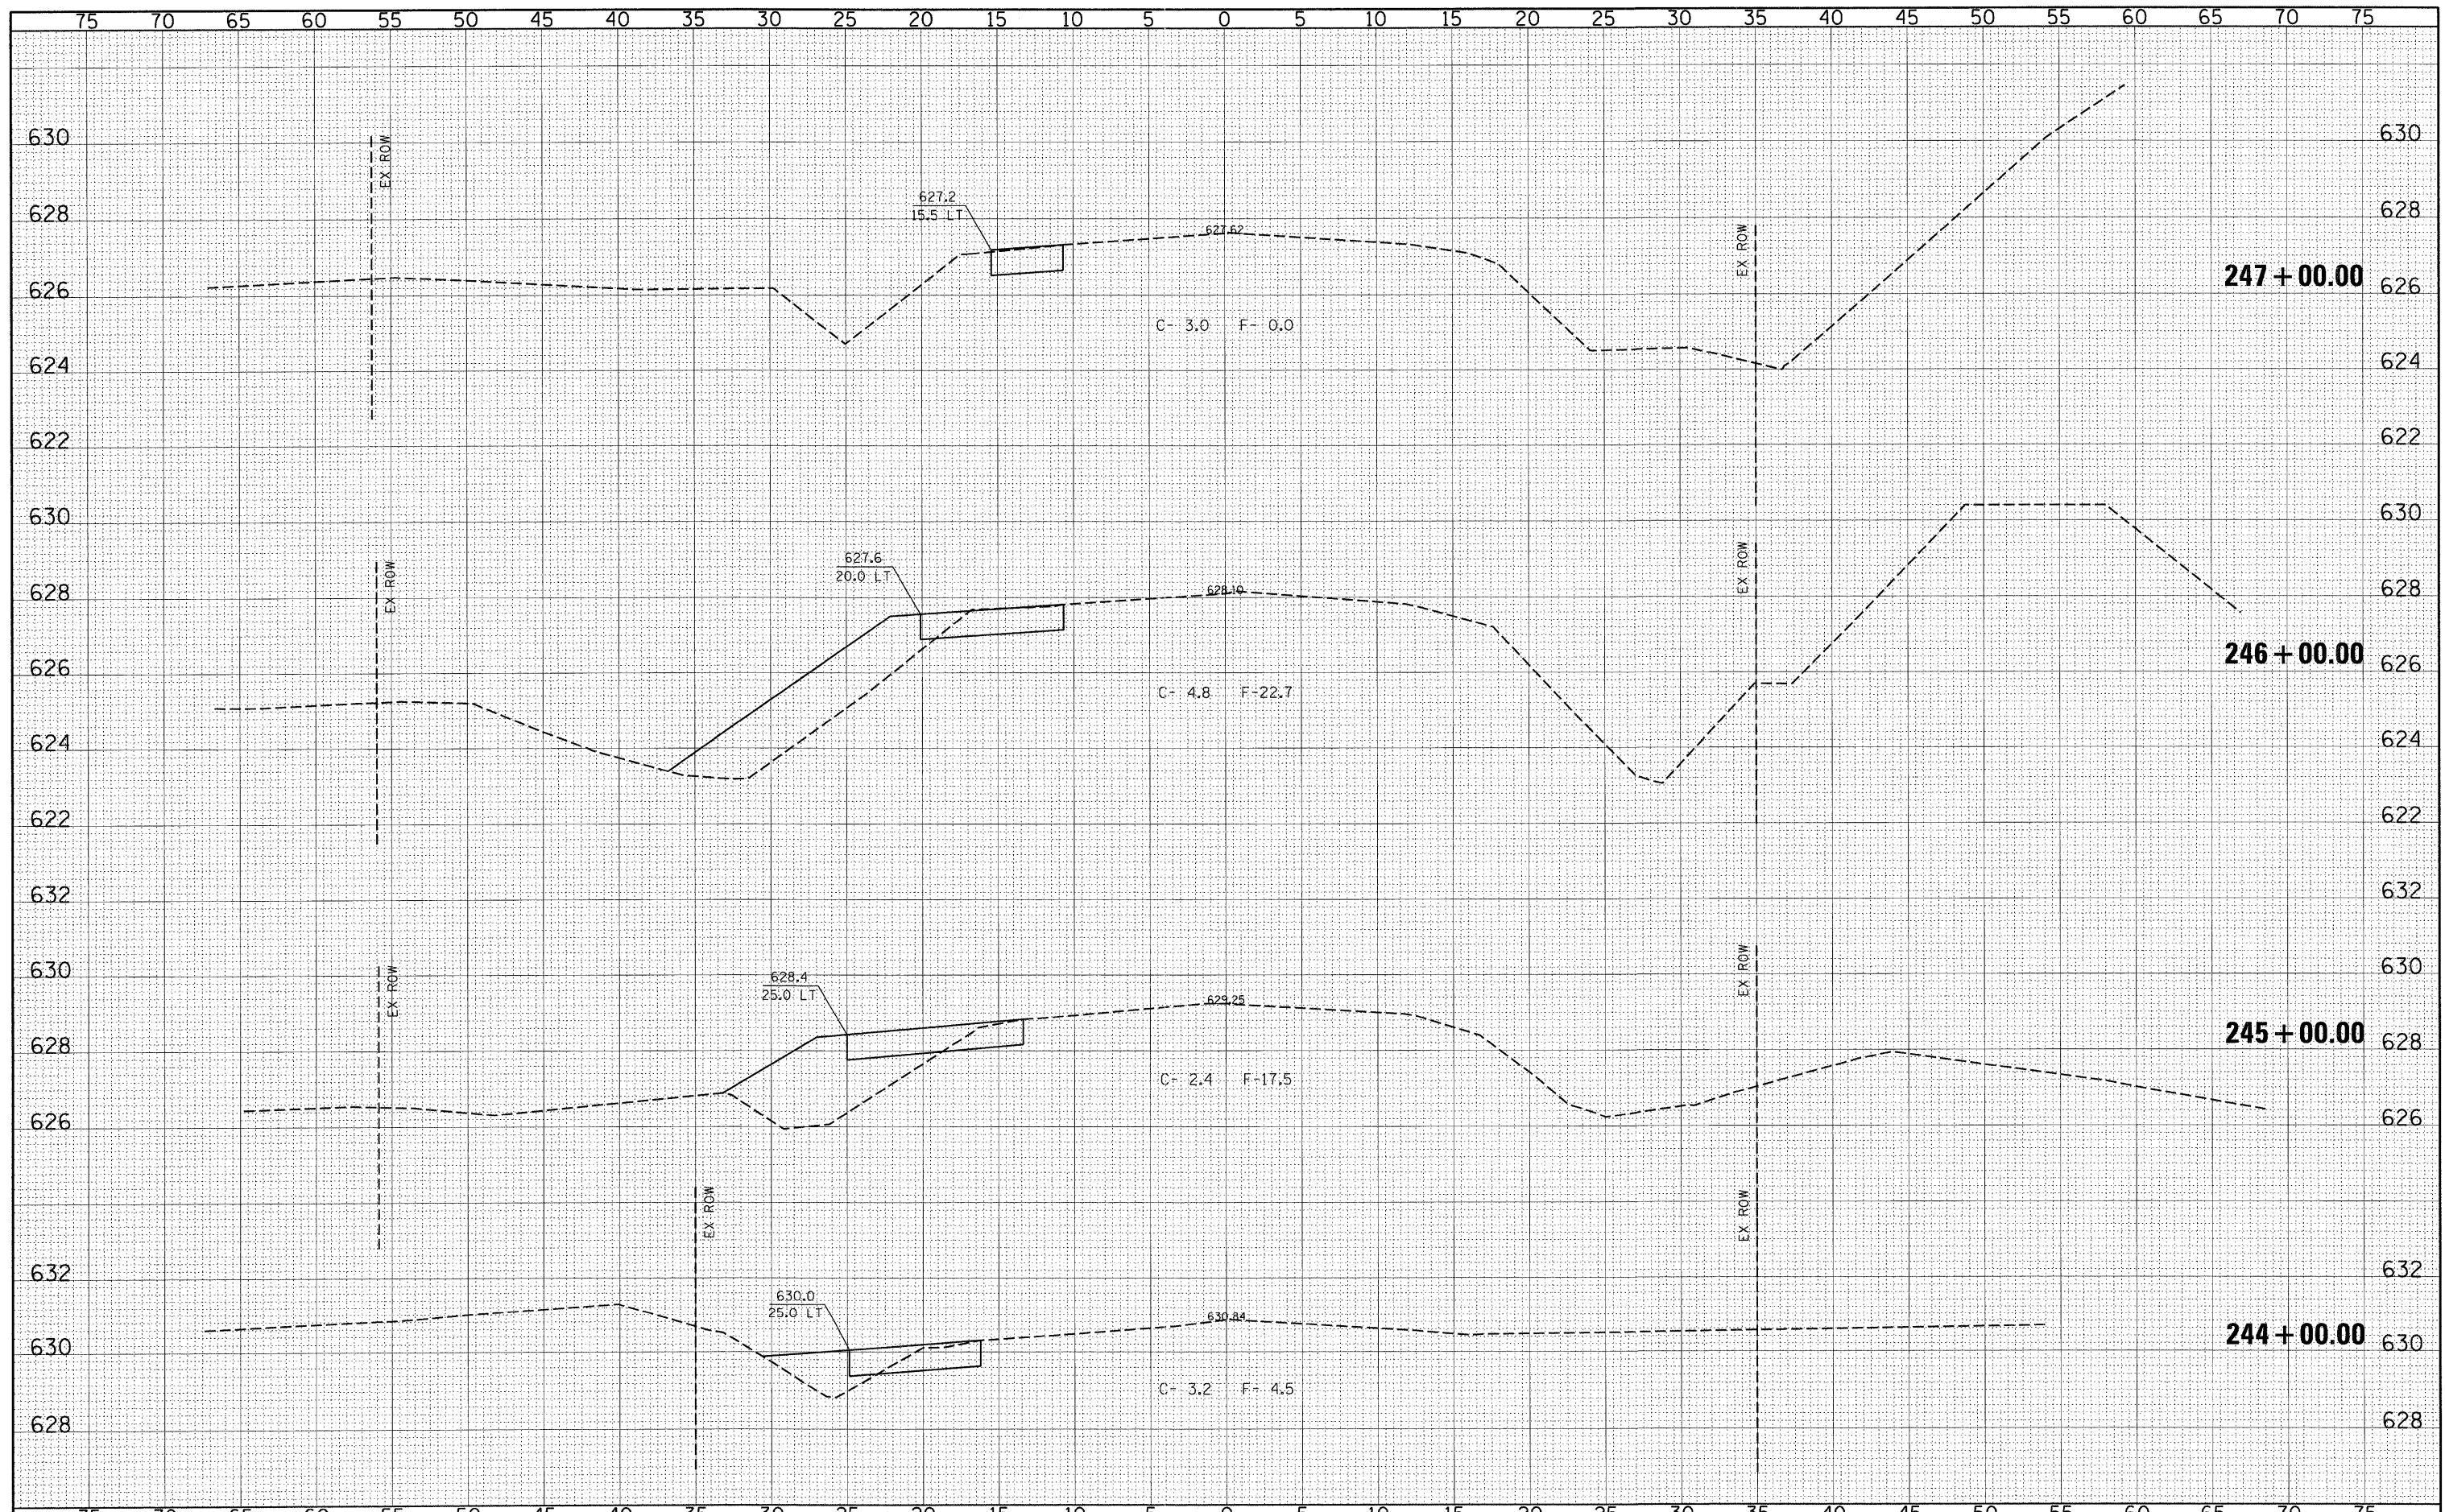

FILE NAME -	USER NAME - #USER#	DESIGNED - CM	REVISED -	STATE OF ILLINOIS DEPARTMENT OF TRANSPORTATION	PRE-STAGE CROSS SECTIONS - PLAINFIELD NAPERVILLE RD. PLAINFIELD NAPERVILLE RD AT 119TH ST / RODEO DR	F.A.U. RTE.	SECTION	COUNTY	TOTAL SHEETS	SHEET NO.	
pr:\070116\cad\phase 2\dwg\070116-sxs-Plain stag	ng.dgn	DRAWN - JM	REVISED -			324	04-00036-22-TL	WILL	152	80	
PLOT SCALE = \$SCALE\$		CHECKED - CM	REVISED -			CONTRACT NO. 63671					
PLOT DATE = 12/28/2011		DATE - MAY 2009	REVISED -			ILLINOIS FED. AID PROJECT					
					SCALE: 1"=5'H 1"=2'V	SHEET NO. 10 OF 10 SHEETS		STA. 244+00.00 TO STA. 247+00.00			