


BY	DATE
SURVEYED	
PLOTTED	
TEMPLATE	
NOTE BOOK	
AREAS CHECKED	
NO.	

BY	DATE
ORIGINAL SURVEY	
PLOTTED	
TEMPLATE	
NOTE BOOK	
AREAS CHECKED	
NO.	

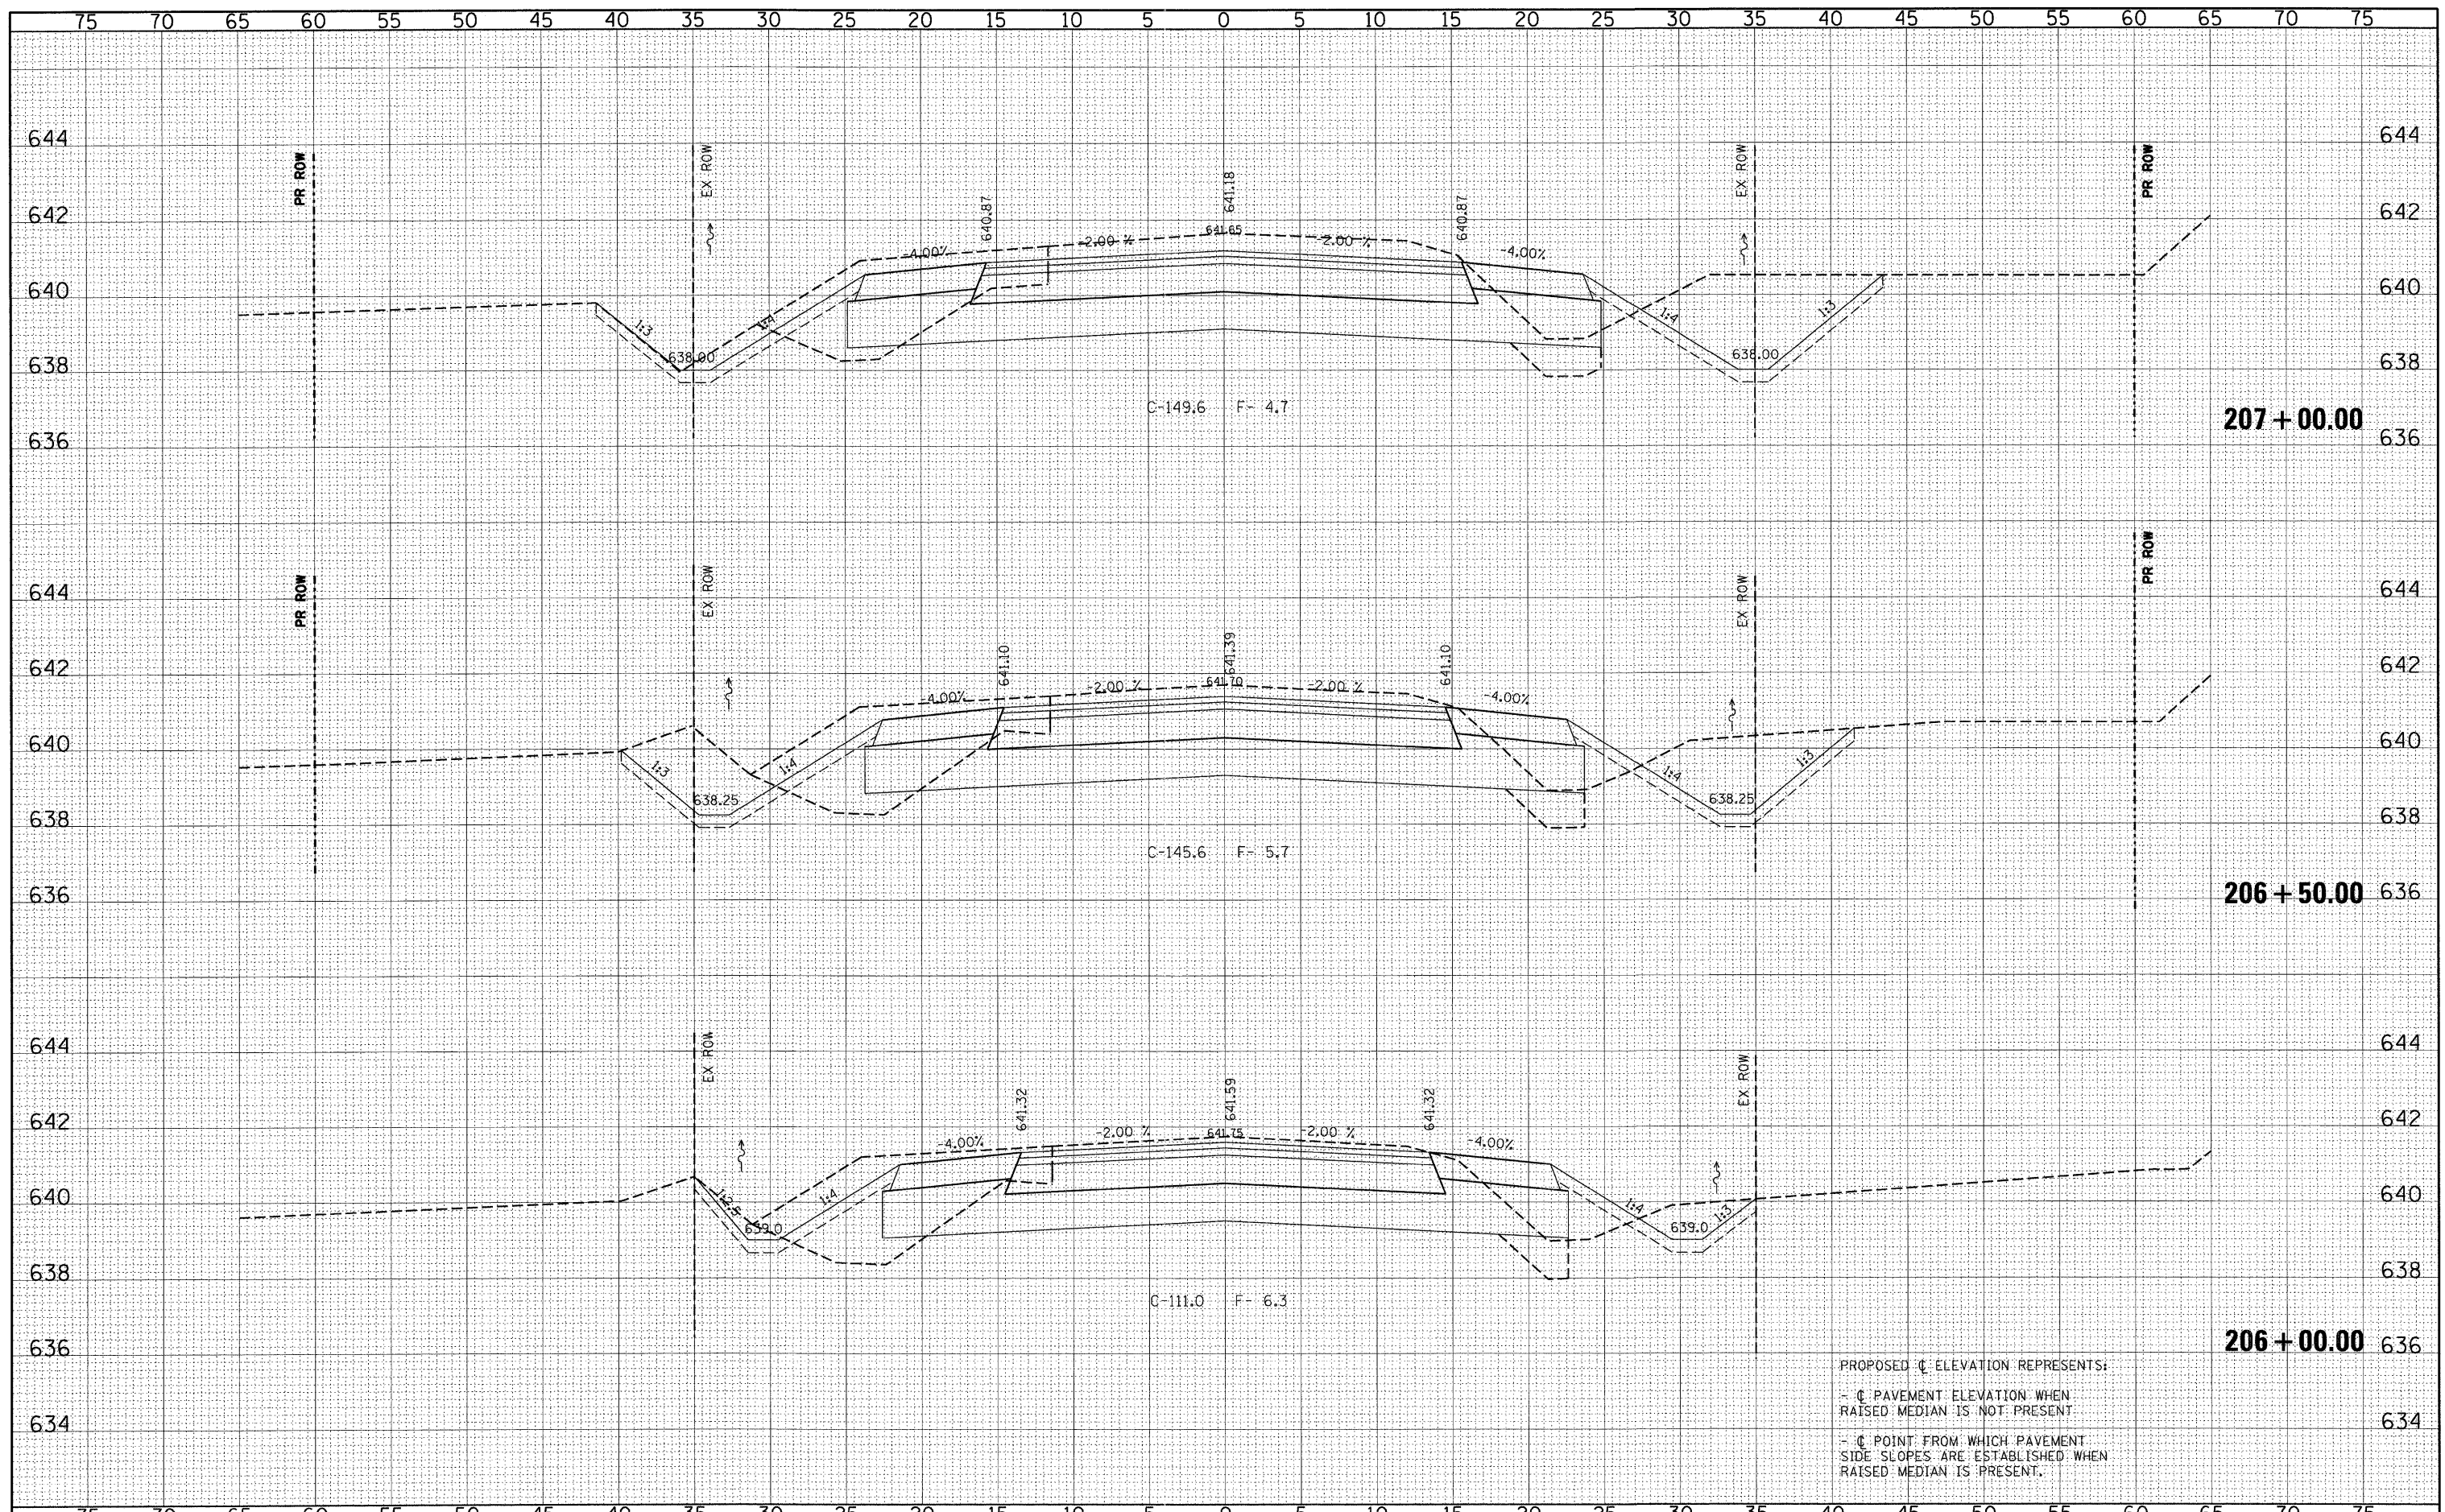

PROPOSED C ELEVATION REPRESENTS:
 - C PAVEMENT ELEVATION WHEN RAISED MEDIAN IS NOT PRESENT
 - C POINT FROM WHICH PAVEMENT SIDE SLOPES ARE ESTABLISHED WHEN RAISED MEDIAN IS PRESENT.

FILE NAME - P:\070116\cad\phase 2\dwg\070116-ss-Plain.dgn	USER NAME - *USER*	DESIGNED - CM	REVISOR -	STATE OF ILLINOIS DEPARTMENT OF TRANSPORTATION		CROSS SECTIONS - PLAINFIELD NAPERVILLE ROAD		F.A.U. RTE. 324	SECTION 04-00036-22-TL	COUNTY WILL	TOTAL SHEETS 152	SHEET NO. 94		
PLOT SCALE = *SCALE*	DATE - MAY 2009	DRAWN - JM	REVISOR -			SCALE: 1"=5'H 1"=2'V	SHEET NO. 2 OF 30 SHEETS	STA. 206+00.00 TO STA. 207+00.00	CONTRACT NO. 63671		ILLINOIS FED. AID PROJECT			
PLOT DATE = 12/28/2011	DATE -	CHECKED - CM	REVISOR -											
		DATE -	REVISOR -											