


DATE	
BY	
FINAL SURVEY	
SURVEYED	
FLOTTED	
TEMPLATE	
NOTE BOOK	
AREAS CHECKED	
NO.	

DATE	
BY	
ORIGINAL SURVEY	
SURVEYED	
PLOTTED	
TEMPLATE	
NOTE BOOK	
AREAS CHECKED	
NO.	

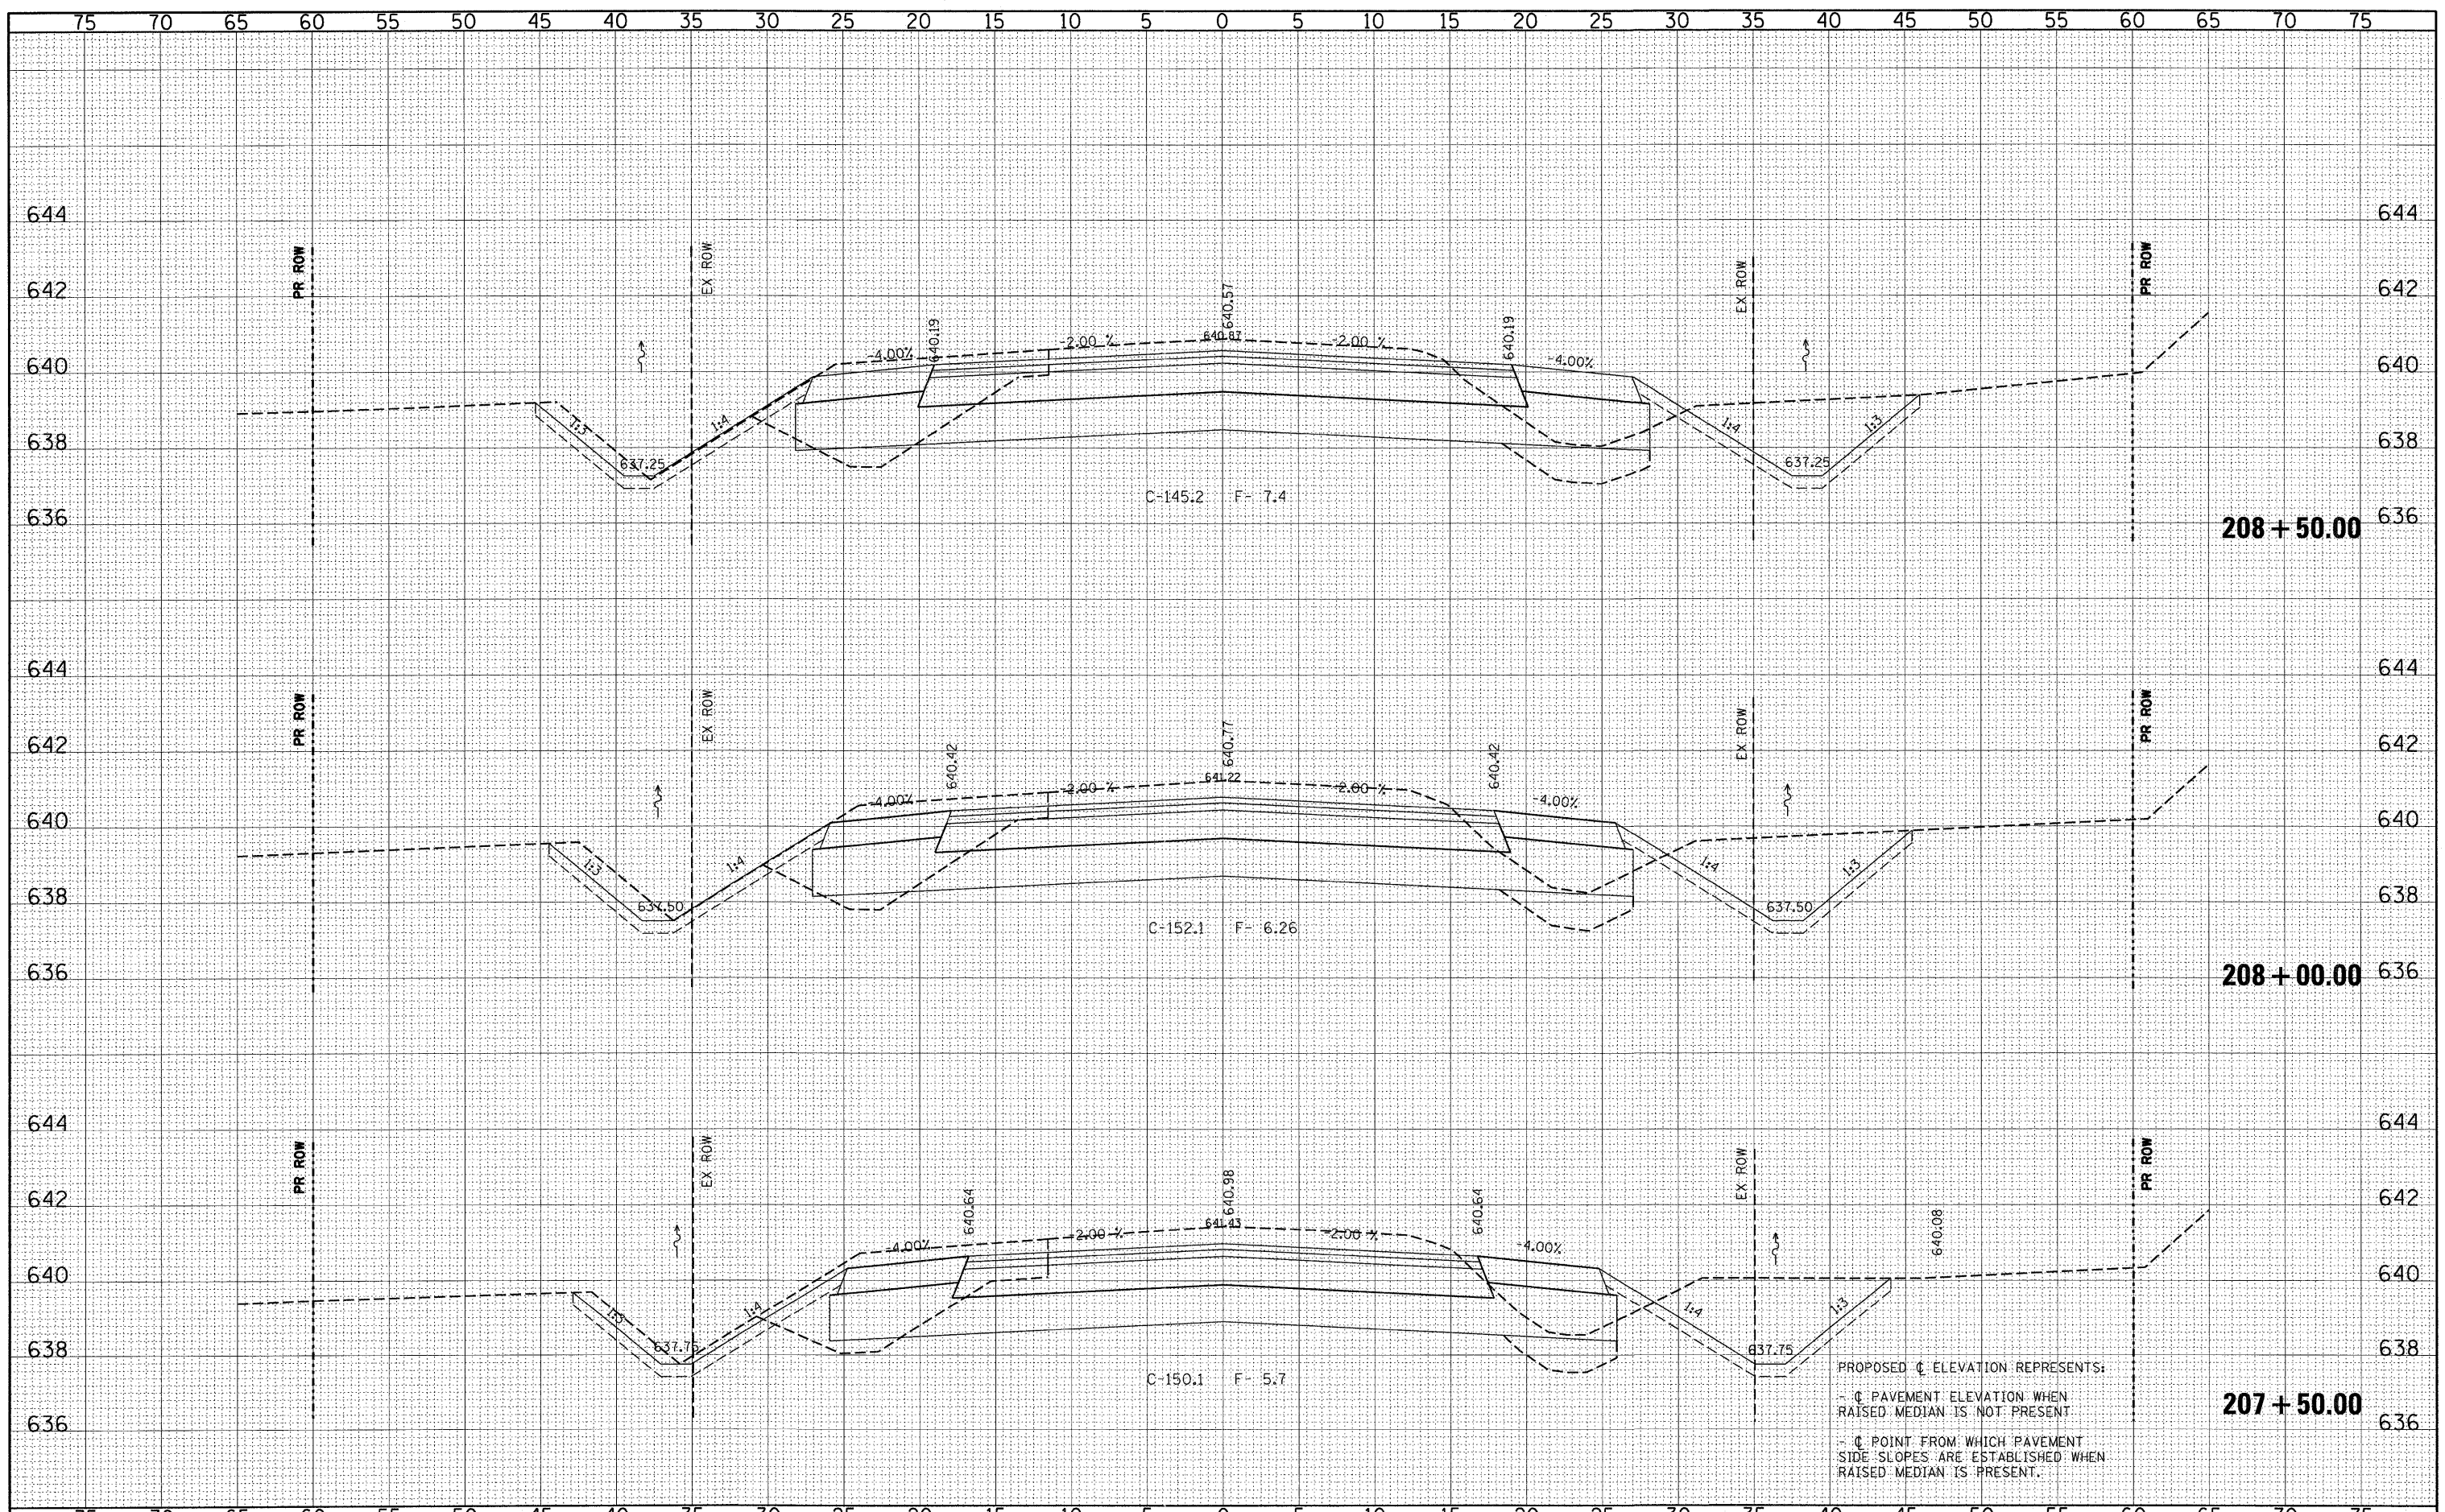

FILE NAME = p:\070116\cad\phase 2\dwg\070116-axs-f1asn.dgn	USER NAME = #USER#	DESIGNED - CM	REVISED -	STATE OF ILLINOIS DEPARTMENT OF TRANSPORTATION		CROSS SECTIONS - PLAINFIELD NAPERVILLE ROAD		F.A.U. RTE.	SECTION	COUNTY	TOTAL SHEETS	SHEET NO.
	PLOT SCALE = #SCALE#	DRAWN - JM	REVISED -			324	04-00036-22-TL	WILL	152	95		
	PLOT DATE = 12/21/2011	CHECKED - CM	REVISED -			CONTRACT NO. 63671						
		DATE - MAY 2009	REVISED -			ILLINOIS FED. AID PROJECT						