


BY	DATE

BY	DATE

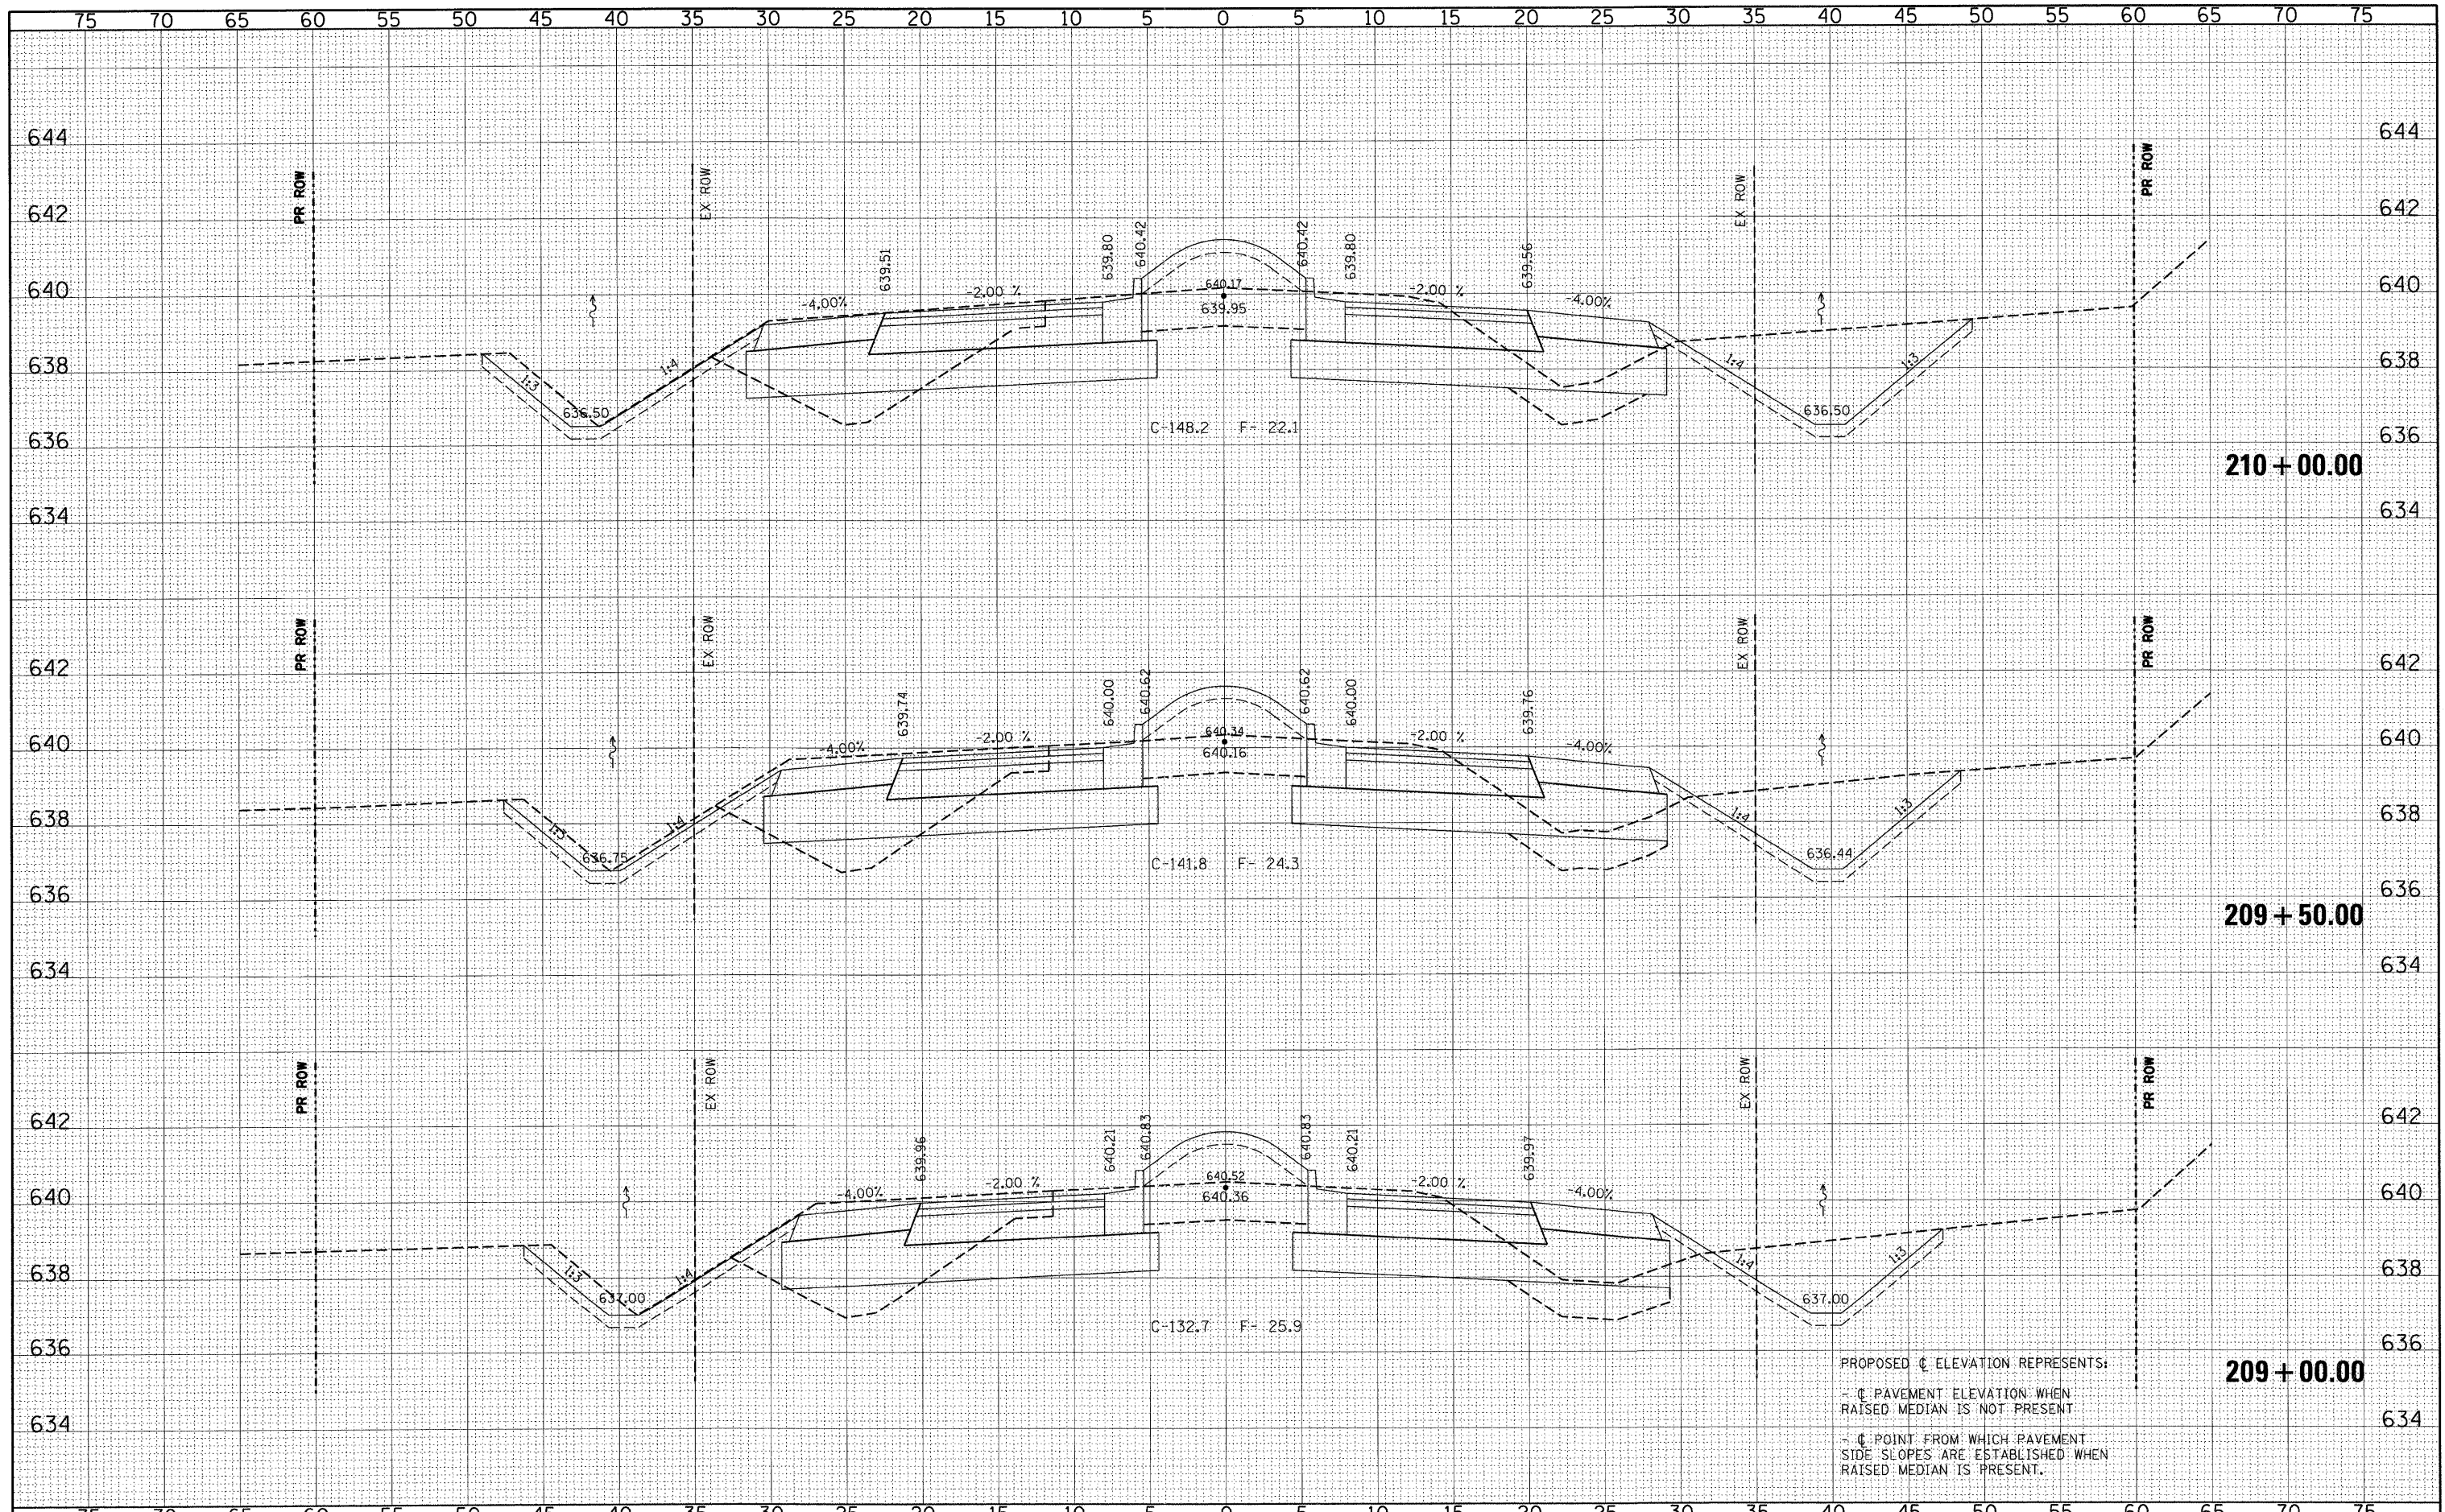

PROPOSED ϕ ELEVATION REPRESENTS:
- ϕ PAVEMENT ELEVATION WHEN RAISED MEDIAN IS NOT PRESENT
- ϕ POINT FROM WHICH PAVEMENT SIDE SLOPES ARE ESTABLISHED WHEN RAISED MEDIAN IS PRESENT.

FILE NAME = P:\070116\cad\phase 2\dwg\070116-sa-Pla.dgn	USER NAME = *USER*	DESIGNED - CM	REVISIONS	STATE OF ILLINOIS DEPARTMENT OF TRANSPORTATION 	CROSS SECTIONS - PLAINFIELD NAPERVILLE ROAD PLAINFIELD NAPERVILLE RD AT 119TH ST/RODEO DR	F.A.U. RTE. 324	SECTION 04-00036-22-TL	COUNTY WILL	TOTAL SHEETS 152	SHEET NO. 96	
PLOT SCALE = *SCALE*	DATE = MAY 2009	DRAWN - JM	REVISIONS			SHEET NO. 4 OF 30 SHEETS	STA. 209+00.00 TO STA. 210+00.00	CONTRACT NO. 63671		ILLINOIS FED. AID PROJECT	
PLOT DATE = 12/28/2011	DATE = MAY 2009	CHECKED - CM	REVISIONS								
		DATE = MAY 2009	REVISIONS								