


DATE	
BY	
SURVEYED	
PLOTTED	
TEMPLATE	
NOTE BOOK	
AREAS CHECKED	
NO.	

DATE	
BY	
SURVEYED	
PLOTTED	
TEMPLATE	
NOTE BOOK	
AREAS CHECKED	
NO.	

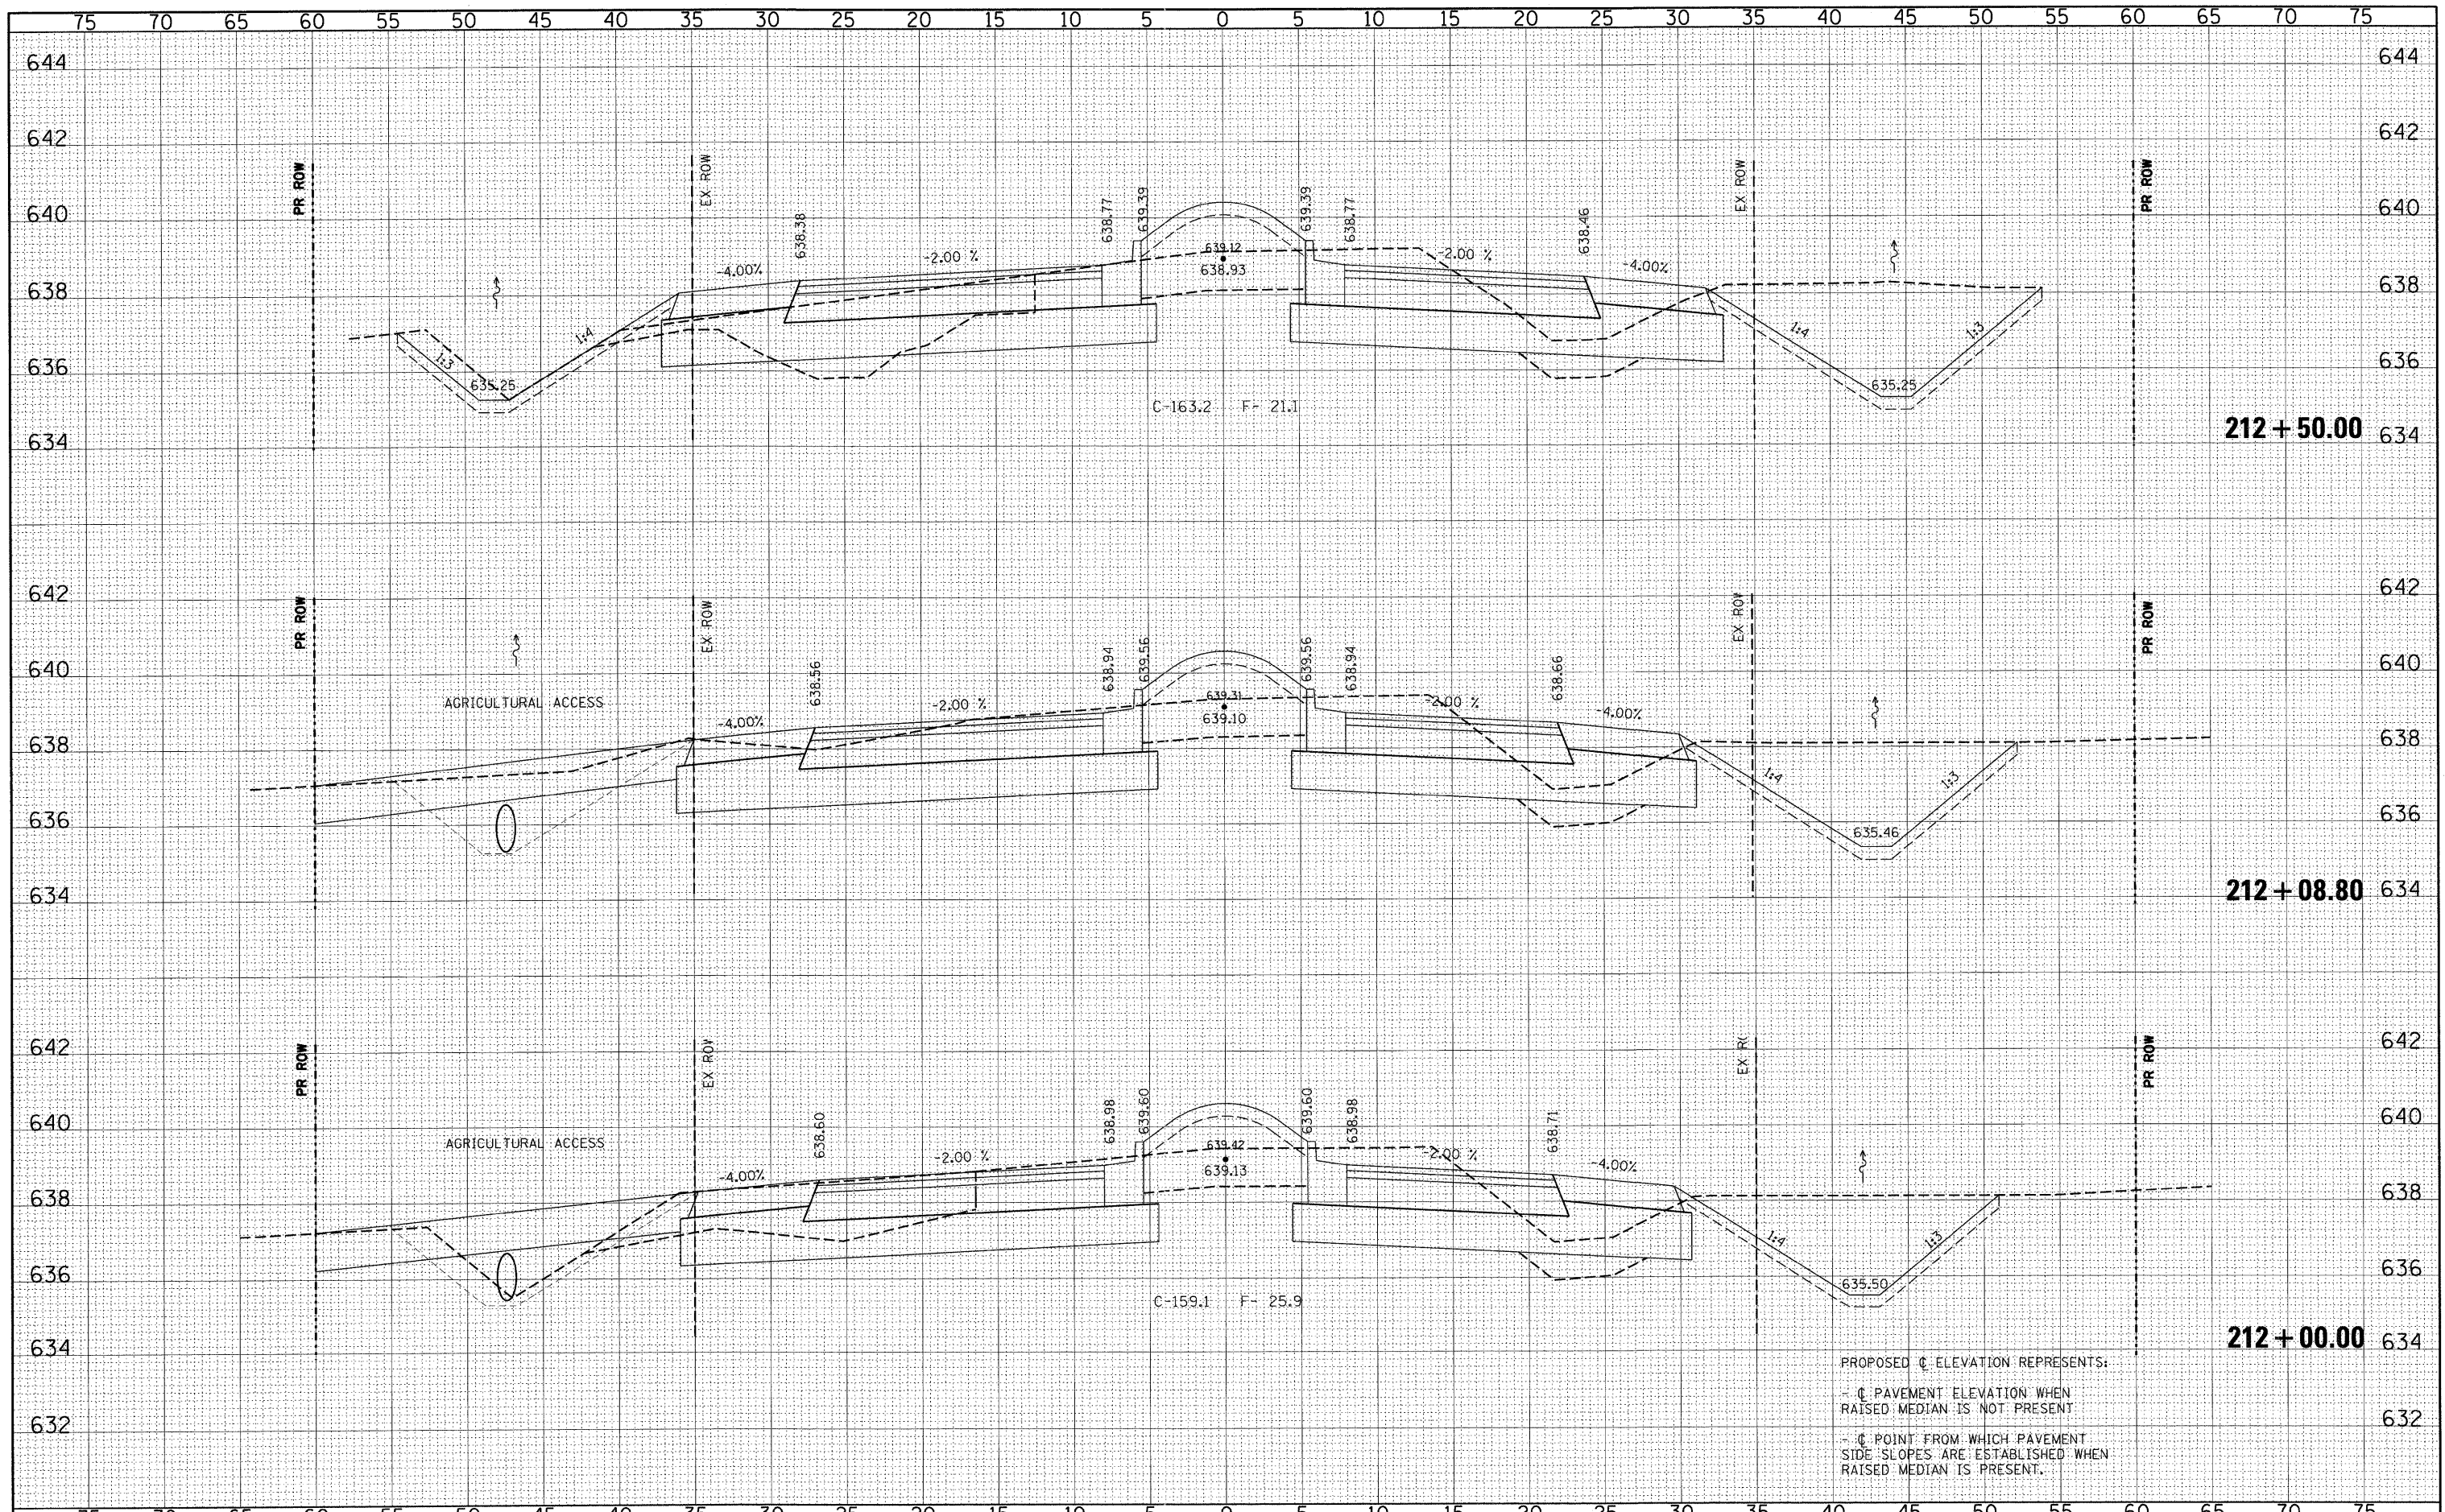

PROPOSED \bar{C} ELEVATION REPRESENTS:
 - \bar{C} PAVEMENT ELEVATION WHEN RAISED MEDIAN IS NOT PRESENT
 - \bar{C} POINT FROM WHICH PAVEMENT SIDE SLOPES ARE ESTABLISHED WHEN RAISED MEDIAN IS PRESENT.

FILE NAME = P:\070116\cad\phase 2\dwg\070116-ss-Plain.dgn	USER NAME = #USER#	DESIGNED - CM	REVISOR -	STATE OF ILLINOIS DEPARTMENT OF TRANSPORTATION		CROSS SECTIONS - PLAINFIELD NAPERVILLE ROAD		F.A.U. RTE. 324	SECTION 04-00036-22-TL	COUNTY WILL	TOTAL SHEETS 152	SHEET NO. 98	
PLOT SCALE = #SCALE#	DATE = MAY 2009	DRAWN - JM	REVISOR -			SCALE: 1"=5'H 1"=2'V	SHEET NO. 6 OF 30 SHEETS	STA. 212+00.00 TO STA. 212+50.00	CONTRACT NO. 63671		ILLINOIS FED. AID PROJECT		
PLOT DATE = 12/20/2011		CHECKED - CM	REVISOR -										
		DATE - MAY 2009	REVISOR -										