


DATE	
BY	
FINAL SURVEY	SURVEYED
NOTE BOOK	PLOTTED
NO.	TEMPLATE
	AREAS CHECKED
	AREAS CHECKED

DATE	
BY	
ORIGINAL SURVEY	SURVEYED
NOTE BOOK	PLOTTED
NO.	TEMPLATE
	AREAS CHECKED
	AREAS CHECKED

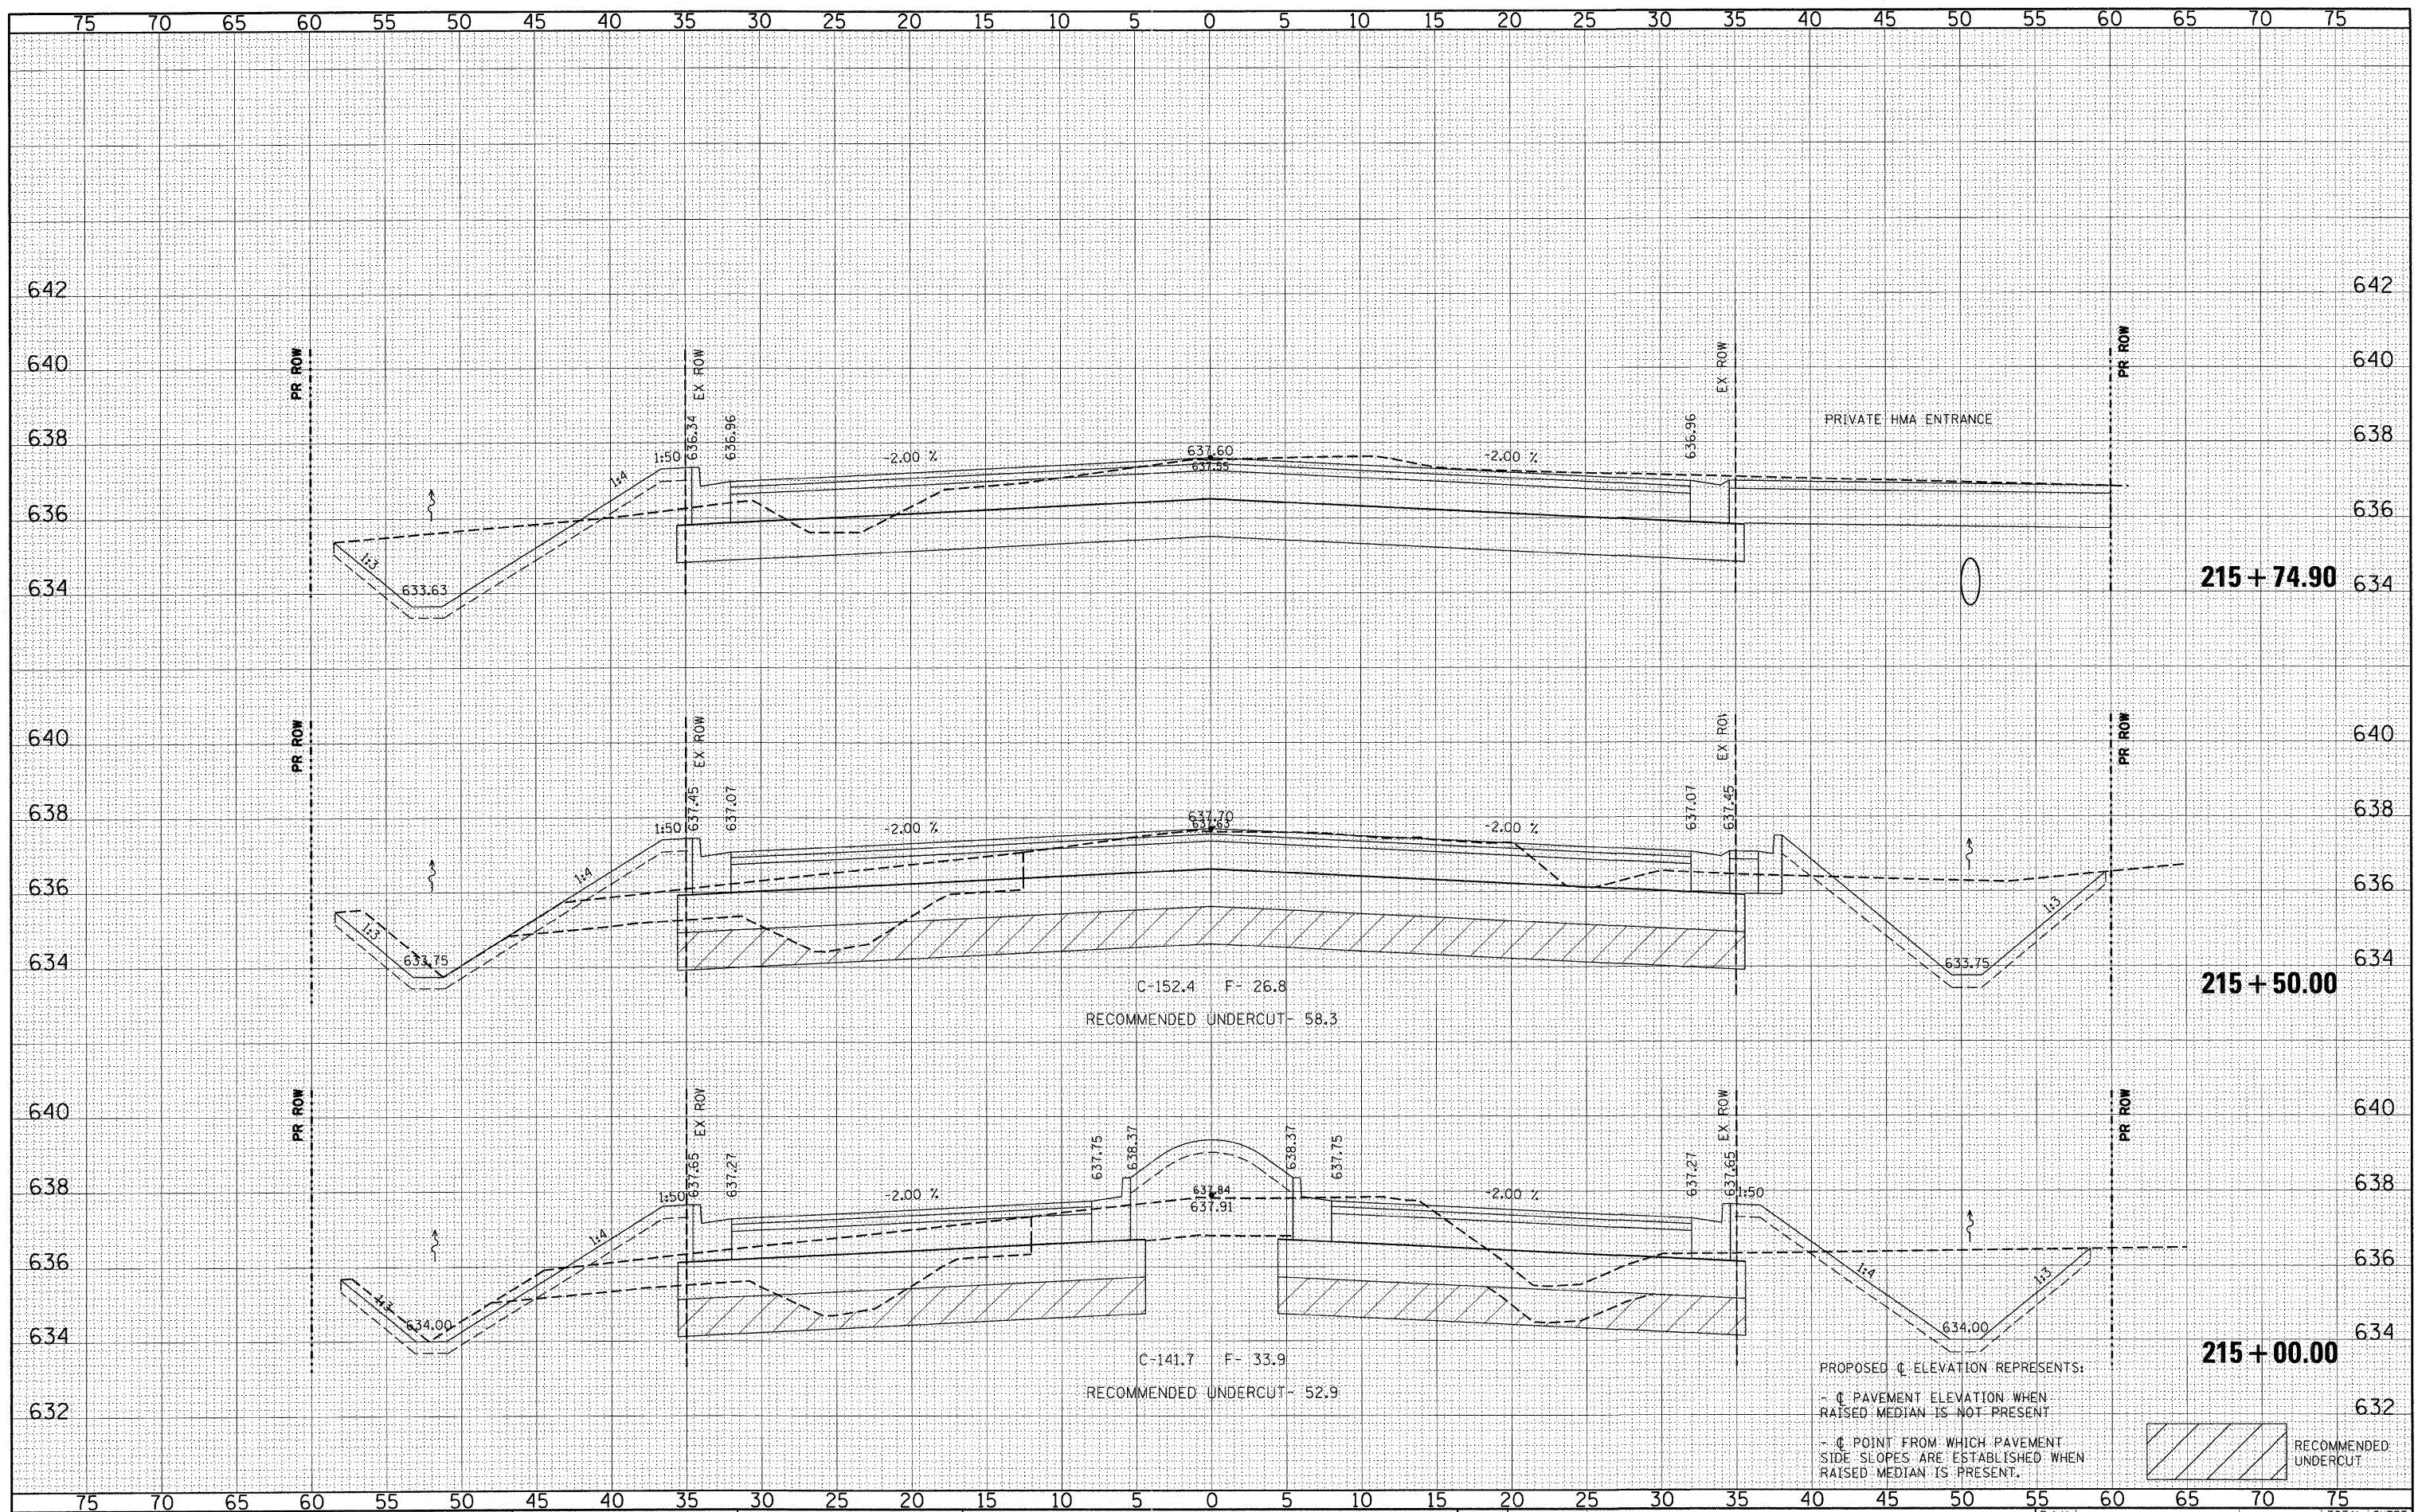

FILE NAME = P:\070116\cad\phase 2\dwg\070116-ss-Plain.dgn	USER NAME = #USER#	DESIGNED - CM	REVISED -	STATE OF ILLINOIS DEPARTMENT OF TRANSPORTATION		CROSS SECTIONS - PLAINFIELD NAPERVILLE ROAD PLAINFIELD NAPERVILLE RD AT 119TH ST / RODEO DR		F.A.U. RTE. 324	SECTION 04-00036-22-TL	COUNTY WILL	TOTAL SHEETS 152	SHEET NO. 101	
	PLOT SCALE = #SCALE#	DRAWN - JM	REVISED -			SCALE: 1"=5'H 1"=2'V	SHEET NO. 9 OF 30 SHEETS	STA. 215+00.00 TO STA. 215+74.90	CONTRACT NO. 63671		ILLINOIS FED. AID PROJECT		
	PLOT DATE = 12/28/2011	CHECKED - CM	REVISED -										
		DATE - MAY 2009	REVISED -										