


FINAL SURVEY	SURVEYED	DATE
NOTE BOOK	PLOTTED	BY
NO.	TEMPLATE	
	AREAS CHECKED	

ORIGINAL SURVEY	SURVEYED	DATE
NOTE BOOK	PLOTTED	BY
NO.	TEMPLATE	
	AREAS CHECKED	

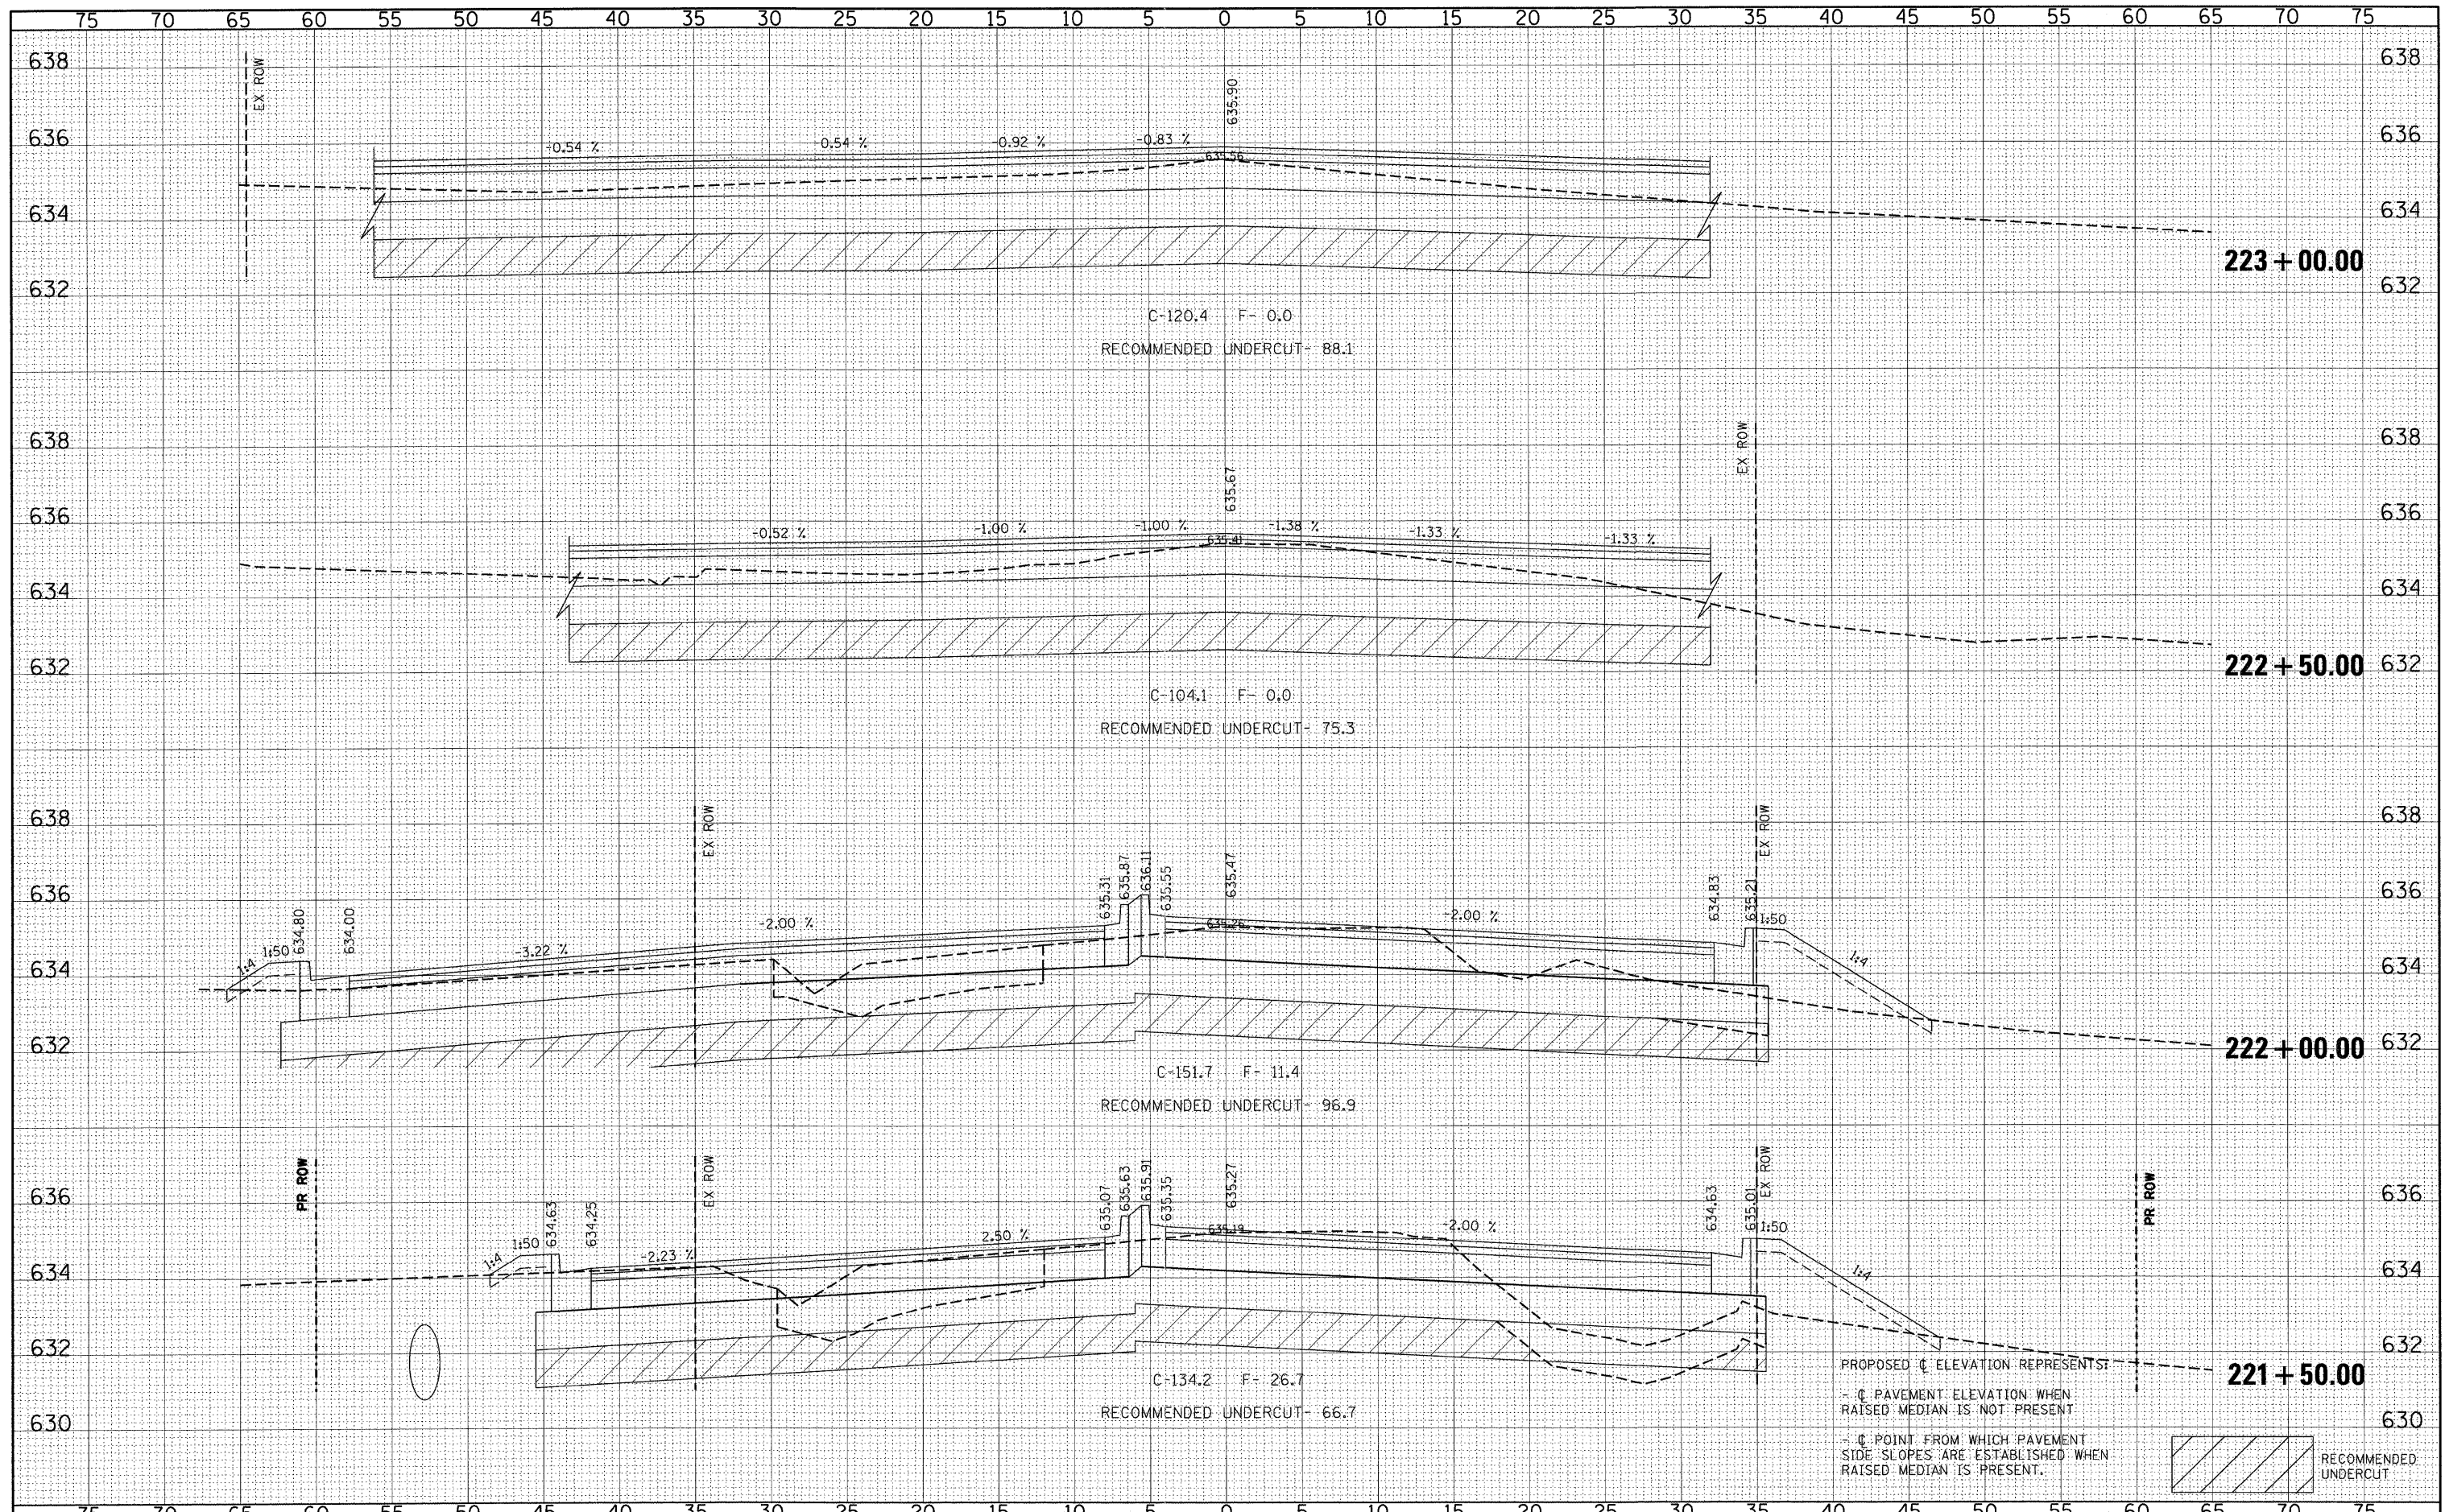

PROPOSED C ELEVATION REPRESENTS:  
 - C PAVEMENT ELEVATION WHEN RAISED MEDIAN IS NOT PRESENT  
 - C POINT FROM WHICH PAVEMENT SIDE SLOPES ARE ESTABLISHED WHEN RAISED MEDIAN IS PRESENT.

RECOMMENDED UNDERCUT

FILE NAME = P:\070116\cad\phase 2\dwg\070116-sxs-Plain.dgn	USER NAME = *USER*	DESIGNED - CM	REVISOR -	<b>STATE OF ILLINOIS</b> <b>DEPARTMENT OF TRANSPORTATION</b>		<b>CROSS SECTIONS - PLAINFIELD NAPERVILLE ROAD</b> <b>PLAINFIELD NAPERVILLE RD AT 119TH ST/RODEO DR</b>		F.A.U. RTE. 324	SECTION 04-00036-22-TL	COUNTY WILL	TOTAL SHEETS 152	SHEET NO. 106	
PLOT SCALE = *SCALE*	DATE = MAY 2009	DRAWN - JM	REVISOR -			SHEET NO. 14 OF 30 SHEETS	STA. 221+50.00 TO STA. 223+00.00	CONTRACT NO. 63671		ILLINOIS FED. AID PROJECT			
PLOT DATE = 12/28/2011	DATE = MAY 2009	CHECKED - CM	REVISOR -										
		DATE = MAY 2009	REVISOR -										