



DATE	
BY	
FINAL SURVEY	SURVEYED
NOTE BOOK	PLOTTED
NO.	TEMPLATE
	AREAS CHECKED
	AREAS CHECKED

DATE	
BY	
ORIGINAL SURVEY	SURVEYED
NOTE BOOK	PLOTTED
NO.	TEMPLATE
	AREAS CHECKED
	AREAS CHECKED

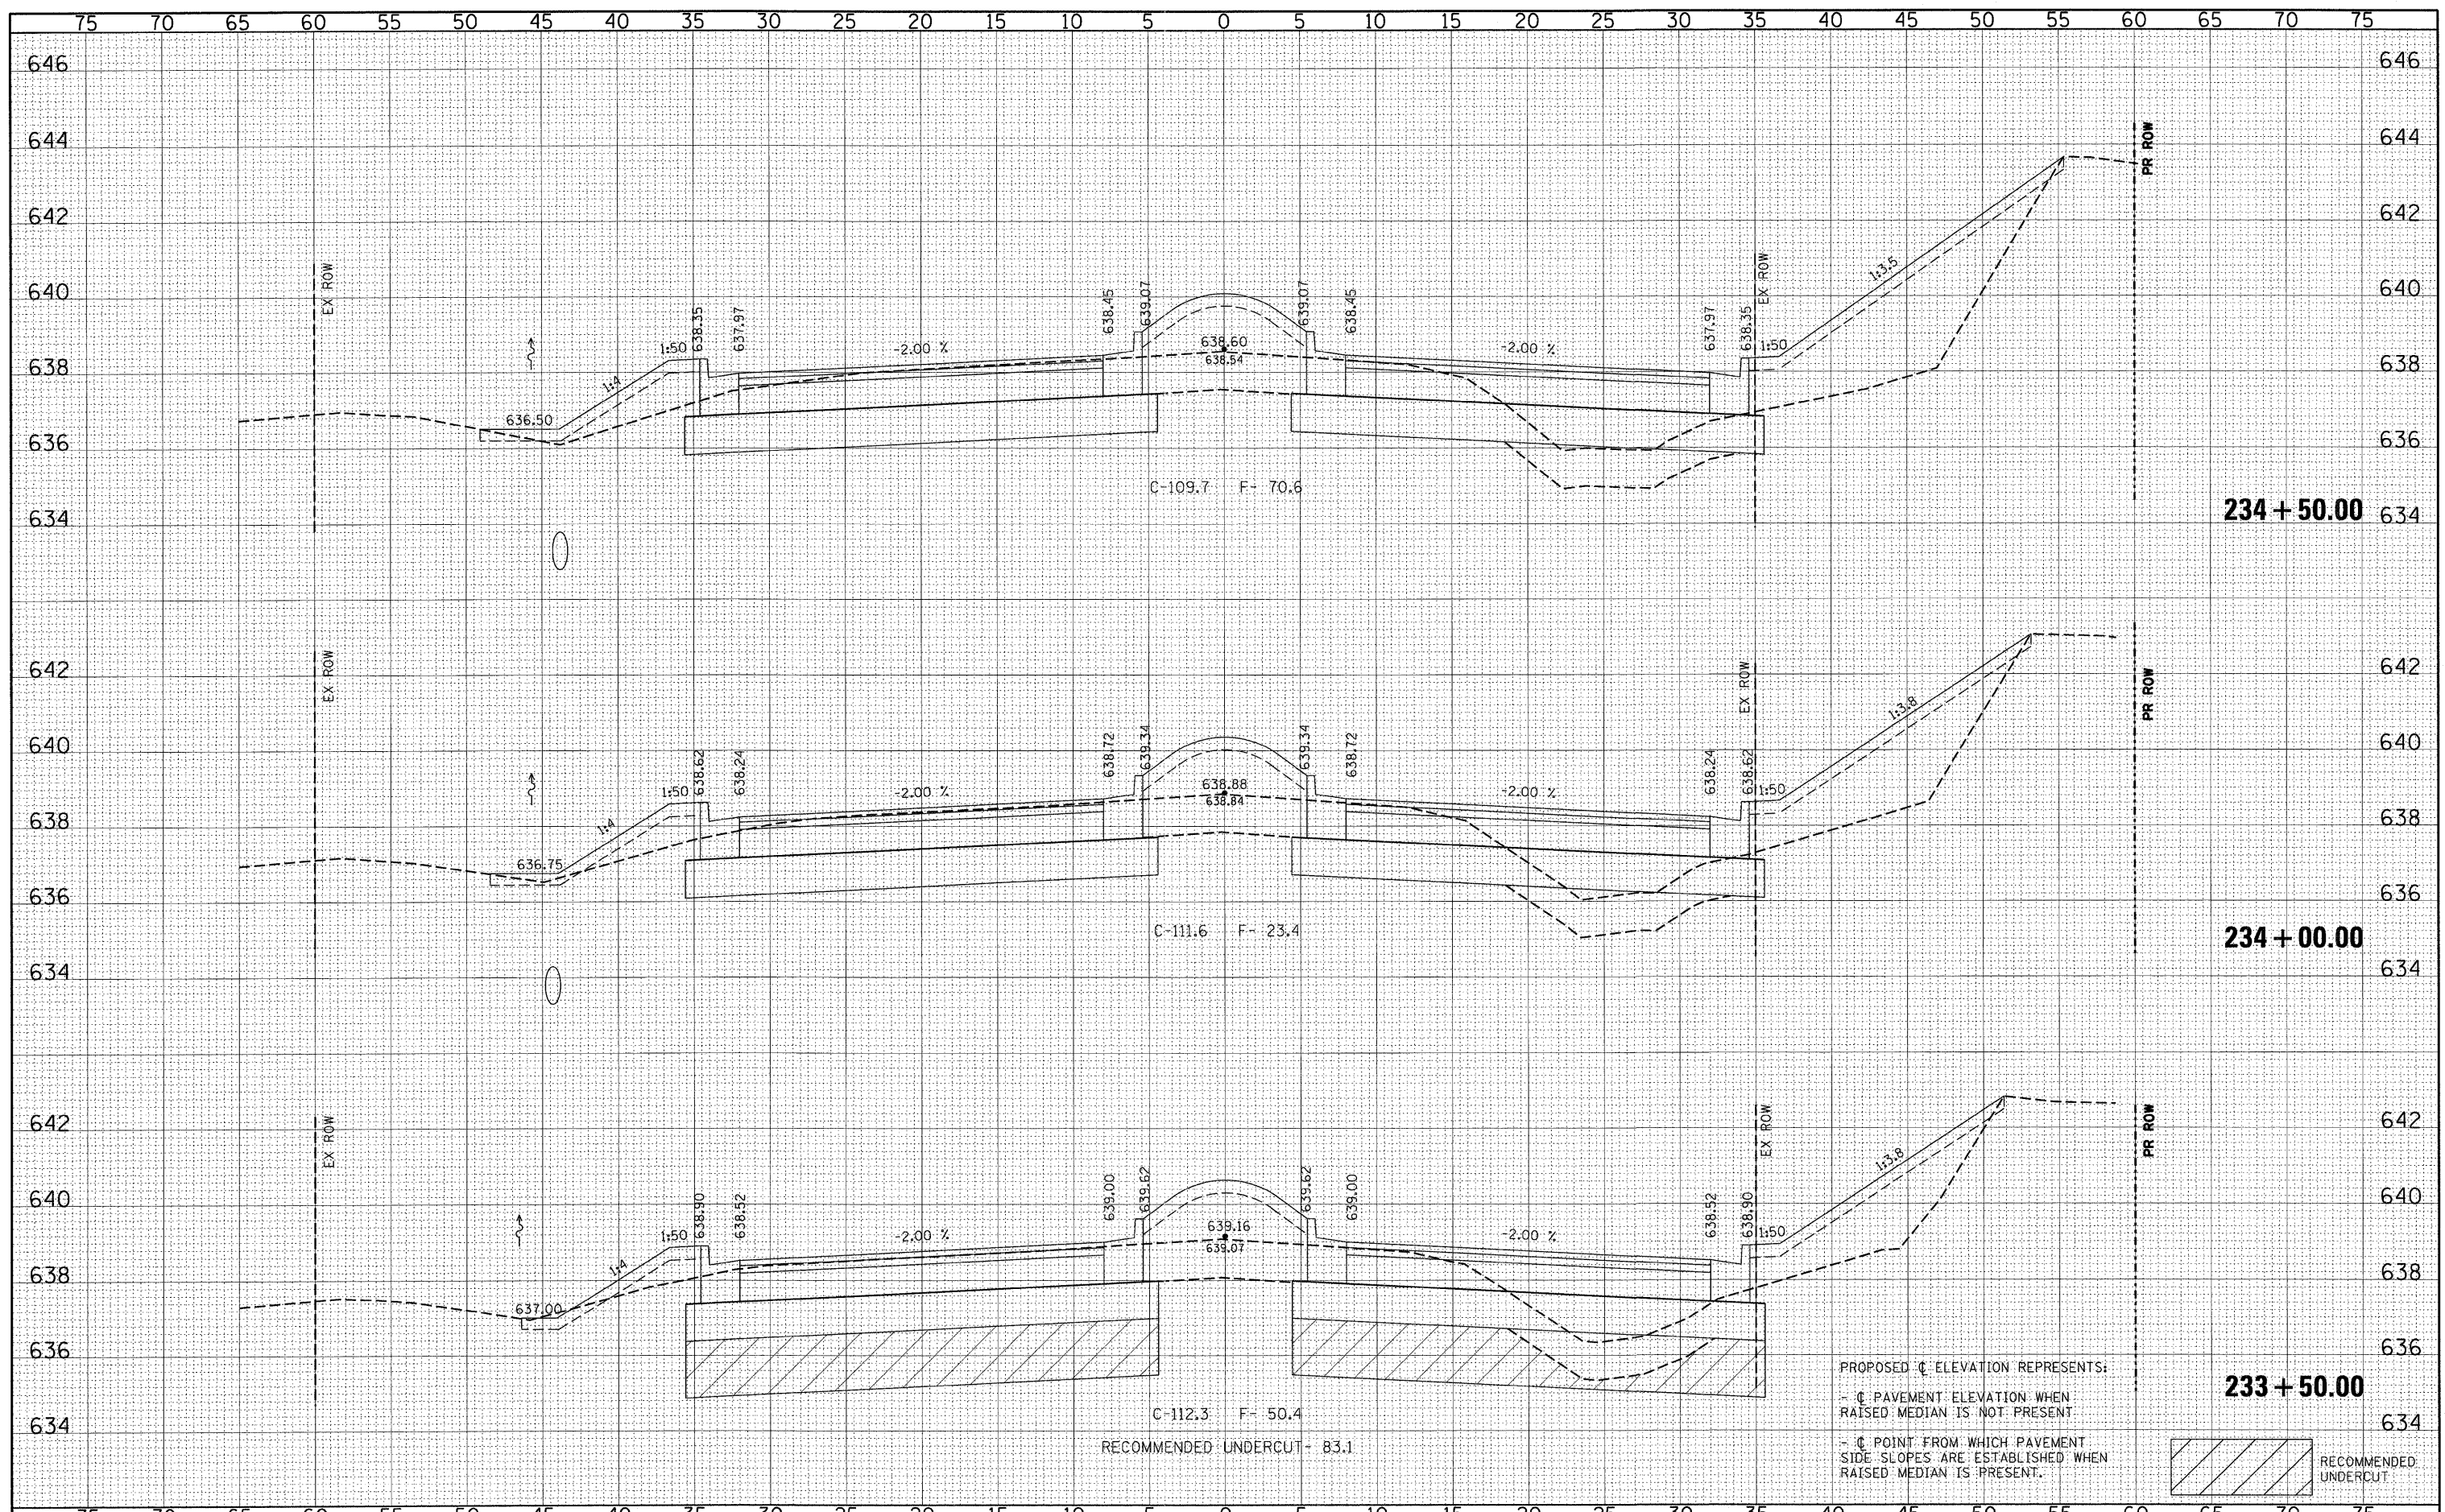

PROPOSED C ELEVATION REPRESENTS:  
 - C PAVEMENT ELEVATION WHEN RAISED MEDIAN IS NOT PRESENT  
 - C POINT FROM WHICH PAVEMENT SIDE SLOPES ARE ESTABLISHED WHEN RAISED MEDIAN IS PRESENT.

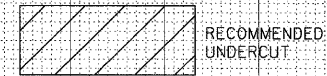

FILE NAME = P:\070116\oad\phase 2\dwg\070116-ss-P1a.mxd	USER NAME = #USER#	DESIGNED - CM	REVISOR -	<b>STATE OF ILLINOIS</b> <b>DEPARTMENT OF TRANSPORTATION</b>		<b>CROSS SECTIONS - PLAINFIELD NAPERVILLE ROAD</b> <b>PLAINFIELD NAPERVILLE RD AT 119TH ST / RODEO DR</b>		F.A.U. RTE. 324	SECTION 04-00036-22-TL	COUNTY WILL	TOTAL SHEETS 152	SHEET NO. 114		
PLOT SCALE = #SCALE#	CHECKED - CM	DATE - MAY 2009	REVISOR -			SCALE: 1"=5'H 1"=2'V	SHEET NO. 22 OF 30 SHEETS	STA. 233+50.00 TO STA. 234+50.00	CONTRACT NO. 63671		ILLINOIS FED. AID PROJECT			
PLOT DATE = 12/28/2011	DATE - MAY 2009	REVISOR -	REVISOR -											