


FINAL SURVEY	SURVEYED	DATE
NOTE BOOK	PLOTTED	
NO.	TEMPLATE	
	AREAS CHECKED	

ORIGINAL SURVEY	SURVEYED	DATE
NOTE BOOK	PLOTTED	
NO.	TEMPLATE	
	AREAS CHECKED	

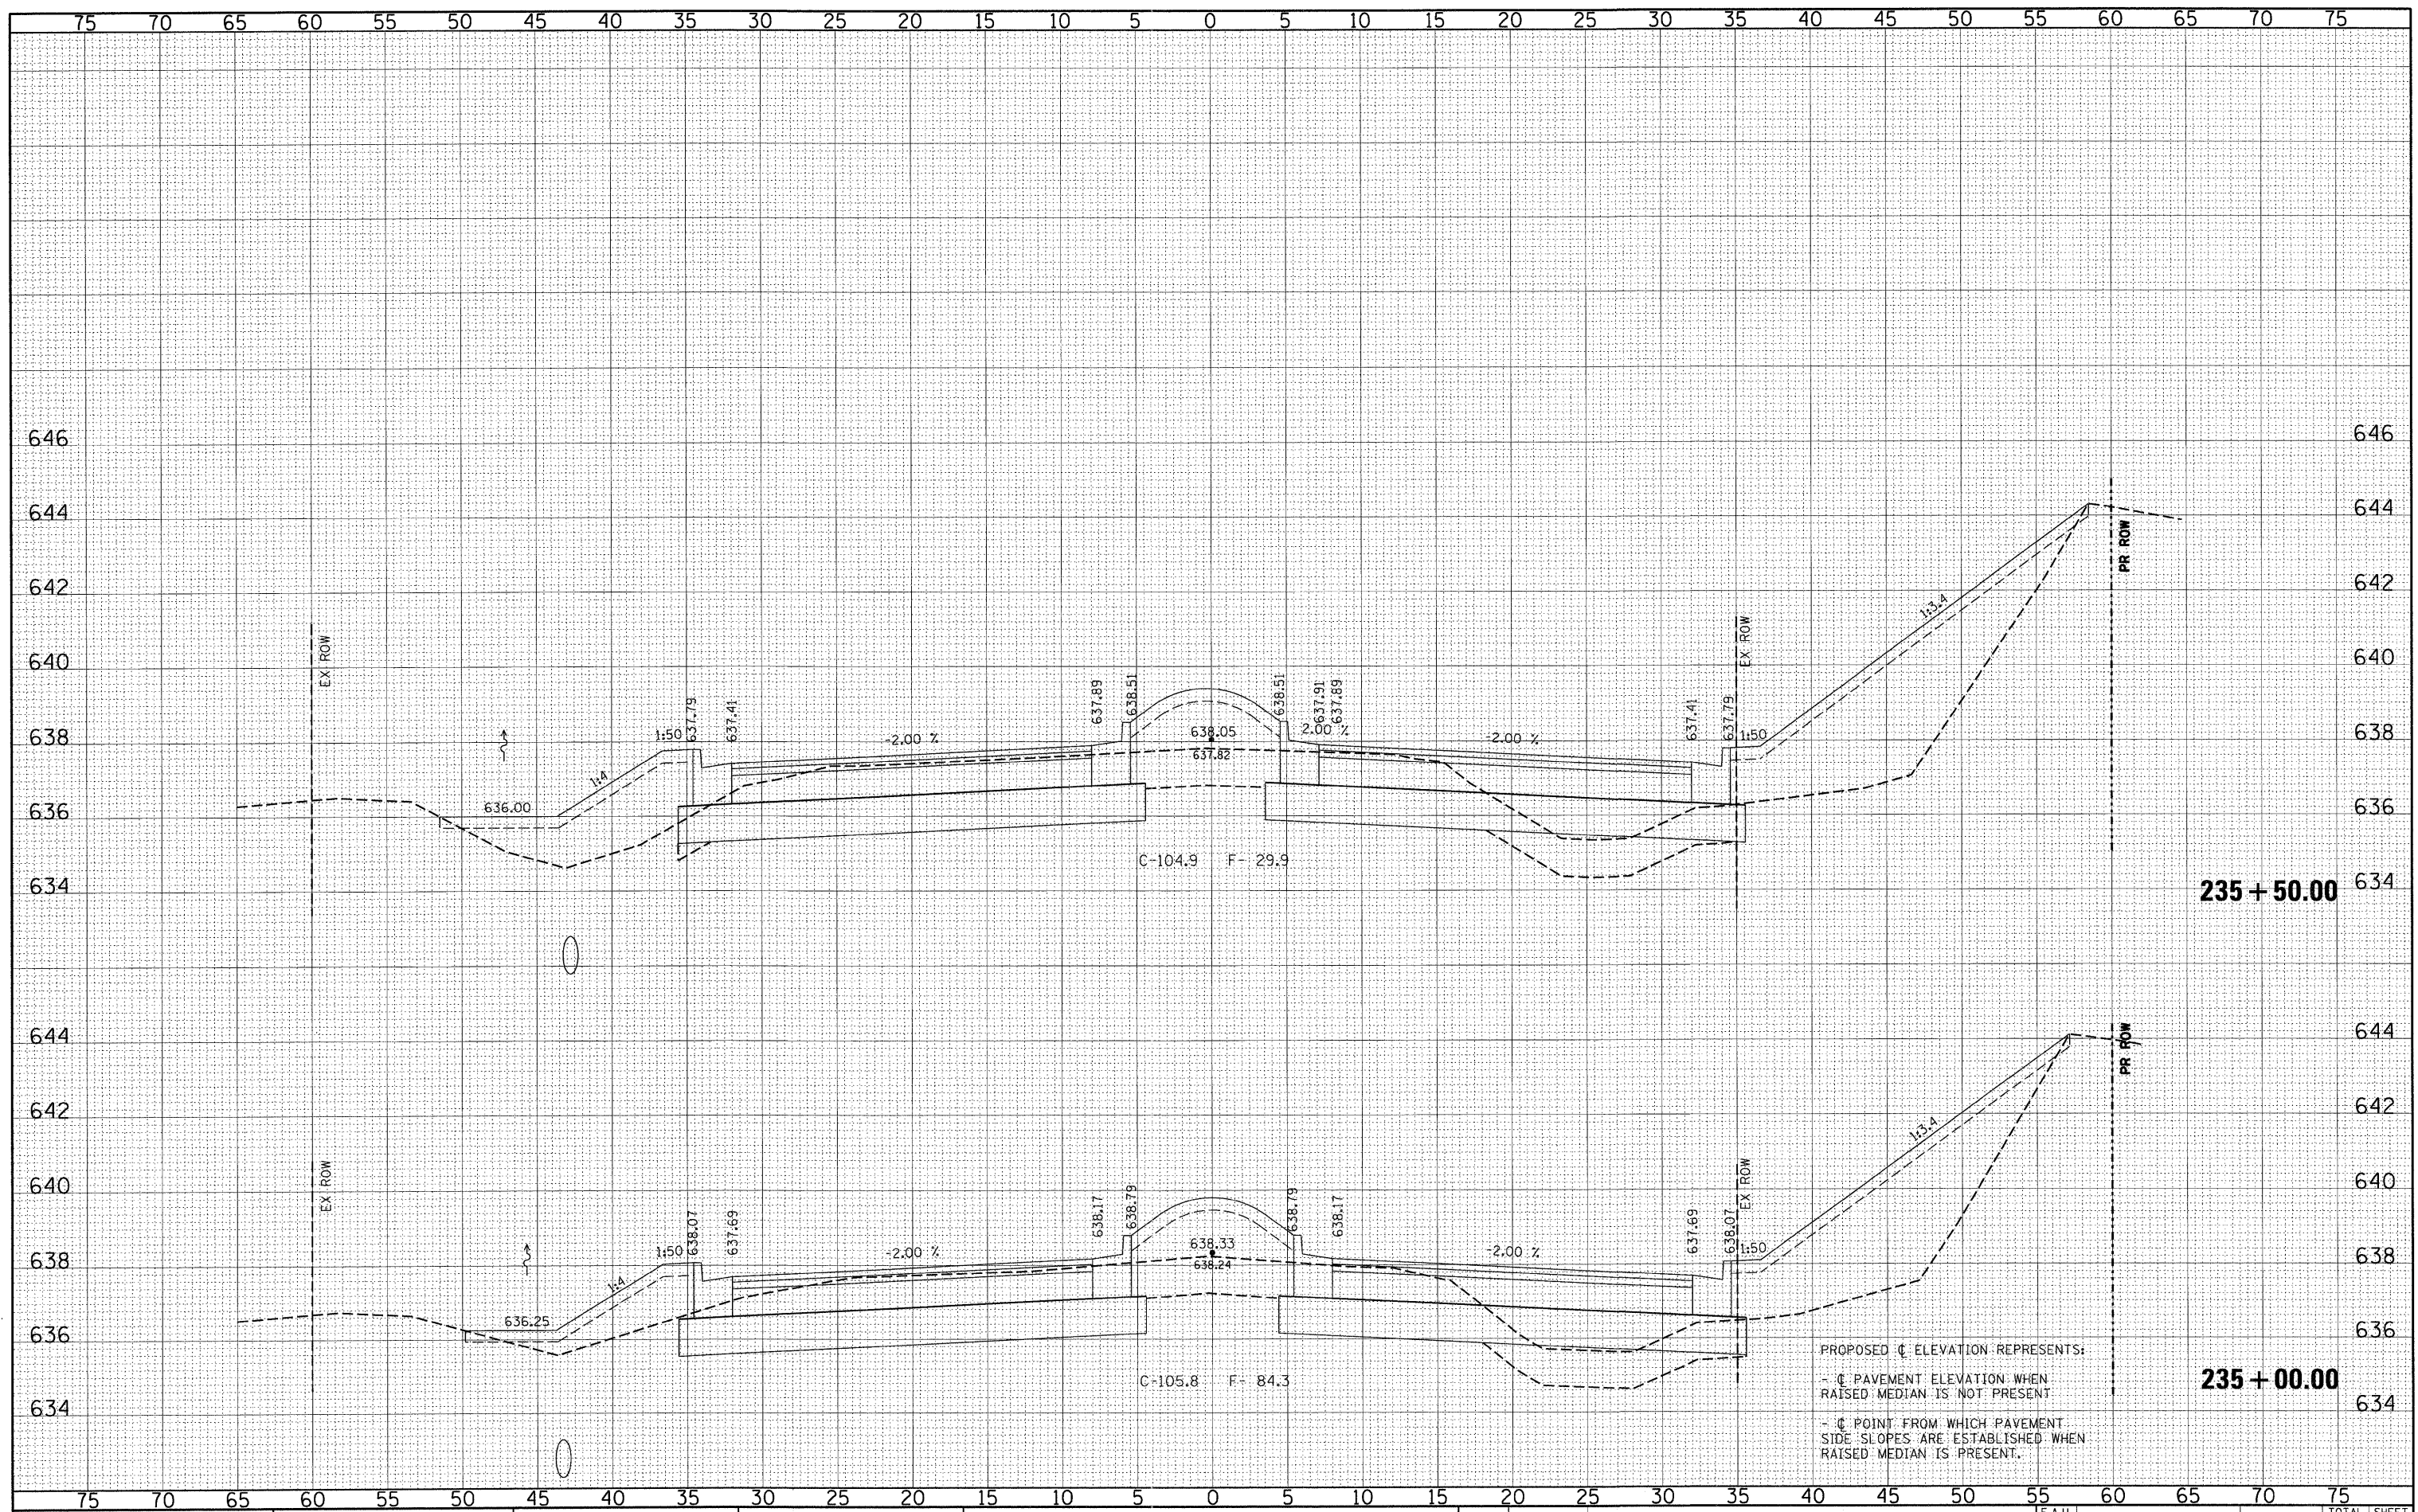

FILE NAME = P:\070116\cad\phase 2\dwg\070116-ss-Plain.dgn

USER NAME = #USER#
 PLOT SCALE = #SCALE#
 PLOT DATE = 12/28/2011

DESIGNED - CM
 DRAWN - JM
 CHECKED - CM
 DATE - MAY 2009

REVISED -
 REVISED -
 REVISED -
 REVISED -

**STATE OF ILLINOIS
 DEPARTMENT OF TRANSPORTATION**



CROSS SECTIONS - PLAINFIELD NAPERVILLE ROAD
PLAINFIELD NAPERVILLE RD AT 119TH ST/RODEO DR

F.A.U. RTE. 324	SECTION 04-00036-22-TL	COUNTY WILL	TOTAL SHEETS 152	SHEET NO. 115
CONTRACT NO. 63671			ILLINOIS FED. AID PROJECT	

SCALE: 1"=5'H 1"=2'V SHEET NO. 23 OF 30 SHEETS STA. 235+00.00 TO STA. 235+50.00