


DATE	
BY	
SURVEYED	
PLOTTED	
TEMPLATE	
NOTE BOOK	
AREAS CHECKED	
NO.	

DATE	
BY	
SURVEYED	
PLOTTED	
TEMPLATE	
NOTE BOOK	
AREAS CHECKED	
NO.	

DATE	
BY	
SURVEYED	
PLOTTED	
TEMPLATE	
NOTE BOOK	
AREAS CHECKED	
NO.	

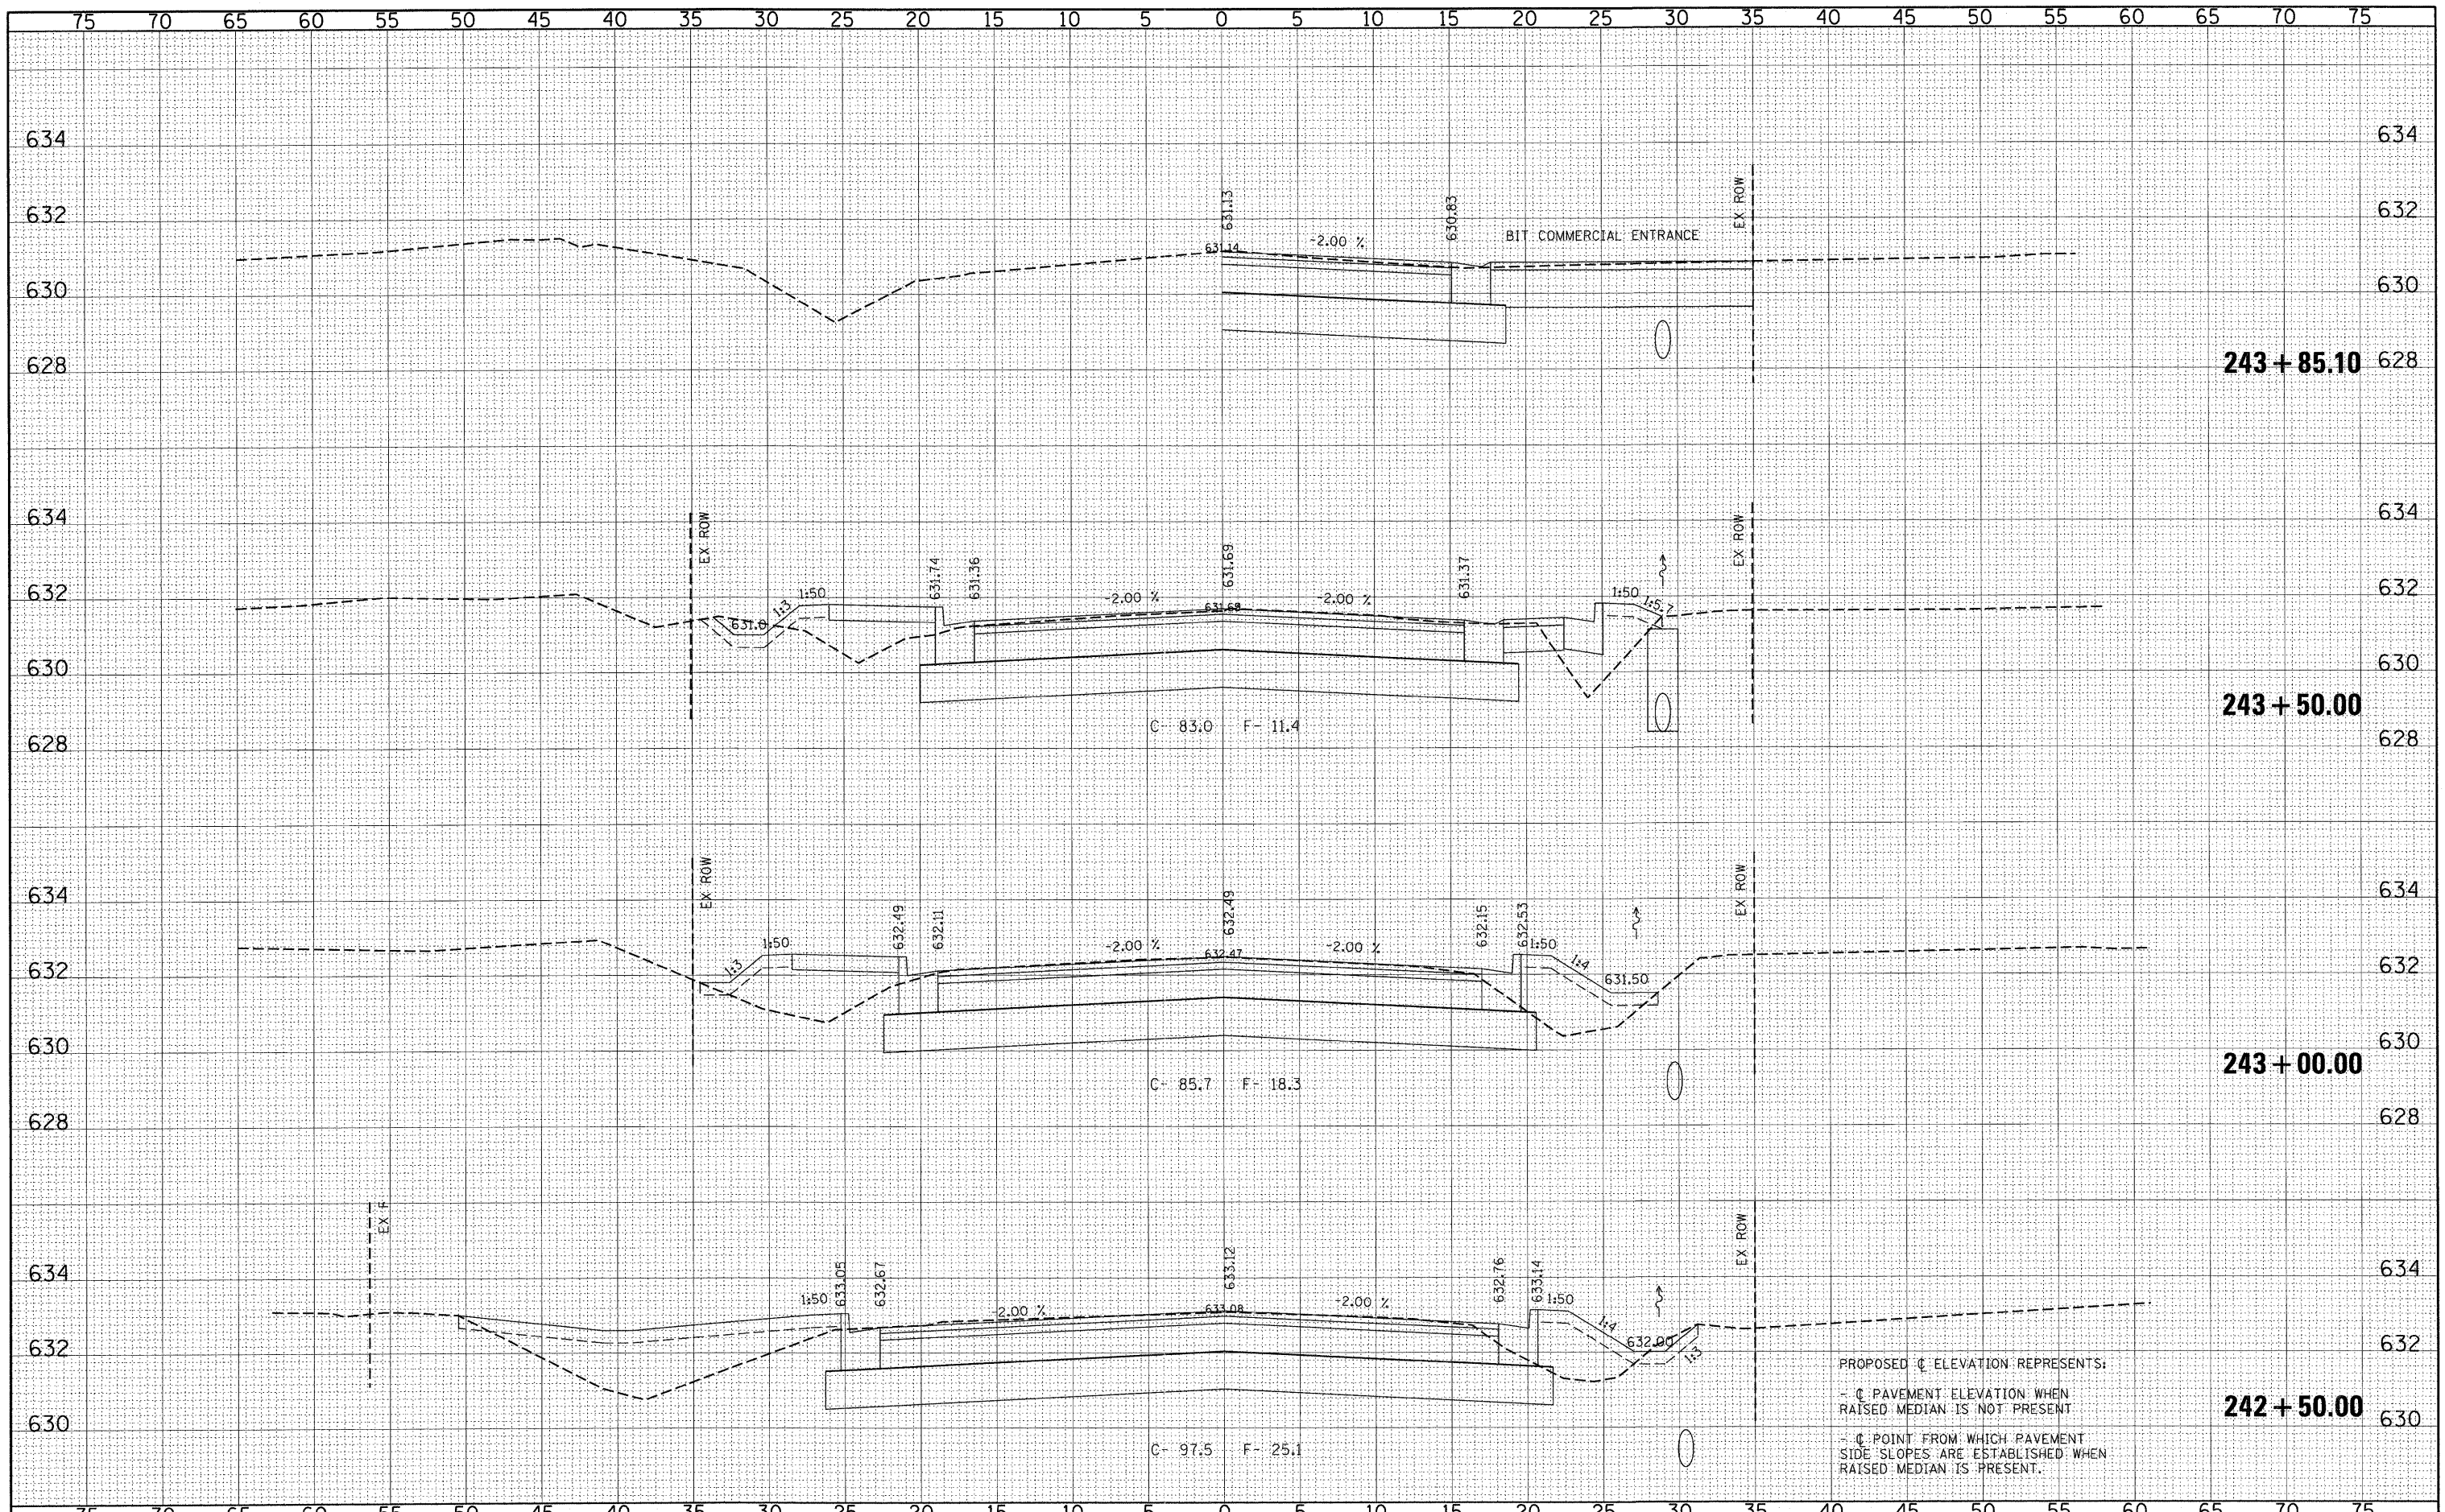

FILE NAME = P:\070116\cad\phase 2\dwg\070116-sxs-Plain.dgn	USER NAME = #USER#	DESIGNED - CM	REVISOR -	STATE OF ILLINOIS DEPARTMENT OF TRANSPORTATION		CROSS SECTIONS - PLAINFIELD NAPERVILLE ROAD		F.A.U. RTE. 324	SECTION 04-00036-22-TL	COUNTY WILL	TOTAL SHEETS 152	SHEET NO. 121		
PLOT SCALE = #SCALE#	DATE - MAY 2009	DRAWN - JM	REVISOR -			SCALE: 1"=5'H 1"=2'V	SHEET NO. 29 OF 30 SHEETS	STA. 242+50.00 TO STA. 243+85.10	CONTRACT NO. 63671		ILLINOIS FED. AID PROJECT			
PLOT DATE = 12/20/2011	DATE -	CHECKED - CM	REVISOR -											
		DATE -	REVISOR -											