


DATE	
BY	
FINAL SURVEY	
PLOTTED	
TEMPLATE	
NOTE BOOK	
NO. AREAS CHECKED	

DATE	
BY	
ORIGINAL SURVEY	
PLOTTED	
TEMPLATE	
NOTE BOOK	
NO. AREAS CHECKED	

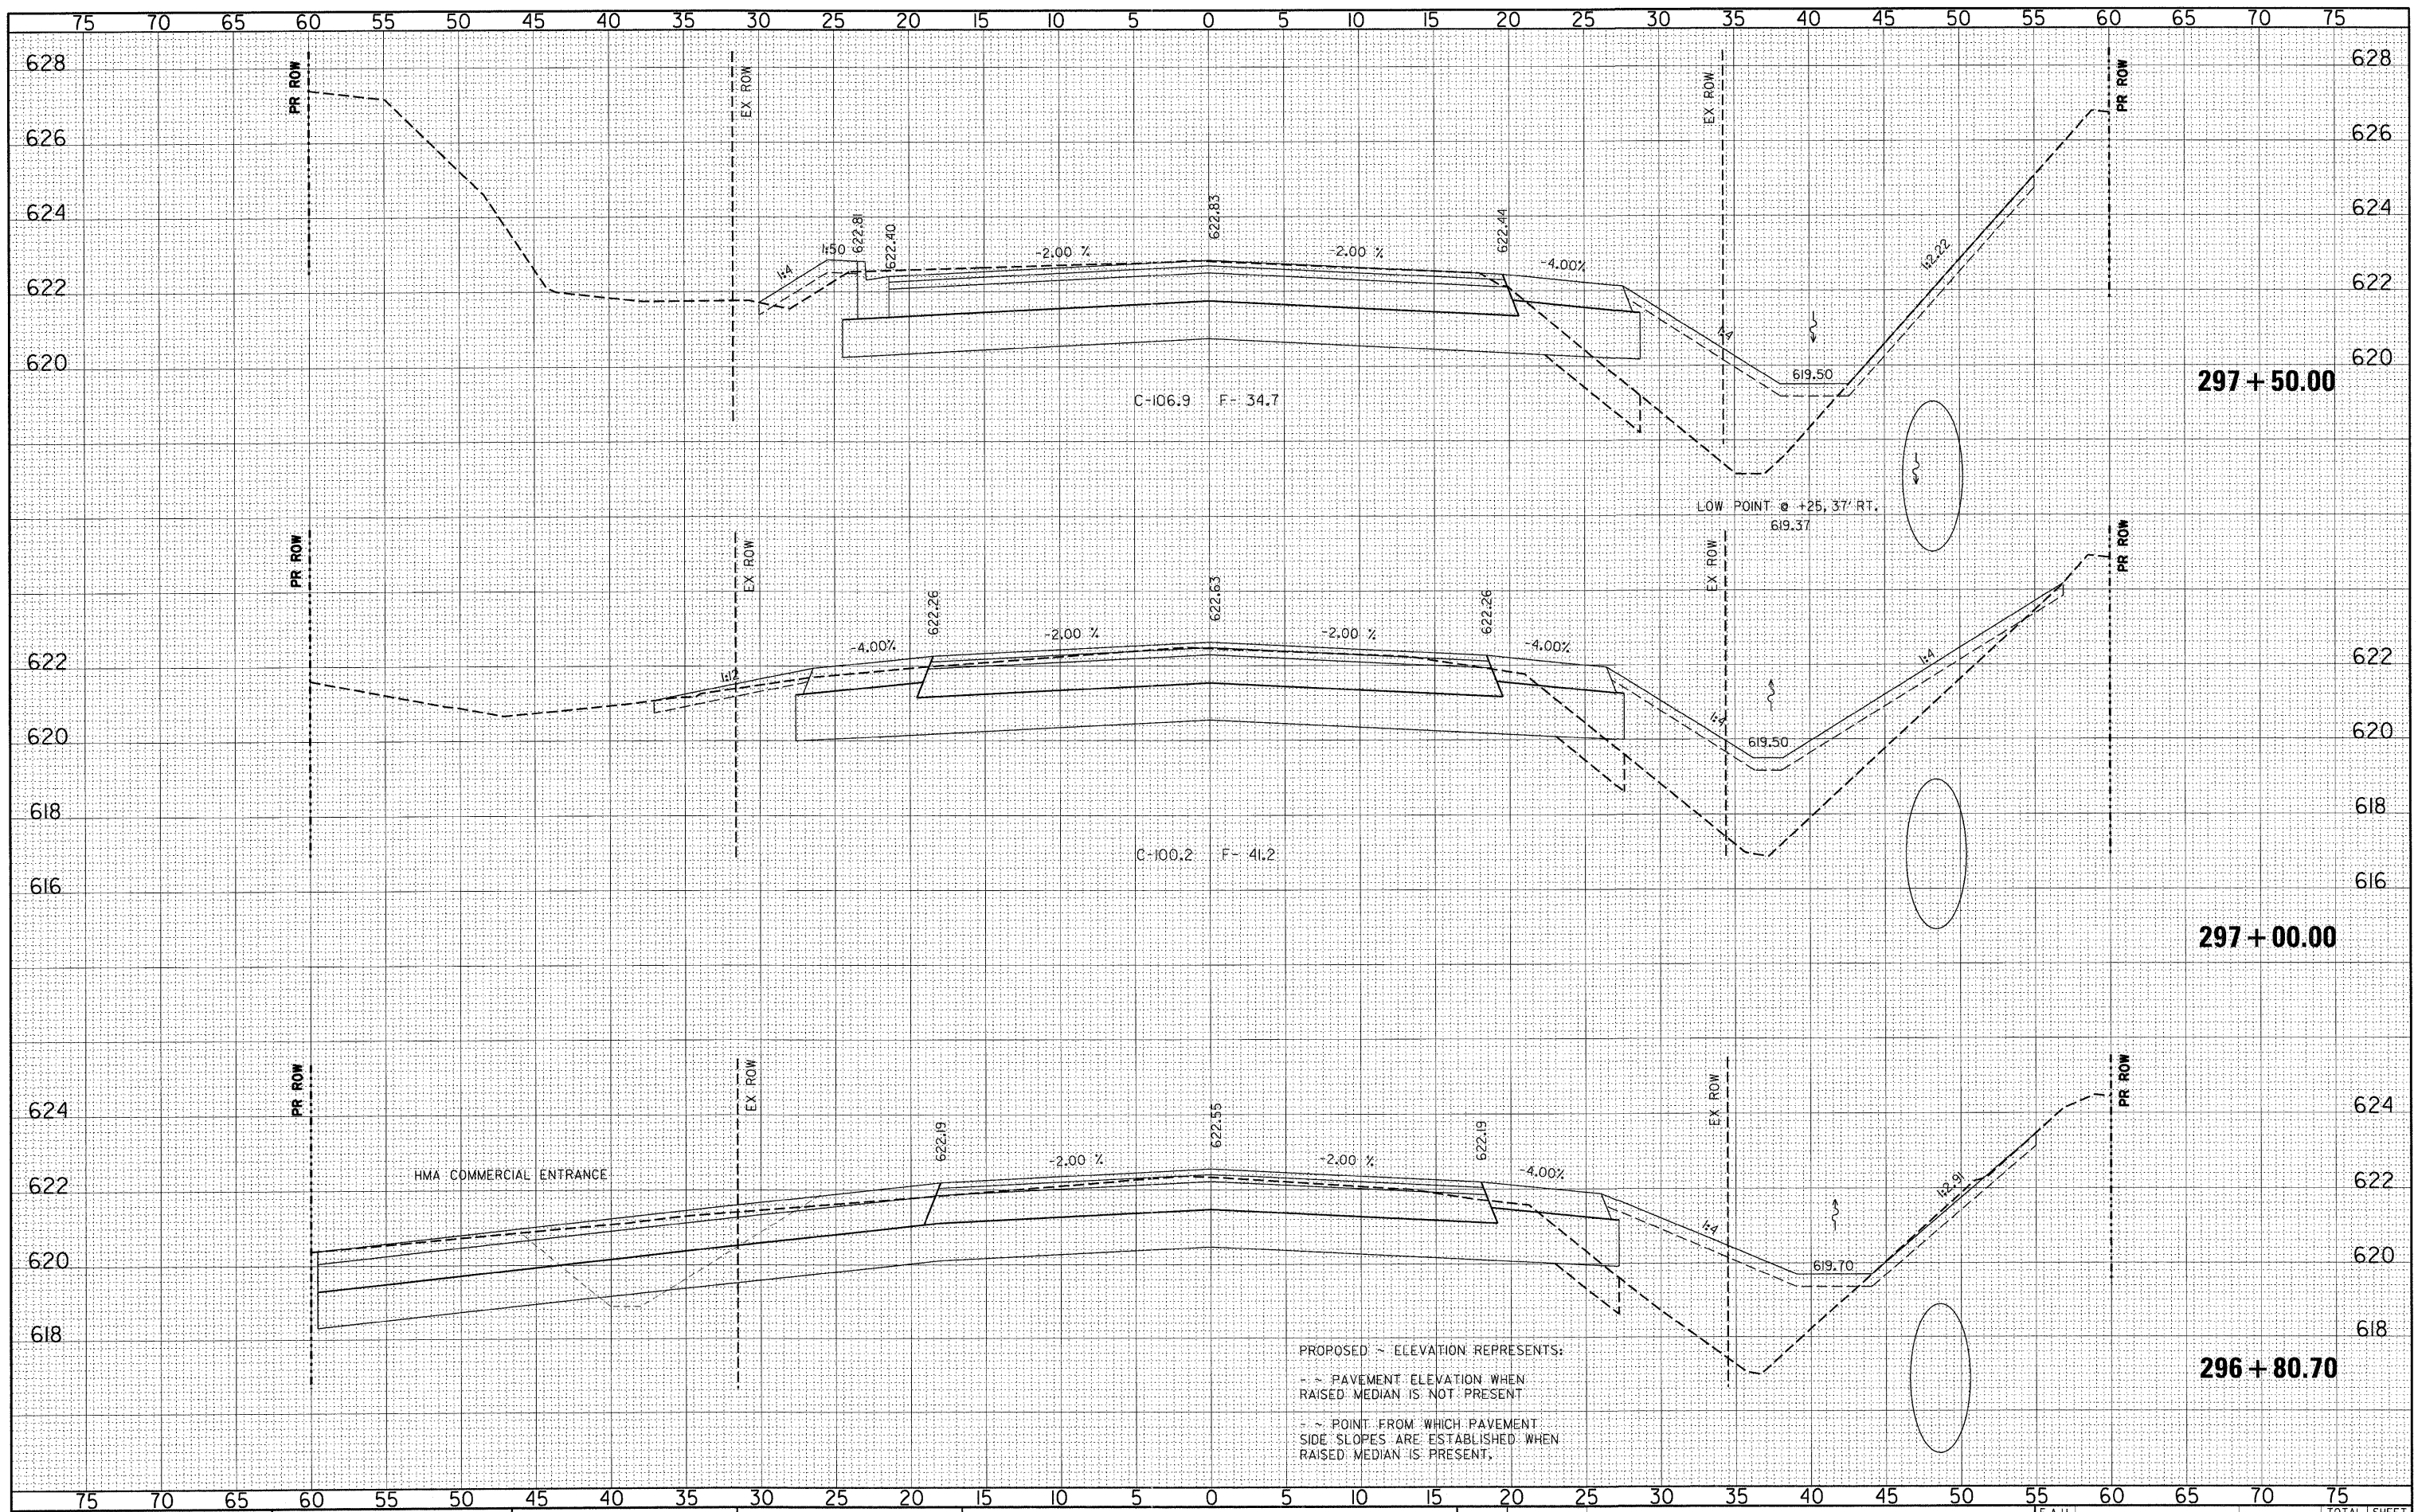

PROPOSED ~ ELEVATION REPRESENTS:  
 - ~ PAVEMENT ELEVATION WHEN RAISED MEDIAN IS NOT PRESENT  
 - ~ POINT FROM WHICH PAVEMENT SIDE SLOPES ARE ESTABLISHED WHEN RAISED MEDIAN IS PRESENT.

FILE NAME =  
 es:\070116\cad\phase 2\dwg\070116-ss-119th.dgn

USER NAME = \*USER\*  
 DESIGNED - CM  
 DRAWN - JM  
 CHECKED - CM  
 DATE - MAY 2009

REVISED -  
 REVISED -  
 REVISED -  
 REVISED -

STATE OF ILLINOIS  
 DEPARTMENT OF TRANSPORTATION



CROSS SECTIONS - 119th STREET  
 PLAINFIELD NAPERVILLE RD AT 119th ST/RODEO DR  
 SCALE: 1"=5'H 1"=2'V  
 SHEET NO. 5 OF 30 SHEETS  
 STA. 296+80.00 STA. 297+50.00

F.A.U. RTE.	SECTION	COUNTY	TOTAL SHEETS	SHEET NO.
324	04-00036-22-TL	WILL	152	127
CONTRACT NO. 63671				
ILLINOIS FED. AID PROJECT				