


| | |
|---------------|---------------|
| DATE | |
| BY | |
| FINAL SURVEY | SURVEYED |
| NOTE BOOK NO. | FLOTTED |
| | TEMPLATE |
| | AREAS CHECKED |

| | |
|-----------------|---------------|
| DATE | |
| BY | |
| ORIGINAL SURVEY | SURVEYED |
| NOTE BOOK NO. | FLOTTED |
| | TEMPLATE |
| | AREAS CHECKED |

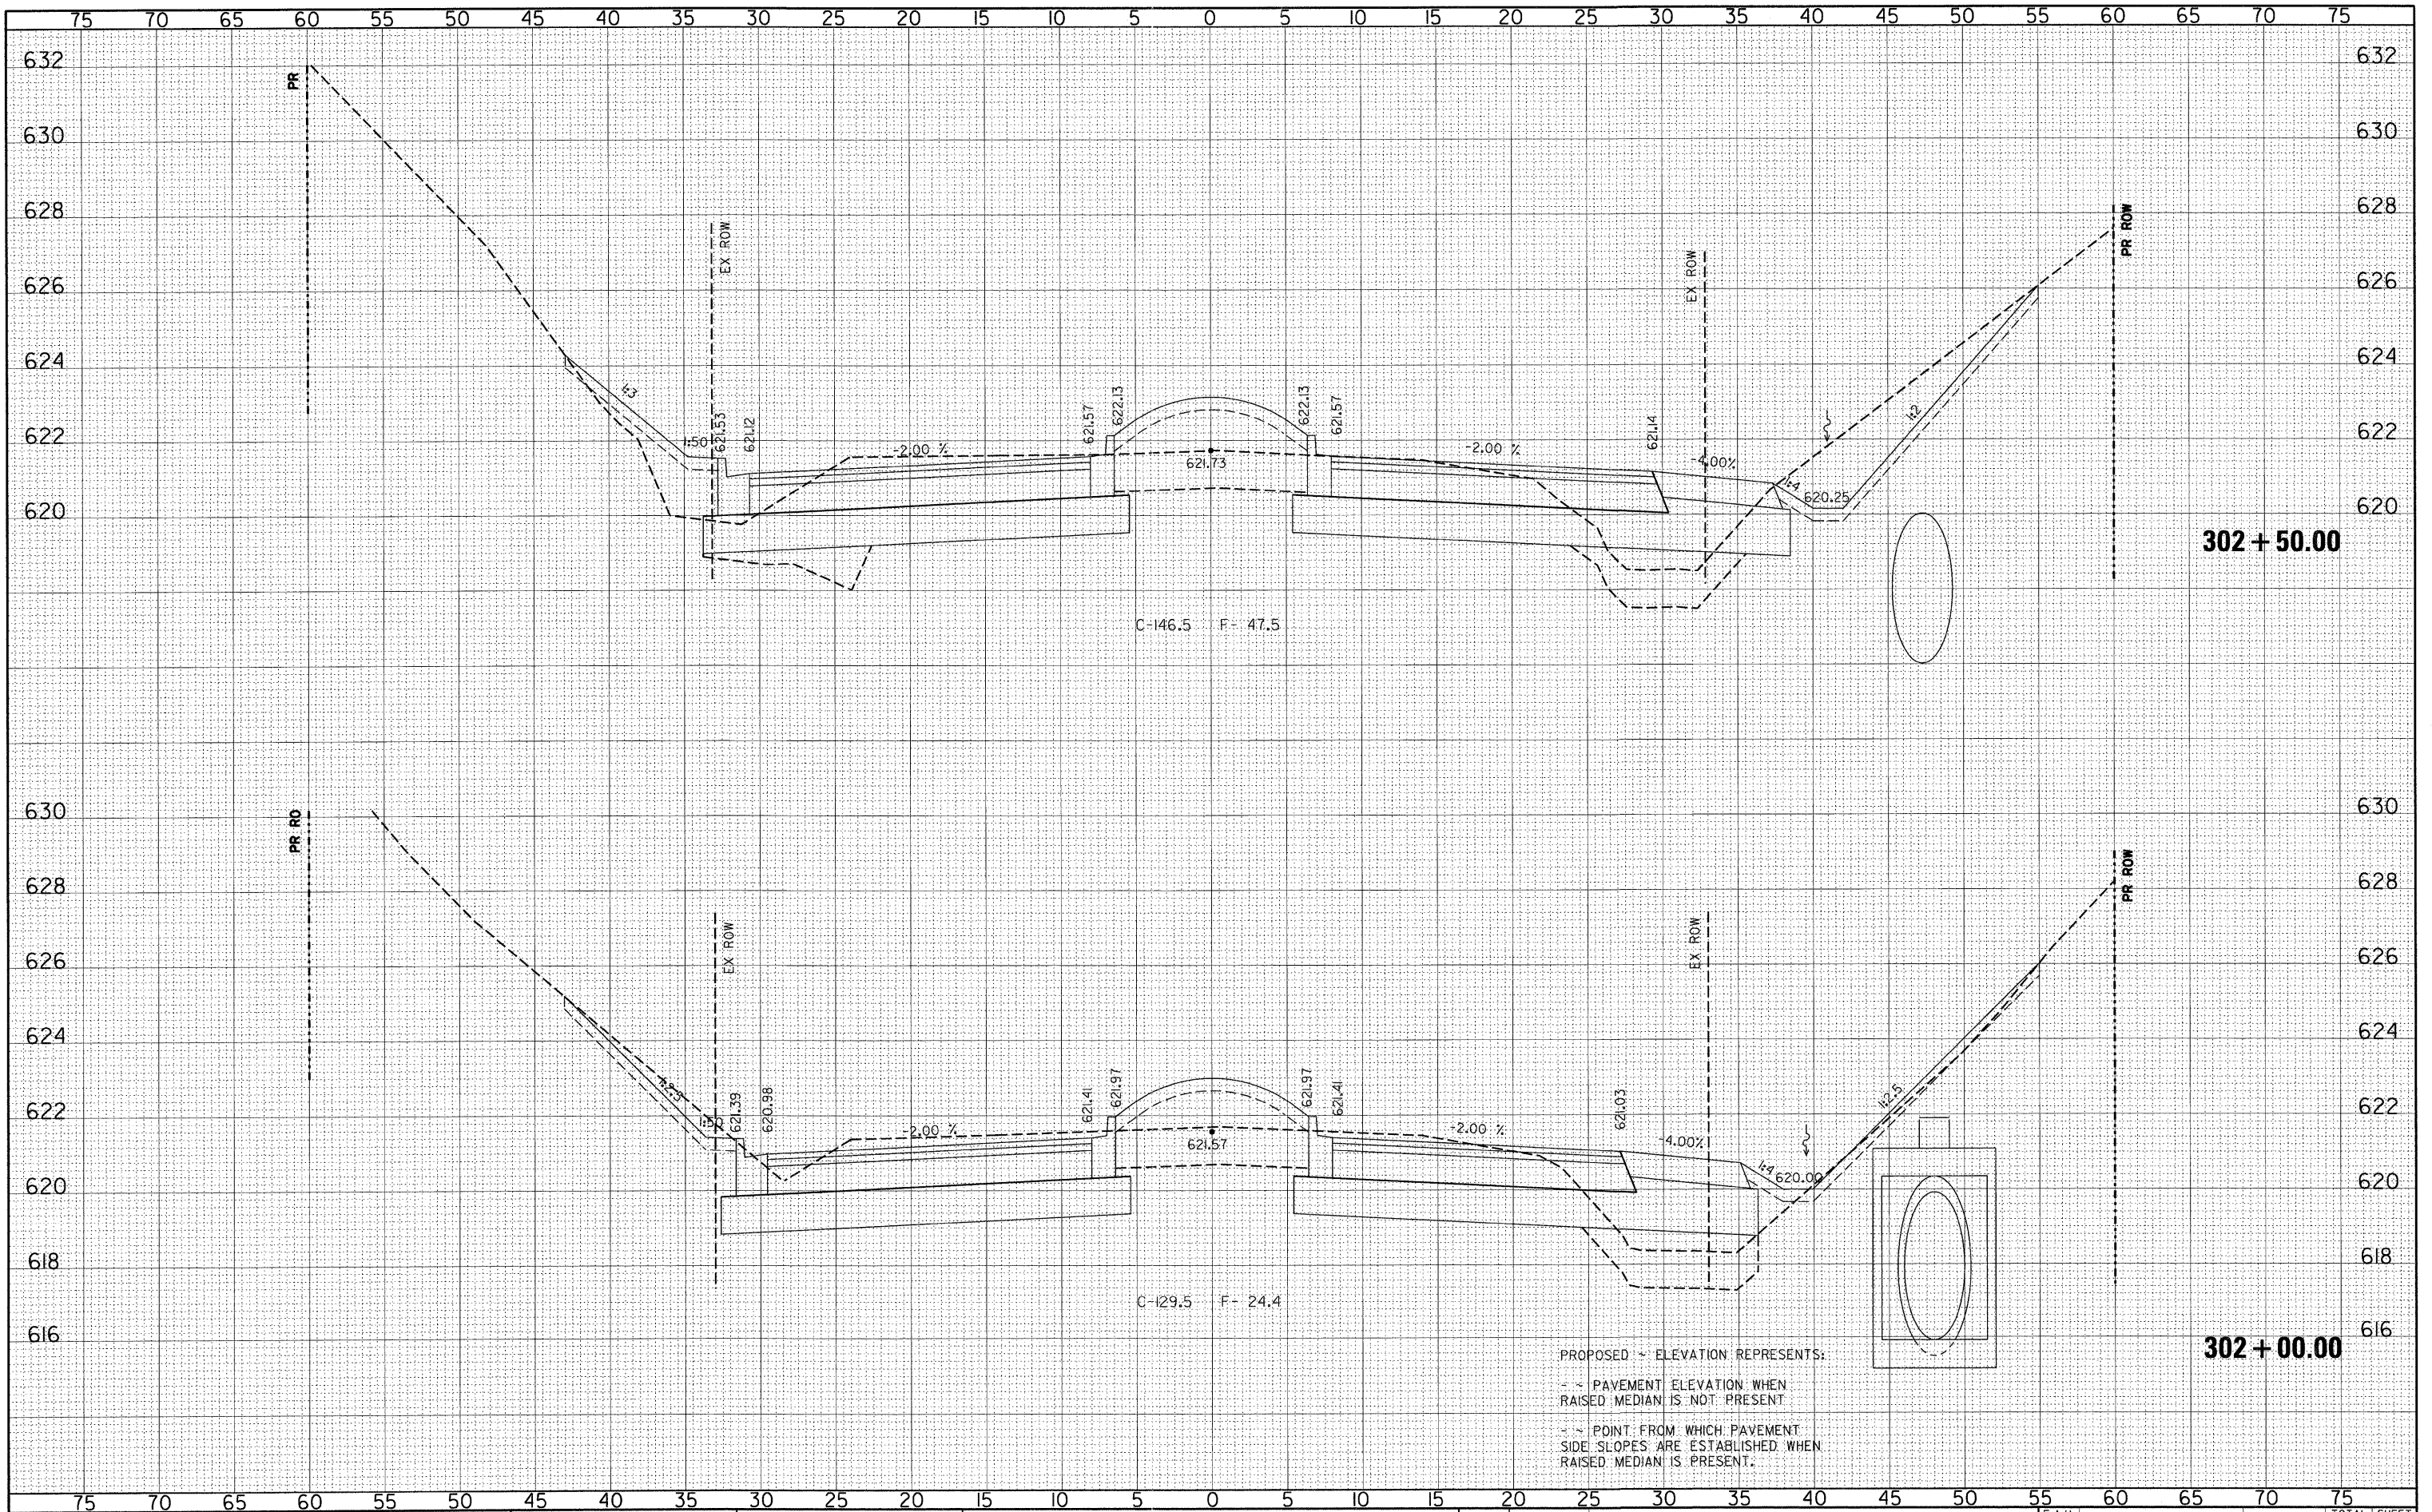

302 + 50.00

302 + 00.00

PROPOSED ~ ELEVATION REPRESENTS:
 ~ PAVEMENT ELEVATION WHEN RAISED MEDIAN IS NOT PRESENT
 ~ POINT FROM WHICH PAVEMENT SIDE SLOPES ARE ESTABLISHED WHEN RAISED MEDIAN IS PRESENT.

FILE NAME = p:\070116\cad\phase 2\dwg\070116-sxa-119th.dgn

| | | |
|------------------------|-----------------|-----------|
| USER NAME = #USER# | DESIGNED - CM | REVISOR - |
| | DRAWN - JM | REVISOR - |
| PLOT SCALE = #SCALE# | CHECKED - CM | REVISOR - |
| PLOT DATE = 12/20/2011 | DATE - MAY 2009 | REVISOR - |

**STATE OF ILLINOIS
DEPARTMENT OF TRANSPORTATION**

ILR
SCALE: 1"=5'H 1"=2'V

CROSS SECTIONS - 119th STREET
PLAINFIELD NAPERVILLE RD AT 119TH ST / RODEO DR

SHEET NO. 10 OF 30 SHEETS STA. 302+00.00 TO 302+50.00

| F.A.U. RTE. | SECTION | COUNTY | TOTAL SHEETS | SHEET NO. |
|--------------------|----------------|--------|--------------|---------------------------|
| 324 | 04-00036-22-TL | WILL | 152 | 132 |
| CONTRACT NO. 63671 | | | | ILLINOIS FED. AID PROJECT |