


FINAL SURVEY	SURVEYED	DATE
NOTE BOOK	PLOTTED	BY
AREAS CHECKED	TEMPLATE	
	AREAS CHECKED	

ORIGINAL SURVEY	SURVEYED	DATE
NOTE BOOK	PLOTTED	BY
AREAS CHECKED	TEMPLATE	
	AREAS CHECKED	

PROPOSED ~ ELEVATION REPRESENTS:
 ~ ~ PAVEMENT ELEVATION WHEN RAISED MEDIAN IS NOT PRESENT
 ~ ~ POINT FROM WHICH PAVEMENT SIDE SLOPES ARE ESTABLISHED WHEN RAISED MEDIAN IS PRESENT.

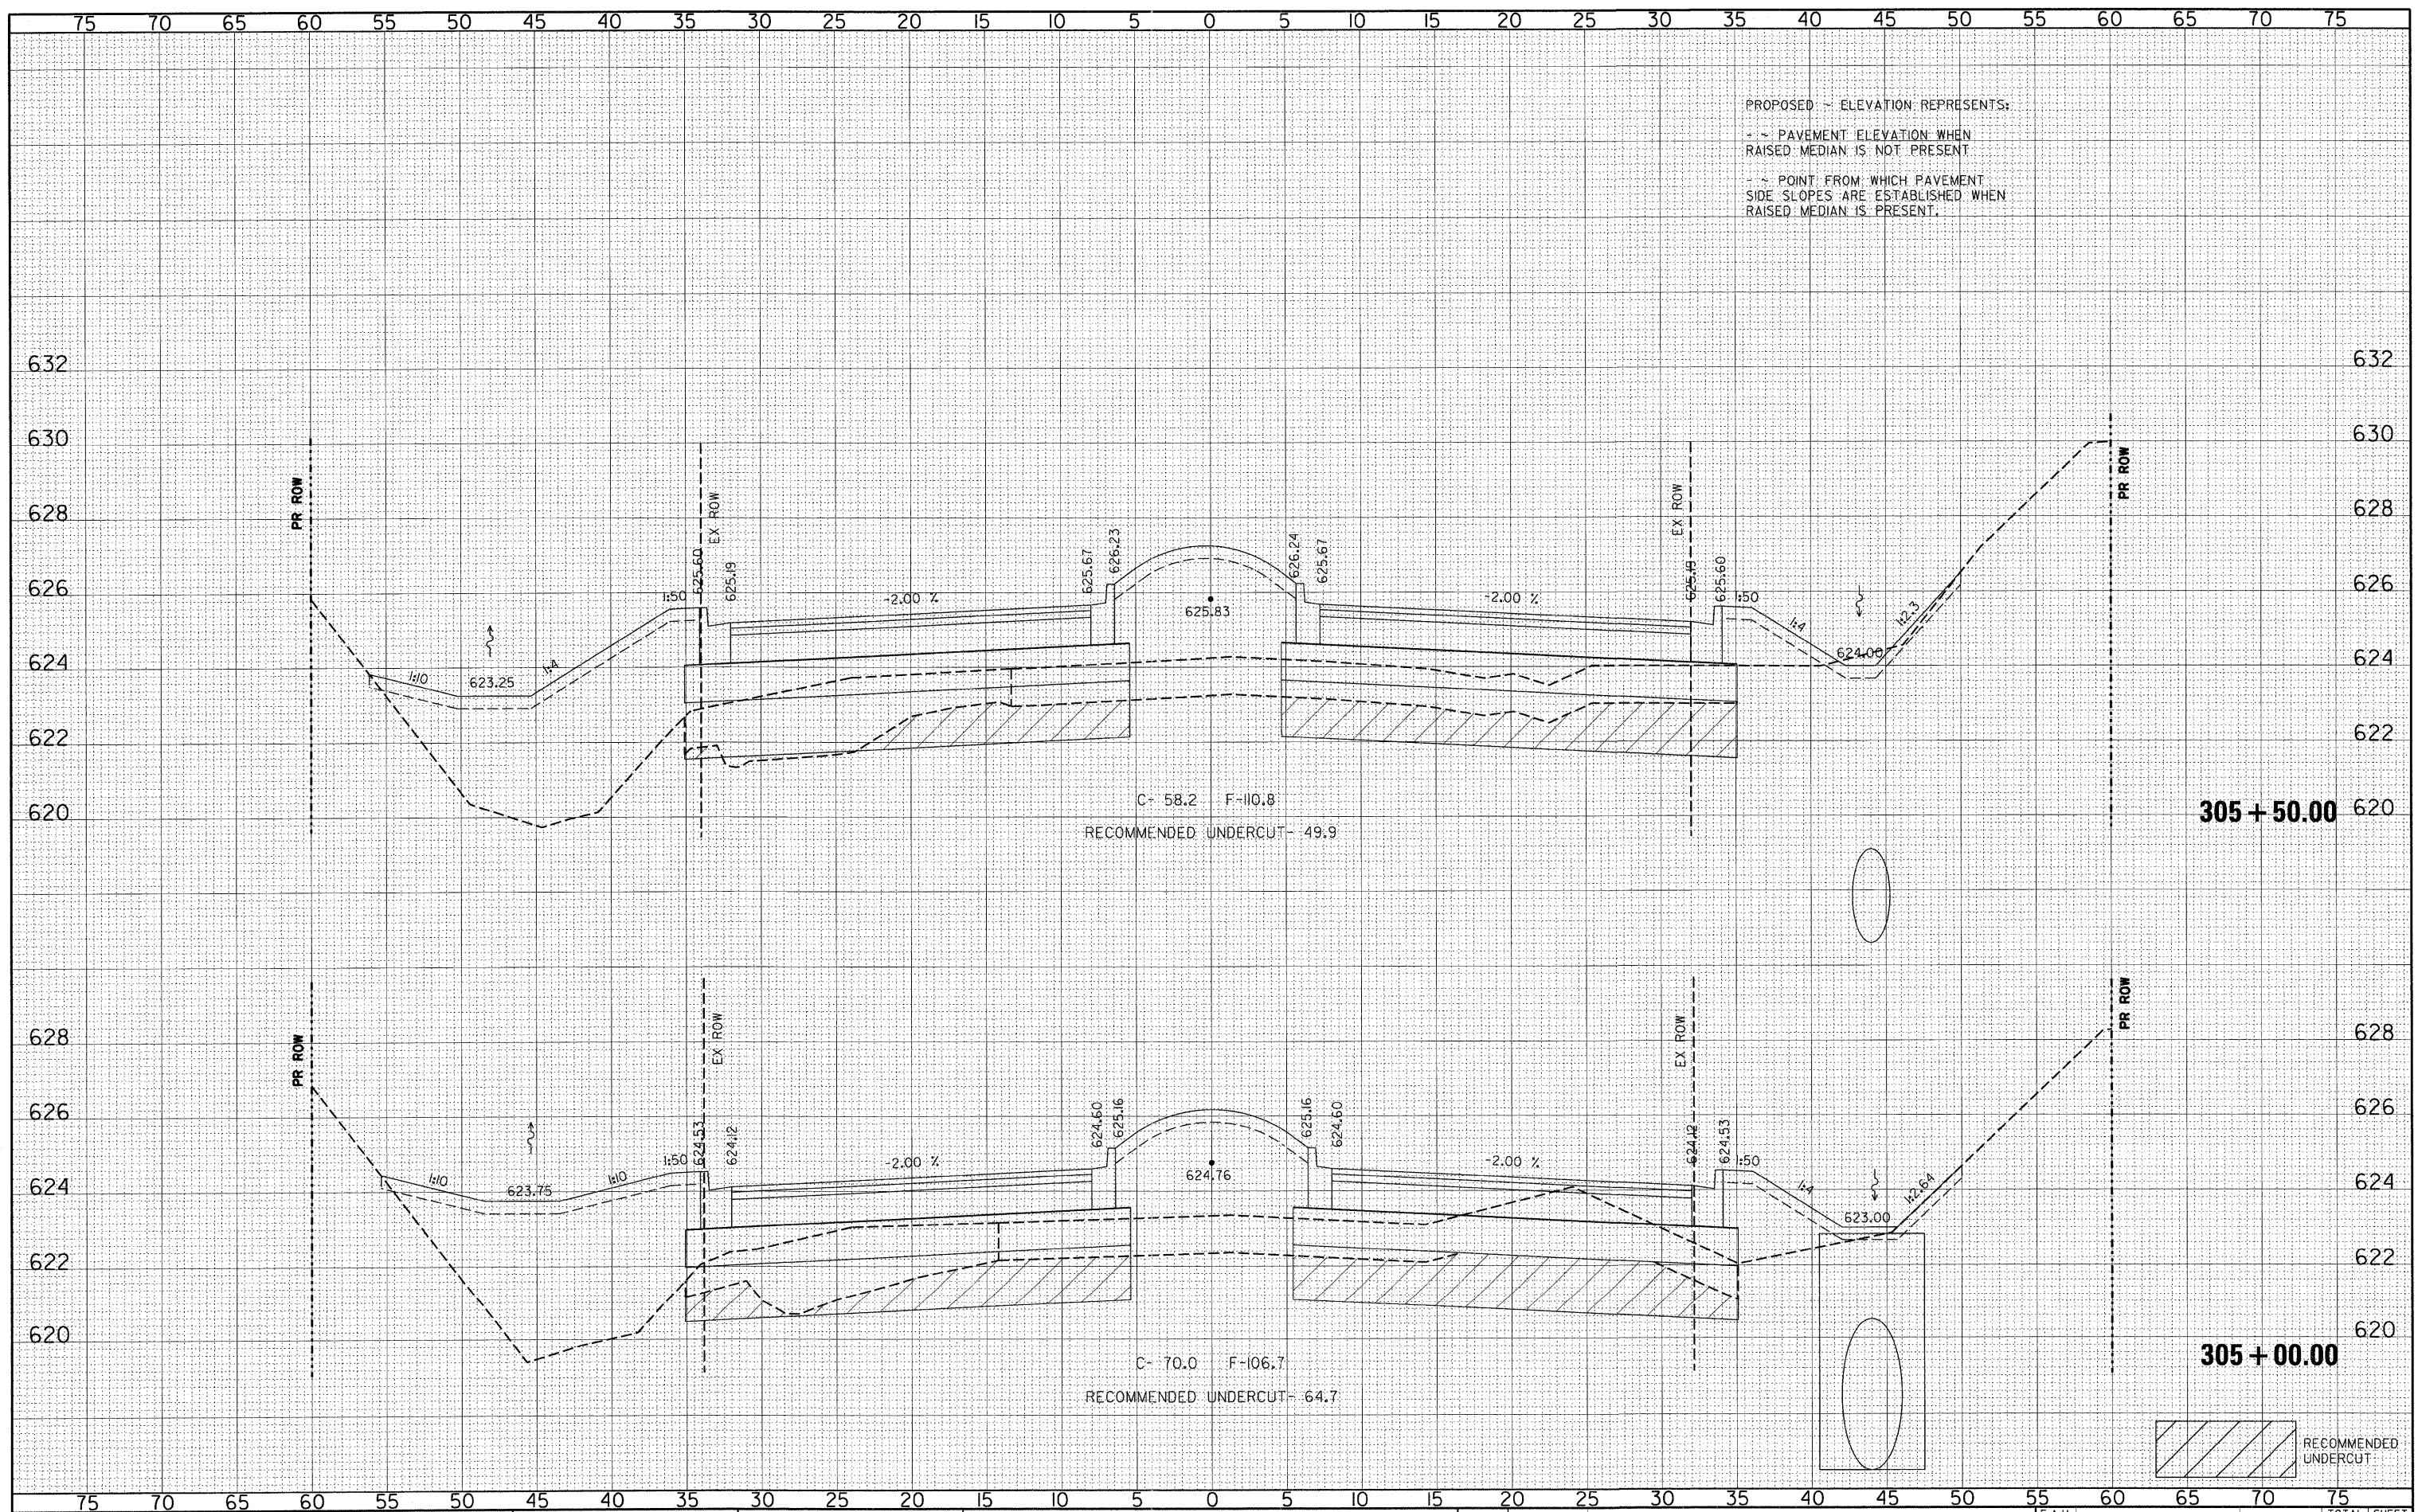

FILE NAME = p:\070116\cad\phase 2\dwg\070116-sxs-119th.dgn

USER NAME = *USER*	DESIGNED - CM	REVISIONS
	DRAWN - JM	REVISIONS
PLOT SCALE = *SCALE*	CHECKED - CM	REVISIONS
PLOT DATE = 12/20/2011	DATE - MAY 2009	REVISIONS

STATE OF ILLINOIS
DEPARTMENT OF TRANSPORTATION



CROSS SECTIONS - 119th STREET
PLAINFIELD NAPERVILLE RD AT 119TH ST / RODEO DR
SCALE: 1"=5'H 1"=2'V
SHEET NO. 13 OF 30 SHEETS
STA. 305+00.00 TO STA. 305+50.00

F.A.U. RTE.	SECTION	COUNTY	TOTAL SHEETS	SHEET NO.
324	04-00036-22-TL	WILL	152	135
				CONTRACT NO. 63671
ILLINOIS FED. AID PROJECT				

