


FINAL SURVEY	SURVEYED	DATE
NOTE BOOK	PLOTTED	BY
NO.	TEMPLATE	
	AREAS CHECKED	

ORIGINAL SURVEY	SURVEYED	DATE
NOTE BOOK	PLOTTED	BY
NO.	TEMPLATE	
	AREAS CHECKED	

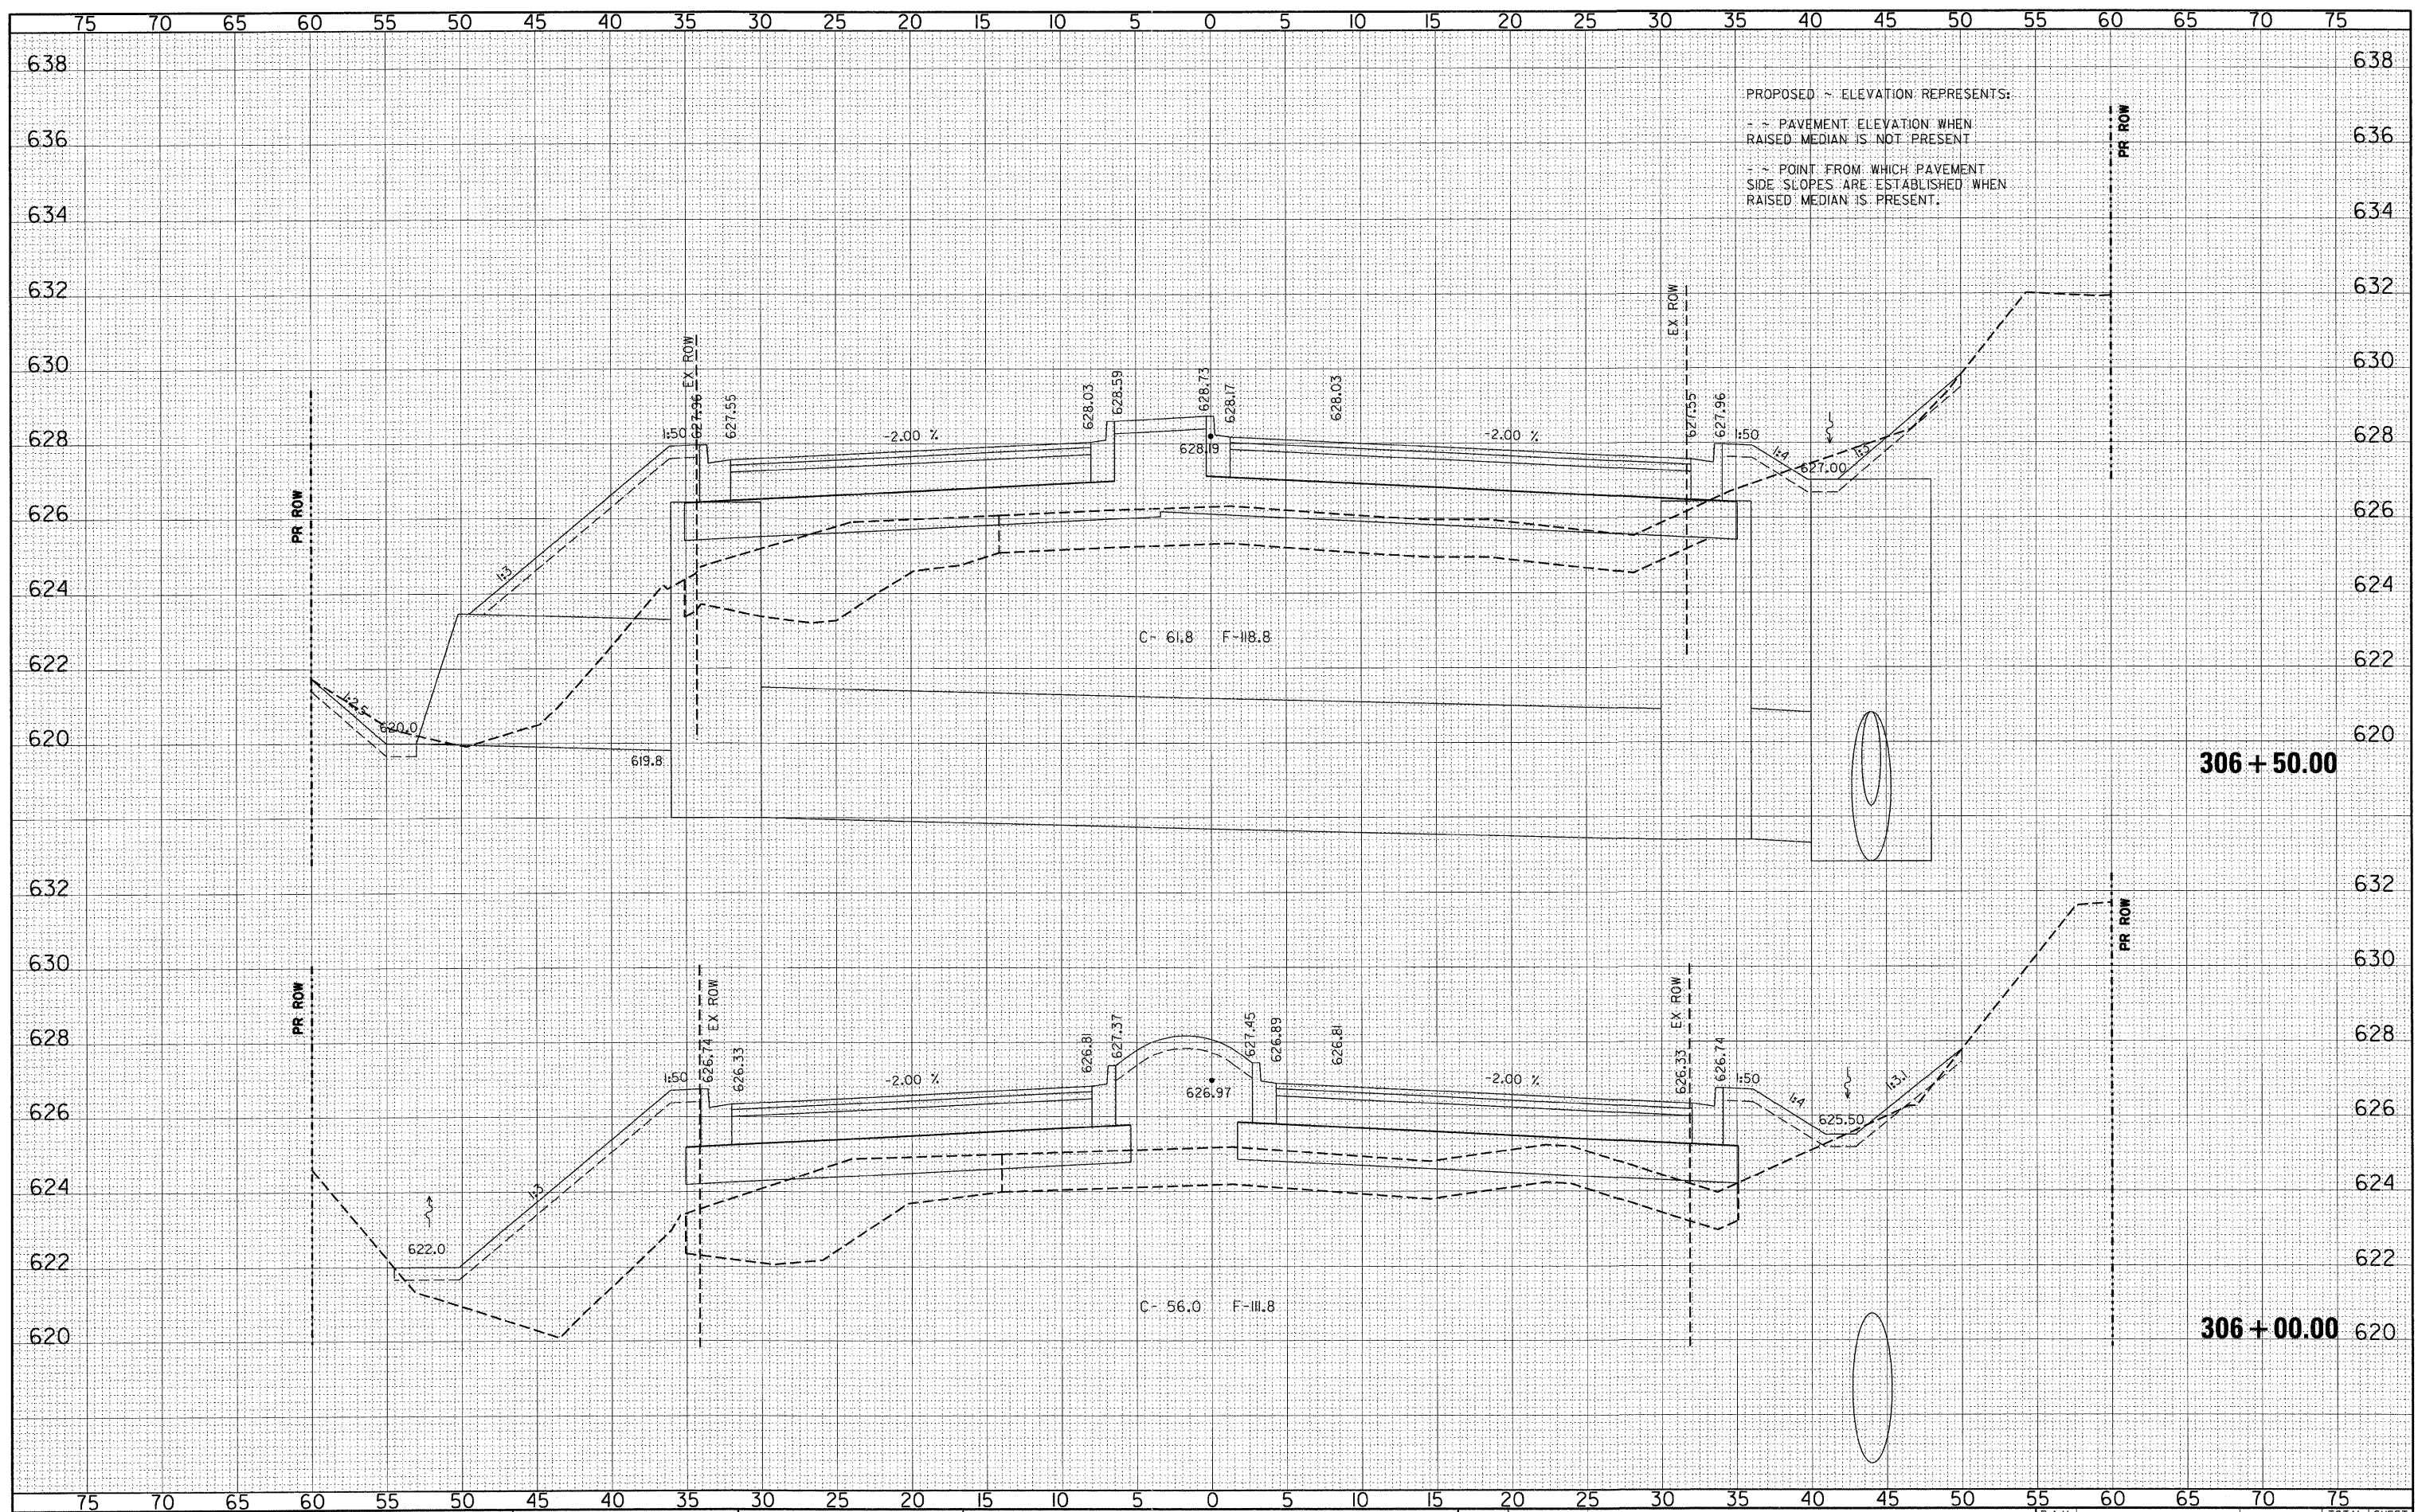

PROPOSED ~ ELEVATION REPRESENTS:
 - - - PAVEMENT ELEVATION WHEN RAISED MEDIAN IS NOT PRESENT
 - - - POINT FROM WHICH PAVEMENT SIDE SLOPES ARE ESTABLISHED WHEN RAISED MEDIAN IS PRESENT.

FILE NAME =
 p:\070116\cad\phase 2\dwg\070116-sx-119th.dgn

USER NAME = #USER#	DESIGNED - CM	REVISED -
	DRAWN - JM	REVISED -
PLOT SCALE = #SCALE#	CHECKED - CM	REVISED -
PLOT DATE = 12/28/2011	DATE - MAY 2009	REVISED -

DESIGNED - CM	REVISED -
DRAWN - JM	REVISED -
CHECKED - CM	REVISED -
DATE - MAY 2009	REVISED -

STATE OF ILLINOIS
 DEPARTMENT OF TRANSPORTATION



CROSS SECTIONS - 119th STREET
 PLAINFIELD NAPERVILLE RD AT 119TH ST / RODEO DR
 SCALE: 1"=5'H 1"=2'V
 SHEET NO. 14 OF 30 SHEETS
 STA. 306+00.00 TO STA. 306+50.00

F.A.U. RTE.	SECTION	COUNTY	TOTAL SHEETS	SHEET NO.
324	04-00036-22-TL	WILL	152	136
				CONTRACT NO. 63671
ILLINOIS FED. AID PROJECT				