


FINAL SURVEY	SURVEYED	DATE
NOTE BOOK	PLOTTED	BY
NO.	TEMPLATE	
	AREAS CHECKED	

ORIGINAL SURVEY	SURVEYED	DATE
NOTE BOOK	PLOTTED	BY
NO.	TEMPLATE	
	AREAS CHECKED	

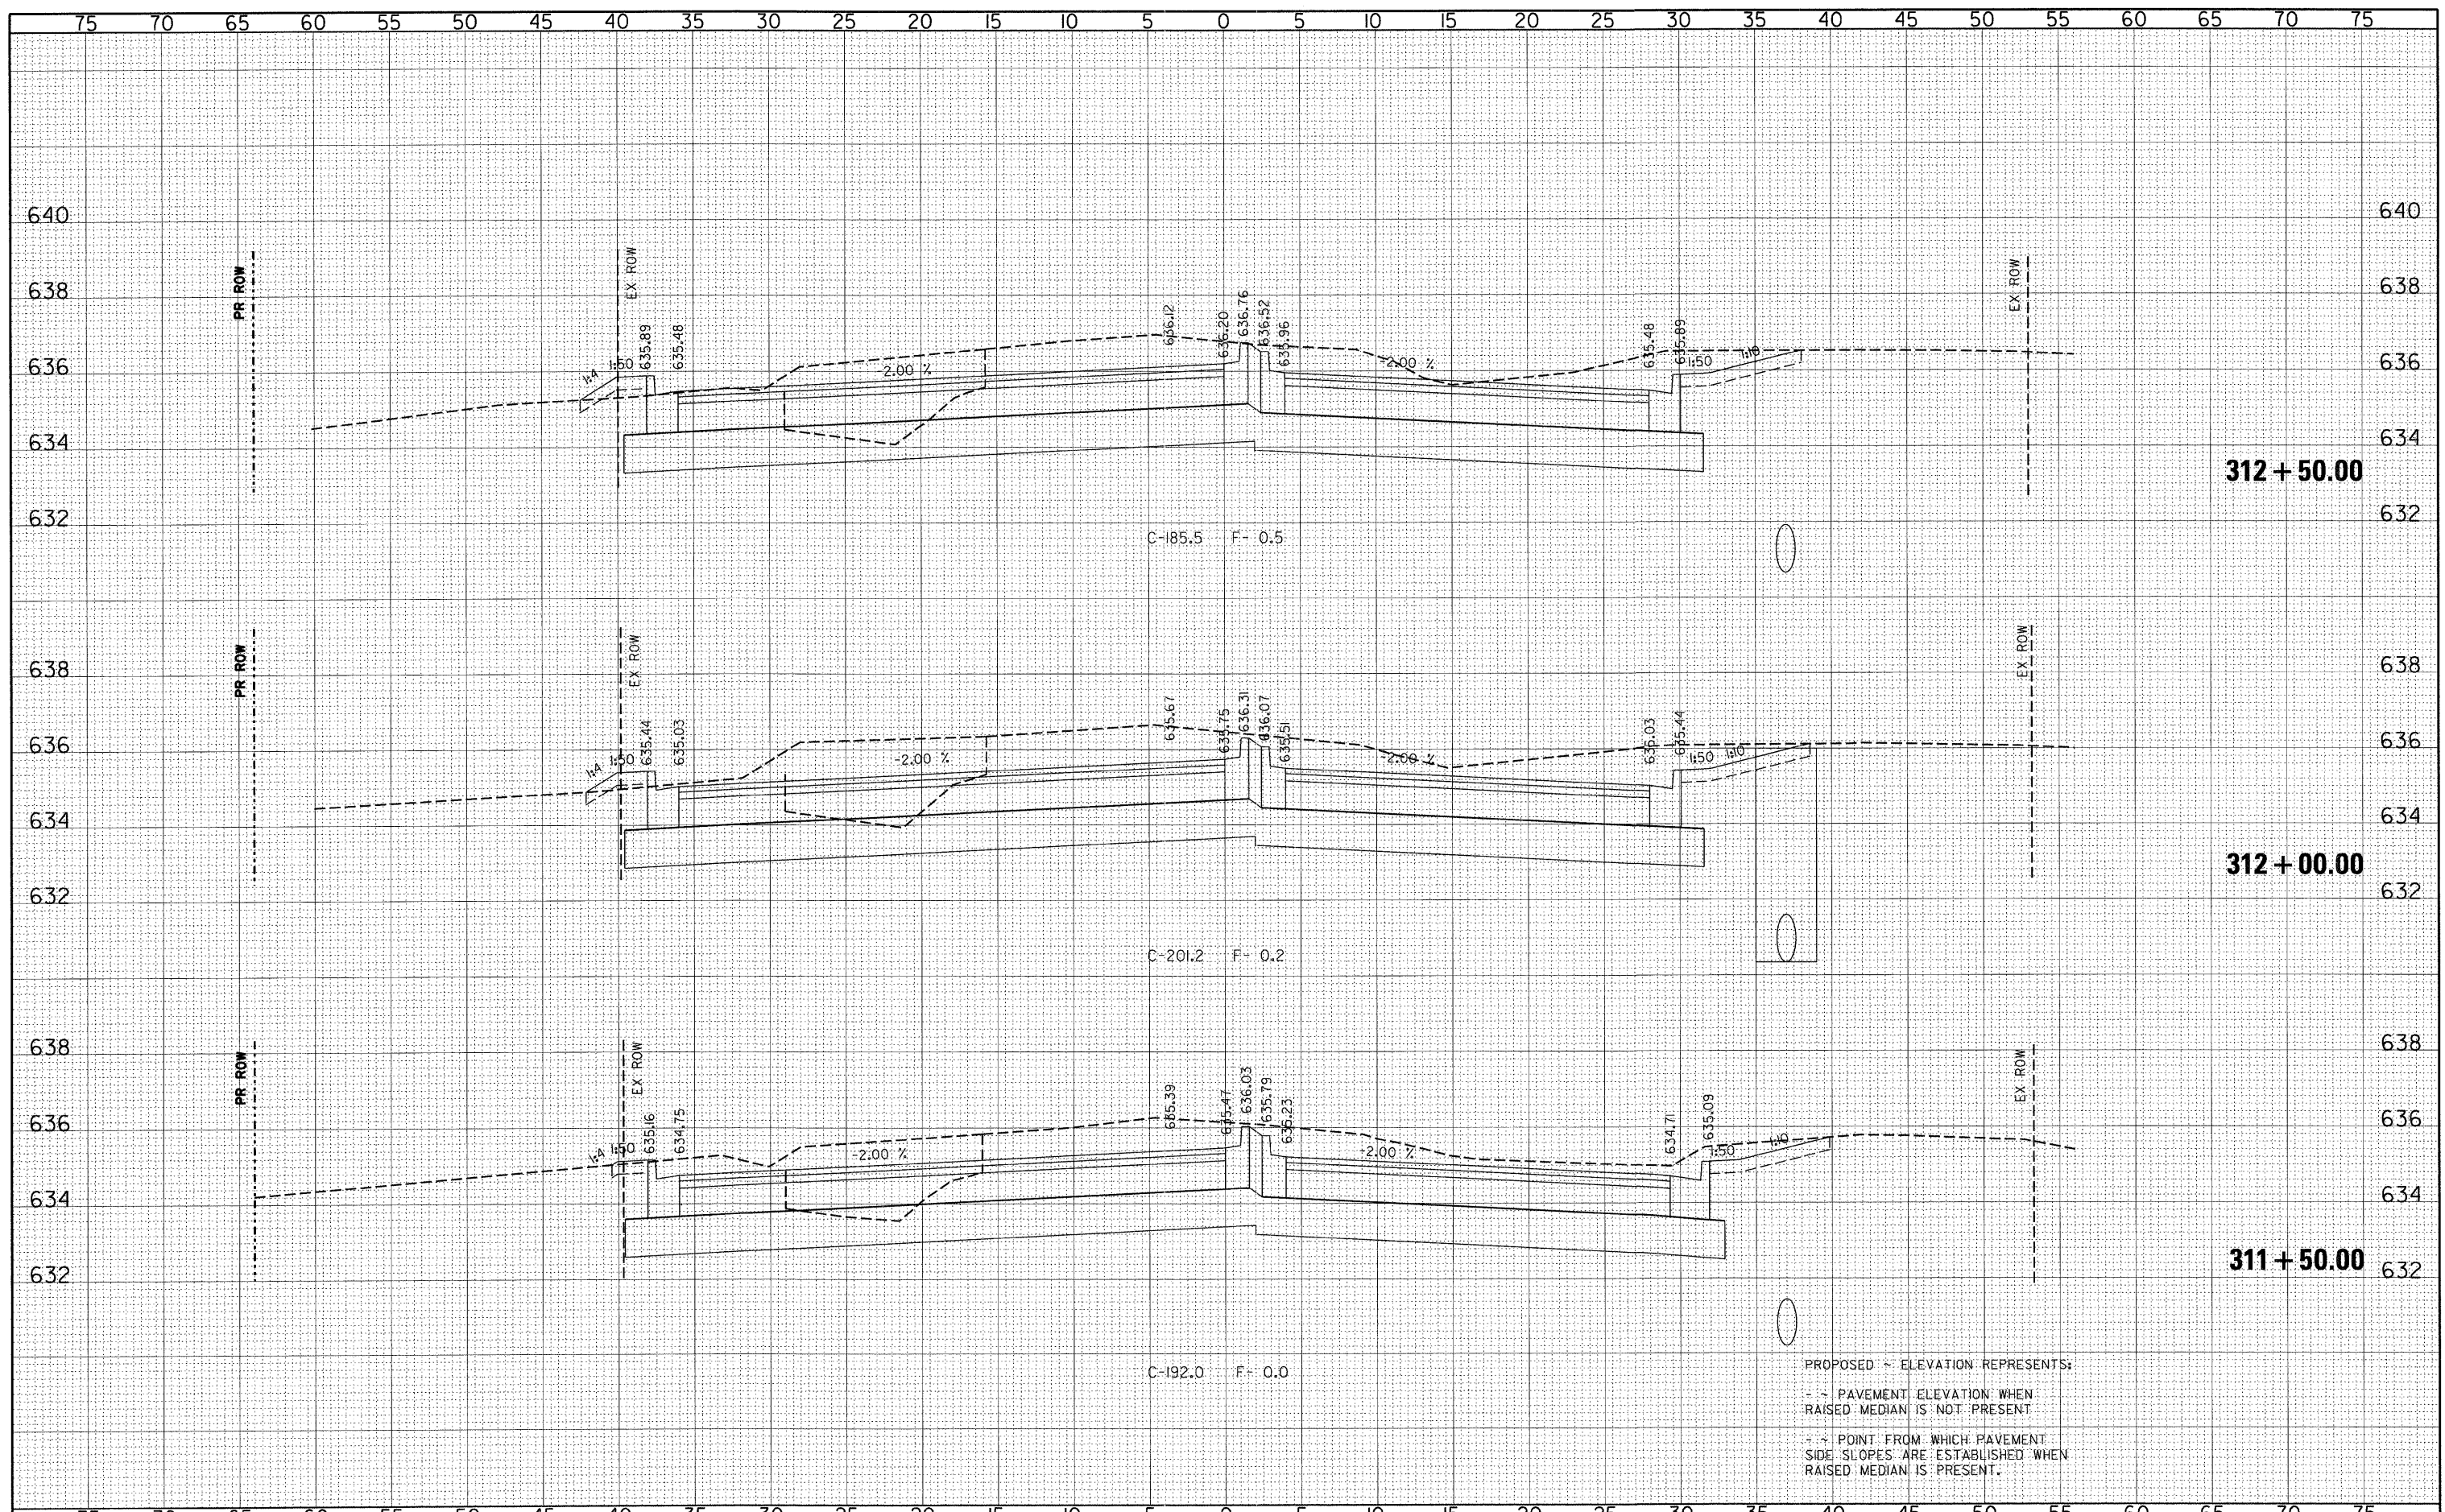

PROPOSED ~ ELEVATION REPRESENTS:
 ~ PAVEMENT ELEVATION WHEN RAISED MEDIAN IS NOT PRESENT
 ~ POINT FROM WHICH PAVEMENT SIDE SLOPES ARE ESTABLISHED WHEN RAISED MEDIAN IS PRESENT.

FILE NAME = p:\070116\cad\phase 2\dwg\070116-sxs-119th.dgn	USER NAME = *USER*	DESIGNED - CM	REVISOR -	STATE OF ILLINOIS DEPARTMENT OF TRANSPORTATION	ILR	CROSS SECTIONS - RODEO DRIVE		F.A.U. RTE.	SECTION	COUNTY	TOTAL SHEETS	SHEET NO.
	PLOT SCALE = *SCALE*	DRAWN - JM	REVISOR -			324	04-00036-22-TL	WILL	152	140		
	PLOT DATE = 12/28/2011	CHECKED - CM	REVISOR -			CONTRACT NO. 63671						
		DATE - MAY 2009	REVISOR -			ILLINOIS FED. AID PROJECT						
				SCALE: H=5'H V=2'V		SHEET NO. 18 OF 30 SHEETS		STA. 311+50.00 TO STA. 312+50.00				