


DATE _____
 BY _____
 SURVEYED _____
 PLOTTED _____
 TEMPLATE _____
 NOTE BOOK _____
 AREAS CHECKED _____
 NO. _____

DATE _____
 BY _____
 SURVEYED _____
 PLOTTED _____
 TEMPLATE _____
 NOTE BOOK _____
 AREAS CHECKED _____
 NO. _____

PROPOSED ~ ELEVATION REPRESENTS:
 ~ ~ PAVEMENT ELEVATION WHEN
 RAISED MEDIAN IS NOT PRESENT
 ~ ~ POINT FROM WHICH PAVEMENT
 SIDE SLOPES ARE ESTABLISHED WHEN
 RAISED MEDIAN IS PRESENT.

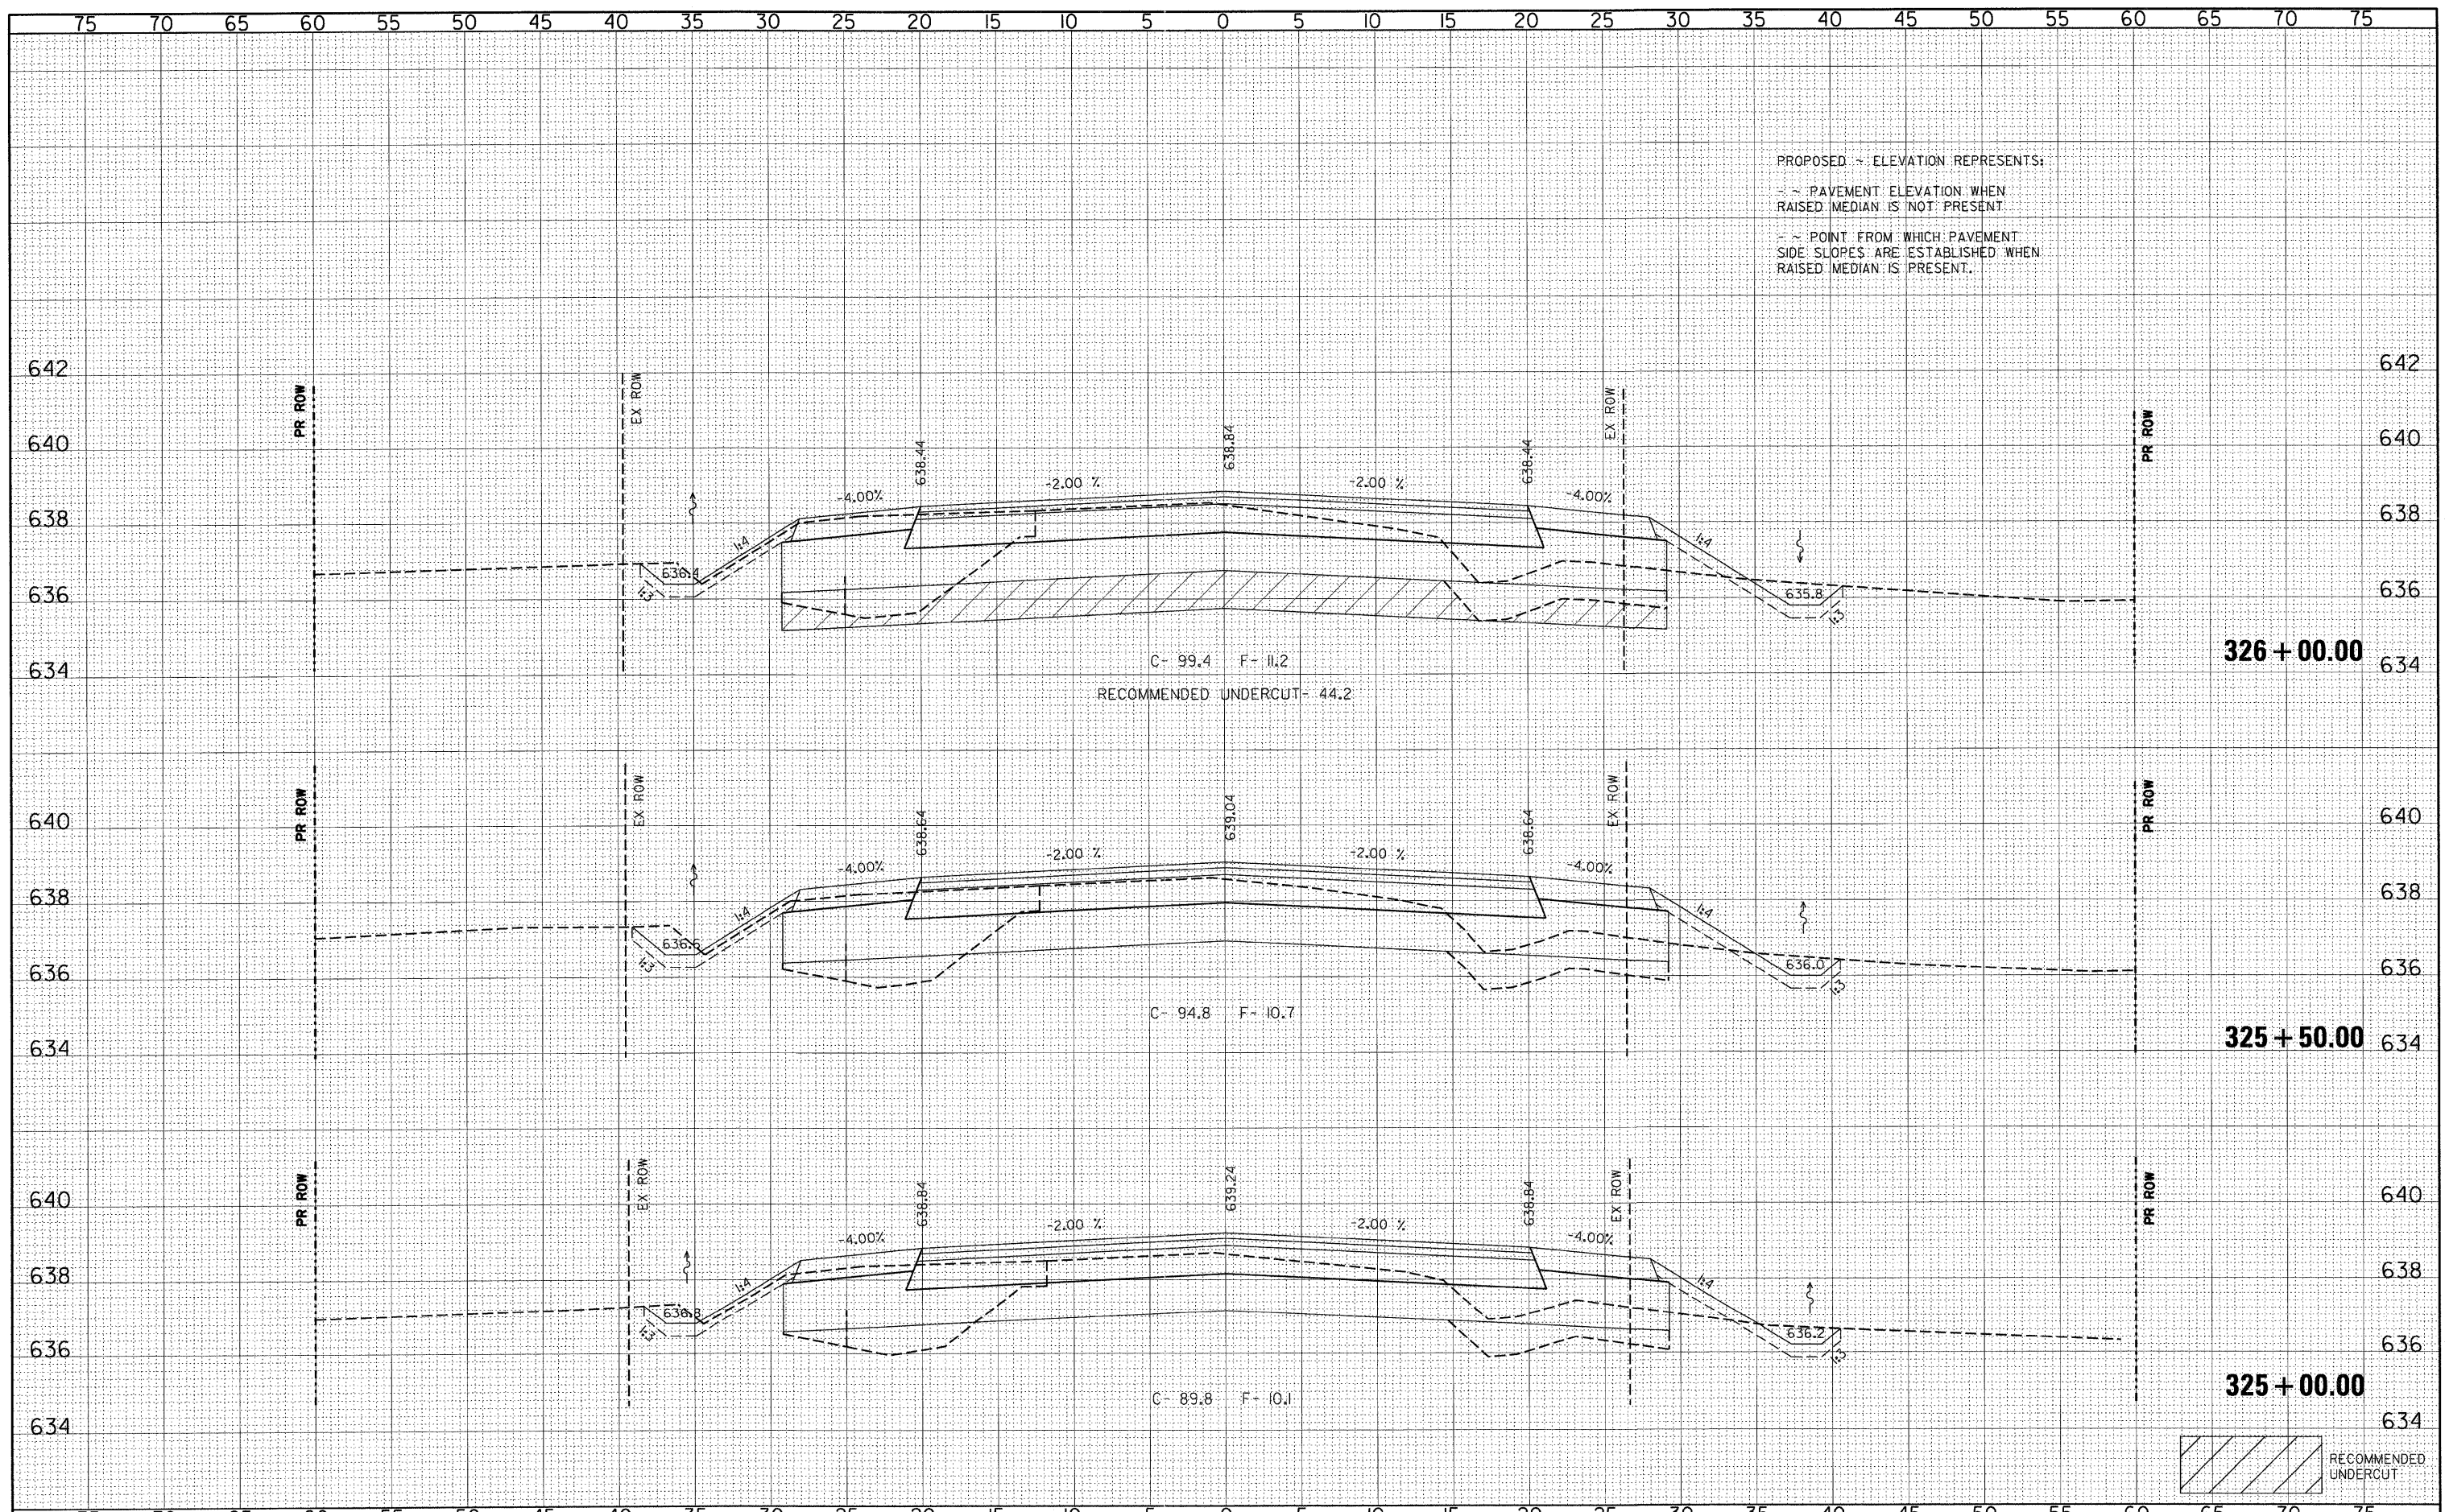

RECOMMENDED UNDERCUT

FILE NAME = p:\070116\cad\phase 2\dwg\070116-sxs-119th.dgn	USER NAME = *USER*	DESIGNED - CM	REVISED	STATE OF ILLINOIS DEPARTMENT OF TRANSPORTATION		CROSS SECTIONS - RODEO DRIVE PLAINFIELD NAPERVILLE RD AT 119TH ST / RODEO DR		F.A.U. RTE. 324	SECTION 04-00036-22-TL	COUNTY WILL	TOTAL SHEETS 152	SHEET NO. 149	
PLOT SCALE = *SCALE*	CHECKED - CM	DRAWN - JM	REVISED -			SCALE: 1"=5'H 1"=2'V	SHEET NO. 27 OF 30 SHEETS	STA. 325+00.00 TO STA. 326+00.00	CONTRACT NO. 63671		ILLINOIS FED. AID PROJECT		
PLOT DATE = 12/28/2011	DATE - MAY 2009	REVISOR	REVISION										