



BY	DATE
FINAL SURVEY	SURVEYED
NOTE BOOK	PLOTTED
NO.	TEMPLATE
	AREAS CHECKED

BY	DATE
ORIGINAL SURVEY	SURVEYED
NOTE BOOK	PLOTTED
NO.	TEMPLATE
	AREAS CHECKED

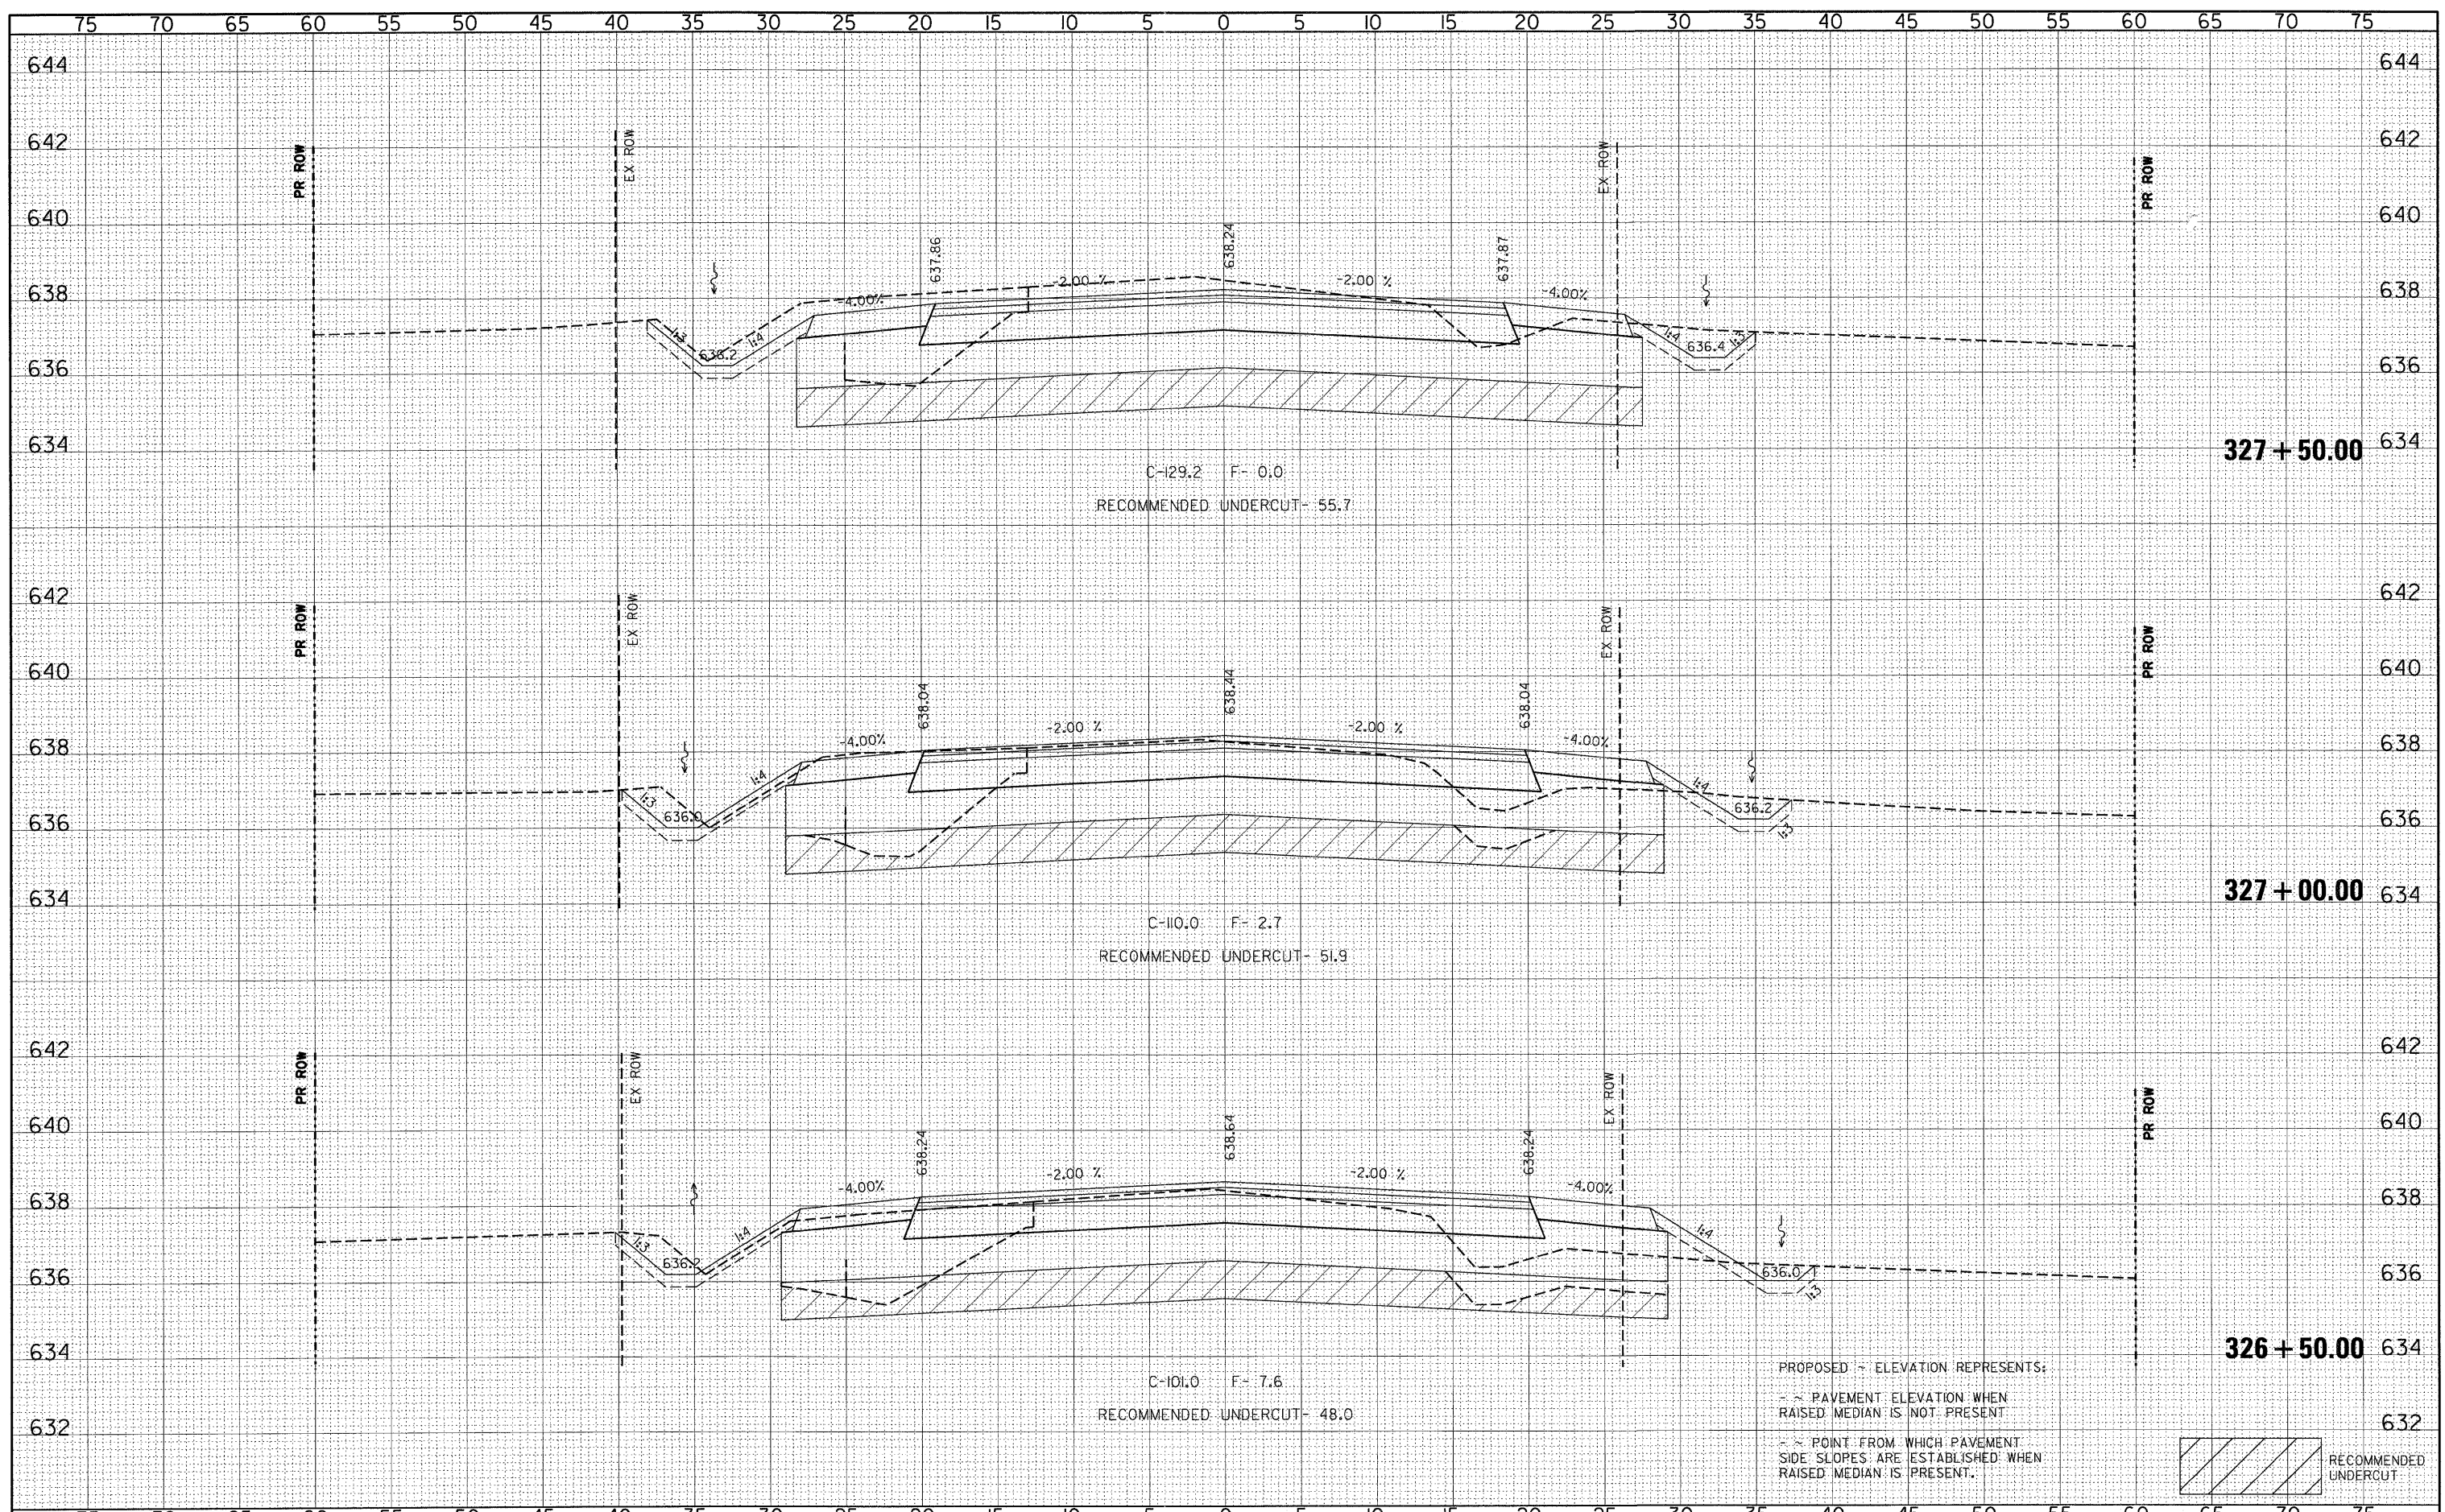

FILE NAME = pr:\070116\cad\phase 2\dwg\070116-sss-119th.dgn	USER NAME = #USER#	DESIGNED - CM	REVISED -	<b>STATE OF ILLINOIS</b> <b>DEPARTMENT OF TRANSPORTATION</b> 	<b>CROSS SECTIONS - RODEO DRIVE</b> <b>PLAINFIELD NAPERVILLE RD AT 119TH ST / RODEO DR</b>		F.A.U. RTE. 324	SECTION 04-00036-22-TL	COUNTY WILL	TOTAL SHEETS 152	SHEET NO. 150
PLOT SCALE = #SCALE#		DRAWN - JM	REVISED -		SCALE: 1"=5'H 1"=2'V	SHEET NO. 28 OF 30 SHEETS	STA. 326+50.00 TO STA. 327+50.00	CONTRACT NO. 63671		ILLINOIS FED. AID PROJECT	
PLOT DATE = 12/20/2011		CHECKED - CM	REVISED -								
		DATE - MAY 2009	REVISED -								