


FINAL SURVEY	SURVEYED	DATE
NOTE BOOK	PLOTTED	BY
AREAS CHECKED	TEMPLATE	
NO.		

ORIGINAL SURVEY	SURVEYED	DATE
NOTE BOOK	PLOTTED	BY
AREAS CHECKED	TEMPLATE	
NO.		

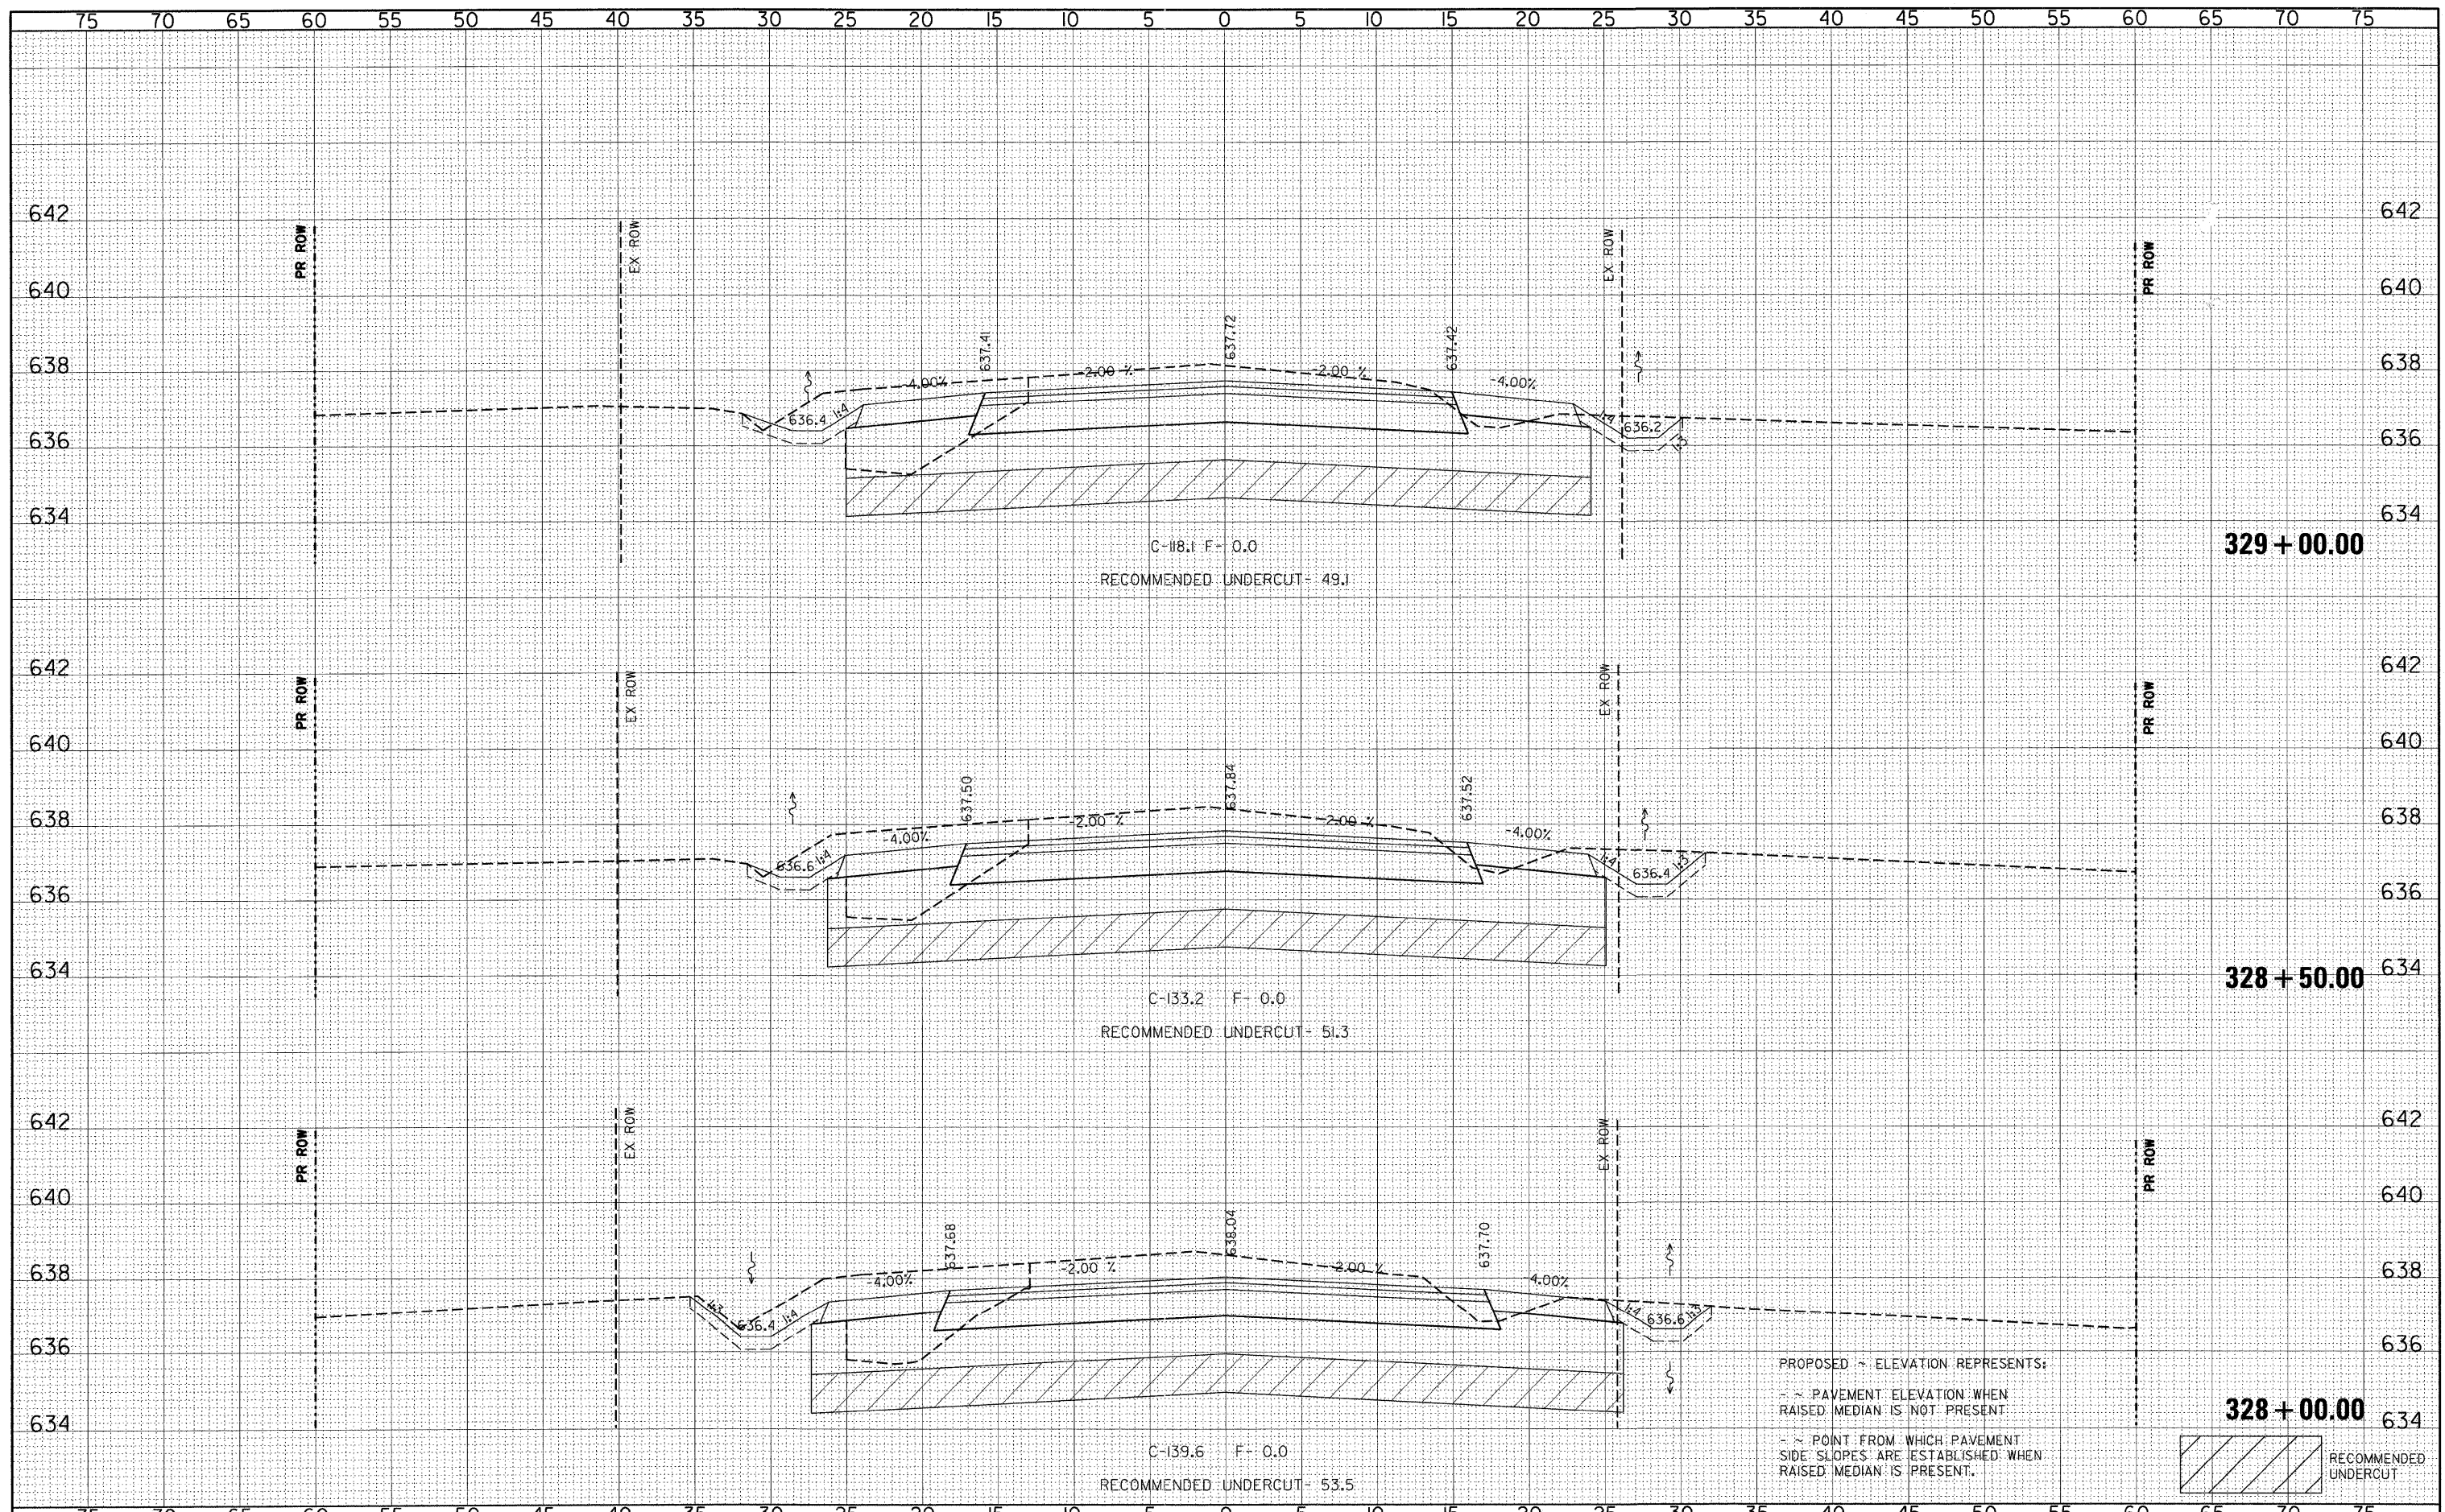

FILE NAME = ps:\070116\cad\phase 2\dwg\070116-sxs-119.thdgn	USER NAME = *USER*	DESIGNED - CM	REVISED -	STATE OF ILLINOIS DEPARTMENT OF TRANSPORTATION	ILR	CROSS SECTIONS - RODEO DRIVE		F.A.U. RTE. 324	SECTION 04-00036-22-TL	COUNTY WILL	TOTAL SHEETS 152	SHEET NO. 151		
PLOT SCALE = *SCALE*	DATE - MAY 2009	DRAWN - JM	REVISED -			SCALE: 1"=5'H 1"=2'V	SHEET NO. 29 OF 30 SHEETS		STA. 328+00.00 TO STA. 329+00.00		CONTRACT NO. 63671			
PLOT DATE = 12/28/2011	DATE - MAY 2009	CHECKED - CM	REVISED -			ILLINOIS FED. AID PROJECT								
		DATE - MAY 2009	REVISED -											