


DATE	
BY	
SURVEYED	
PLOTTED	
TEMPLATE	
AREAS CHECKED	
FINAL SURVEY NOTE BOOK NO.	

DATE	
BY	
SURVEYED	
PLOTTED	
TEMPLATE	
AREAS CHECKED	
ORIGINAL SURVEY NOTE BOOK NO.	

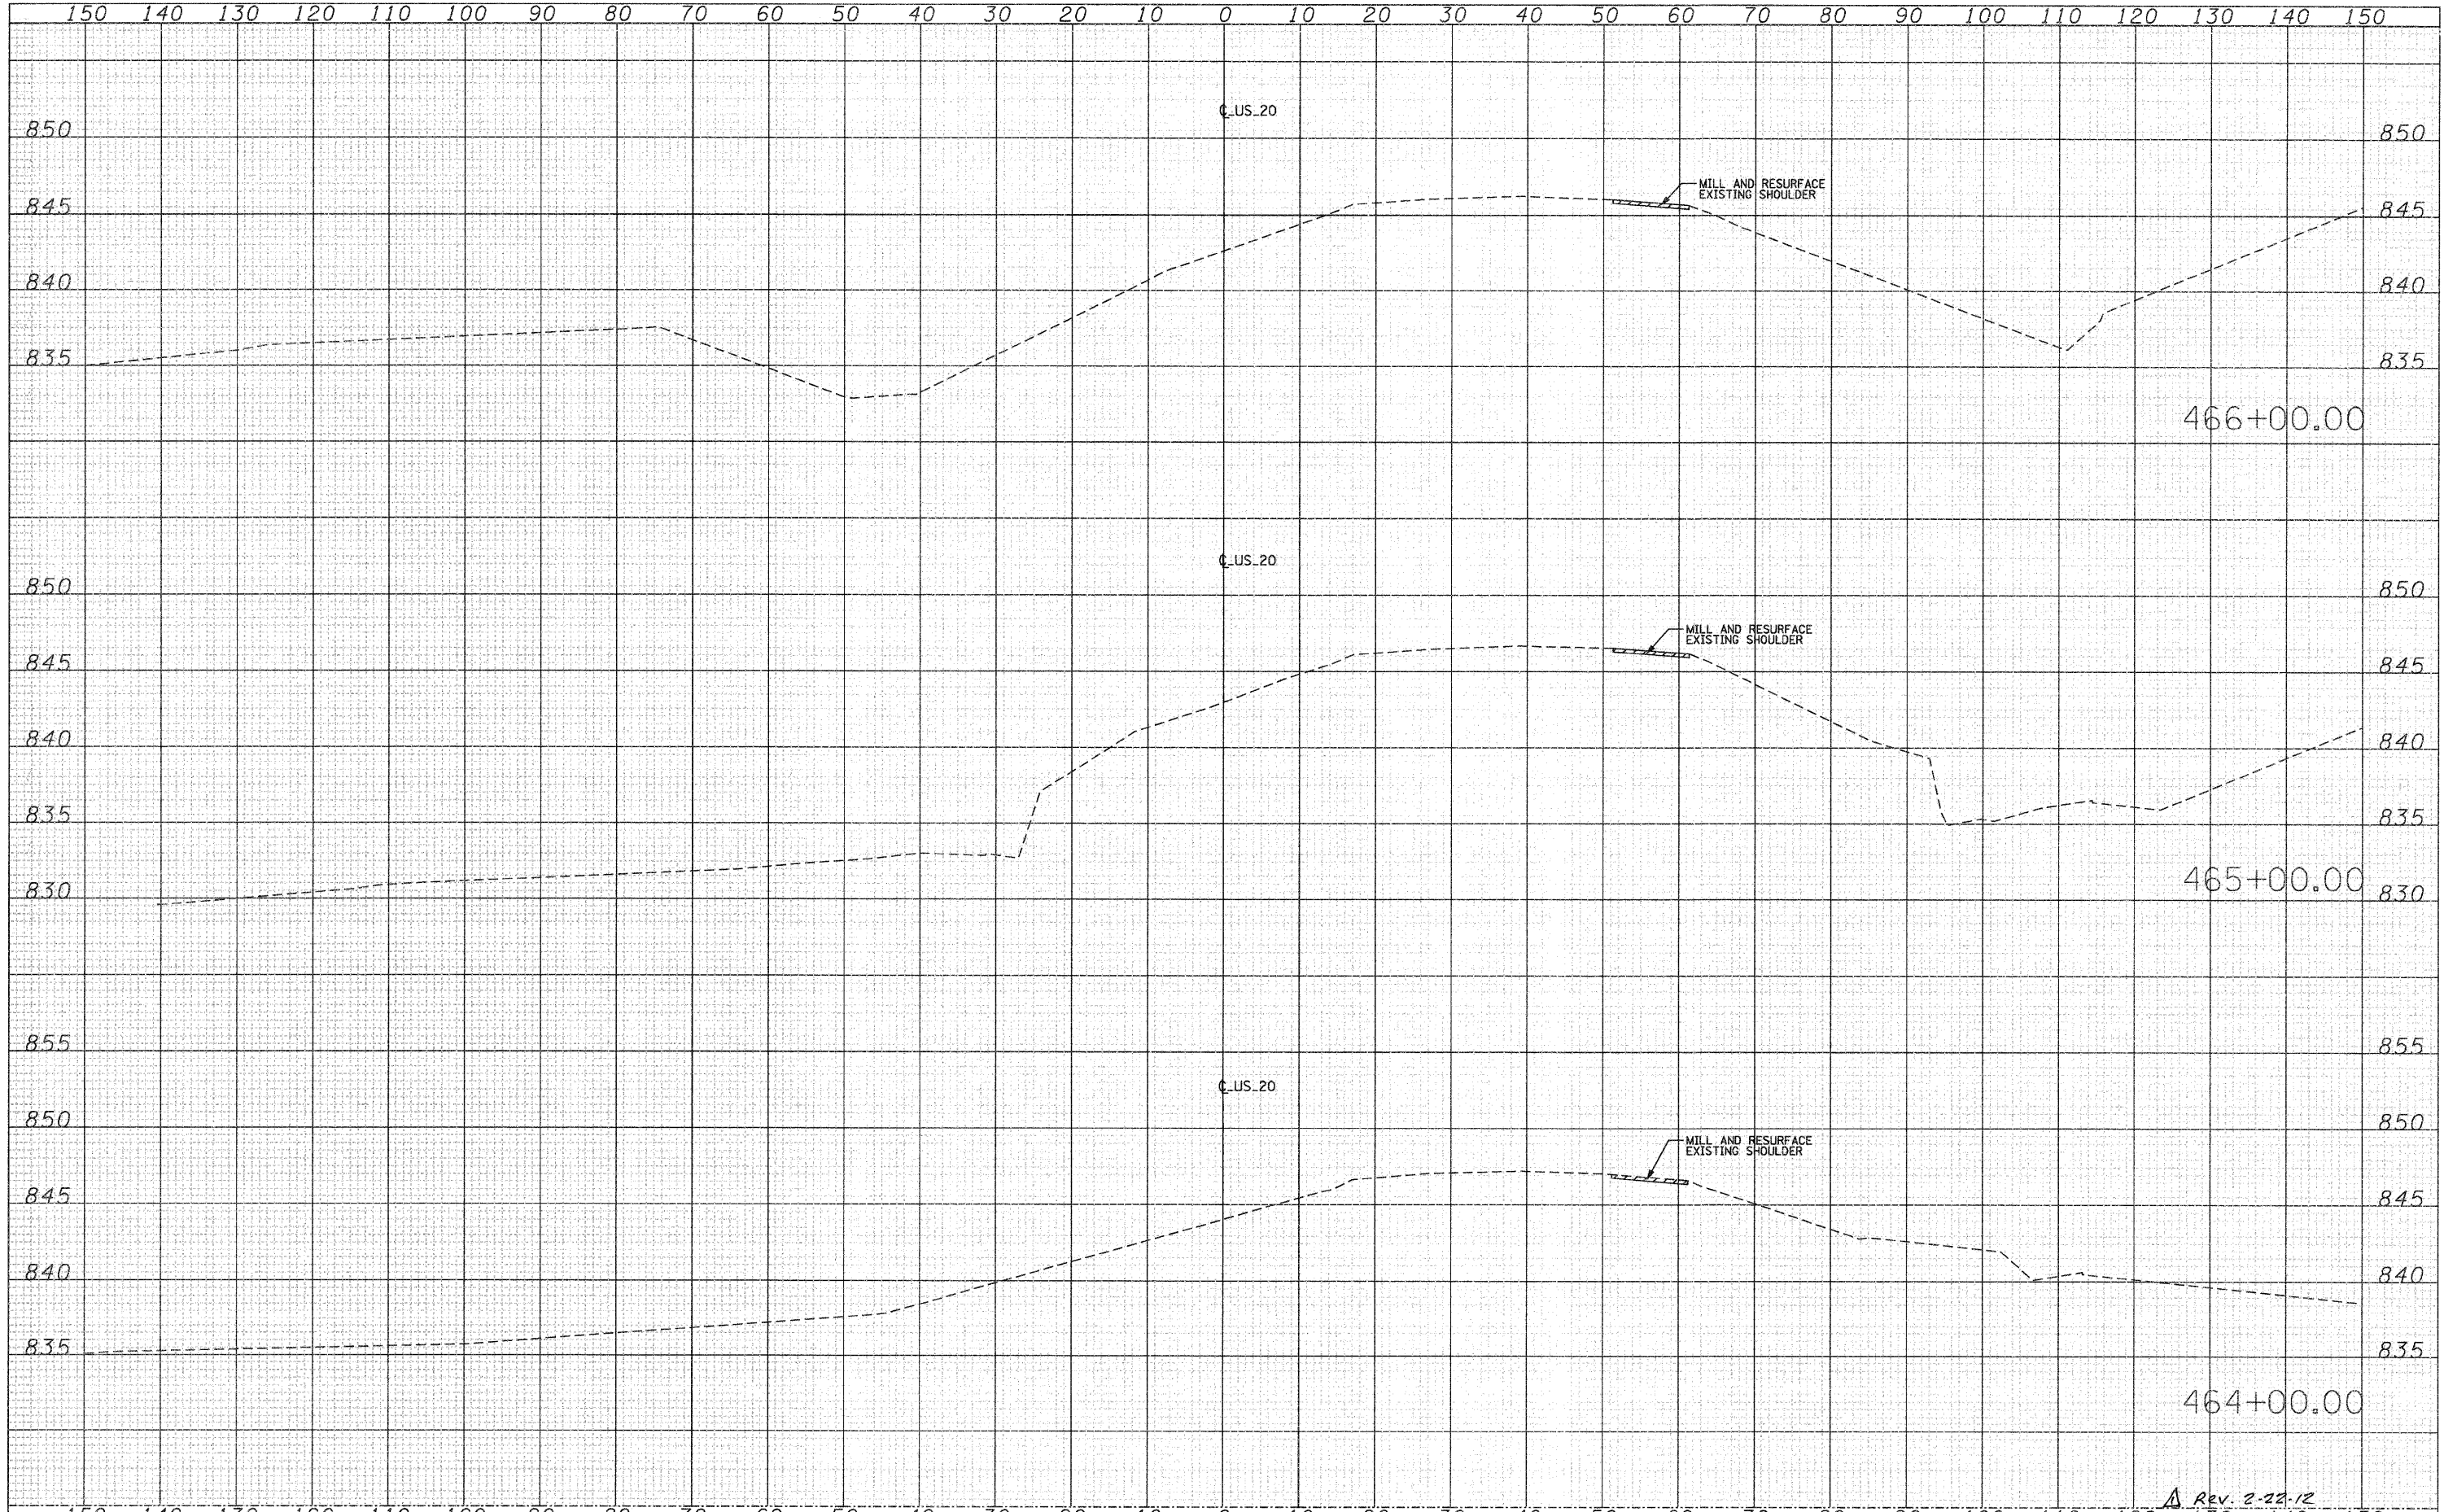

FILE NAME =	USER NAME = MMS	DESIGNED -	REVISED -	STATE OF ILLINOIS DEPARTMENT OF TRANSPORTATION	TRAFFIC CONTROL AND STAGING STAGE IA CROSS SECTIONS			F.A.P. RTE.	SECTION	COUNTY	TOTAL SHEETS	SHEET NO.	
T:\18814A\Csv1\PAV_Kaha\28PAV_XS_MGTIA-sheet1.dgn		DRAWN -	REVISED -		SCALE:	SHEET NO. OF	SHEETS	STA. 464+00.00 TO STA. 466+00.00	301	177-2-1	STEPHENSON	211	66
		PLOT SCALE = 10,0000' / IN.	REVISED -										
		PLOT DATE = 9/28/11	REVISED -										
											ILLINOIS FED. AID PROJECT		

Rev. 2-22-12