


DATE	
BY	
SURVEYED	
PLOTTED	
TEMPLATE	
NOTE BOOK	
AREAS CHECKED	
NO.	

DATE	
BY	
SURVEYED	
PLOTTED	
TEMPLATE	
NOTE BOOK	
AREAS CHECKED	
NO.	

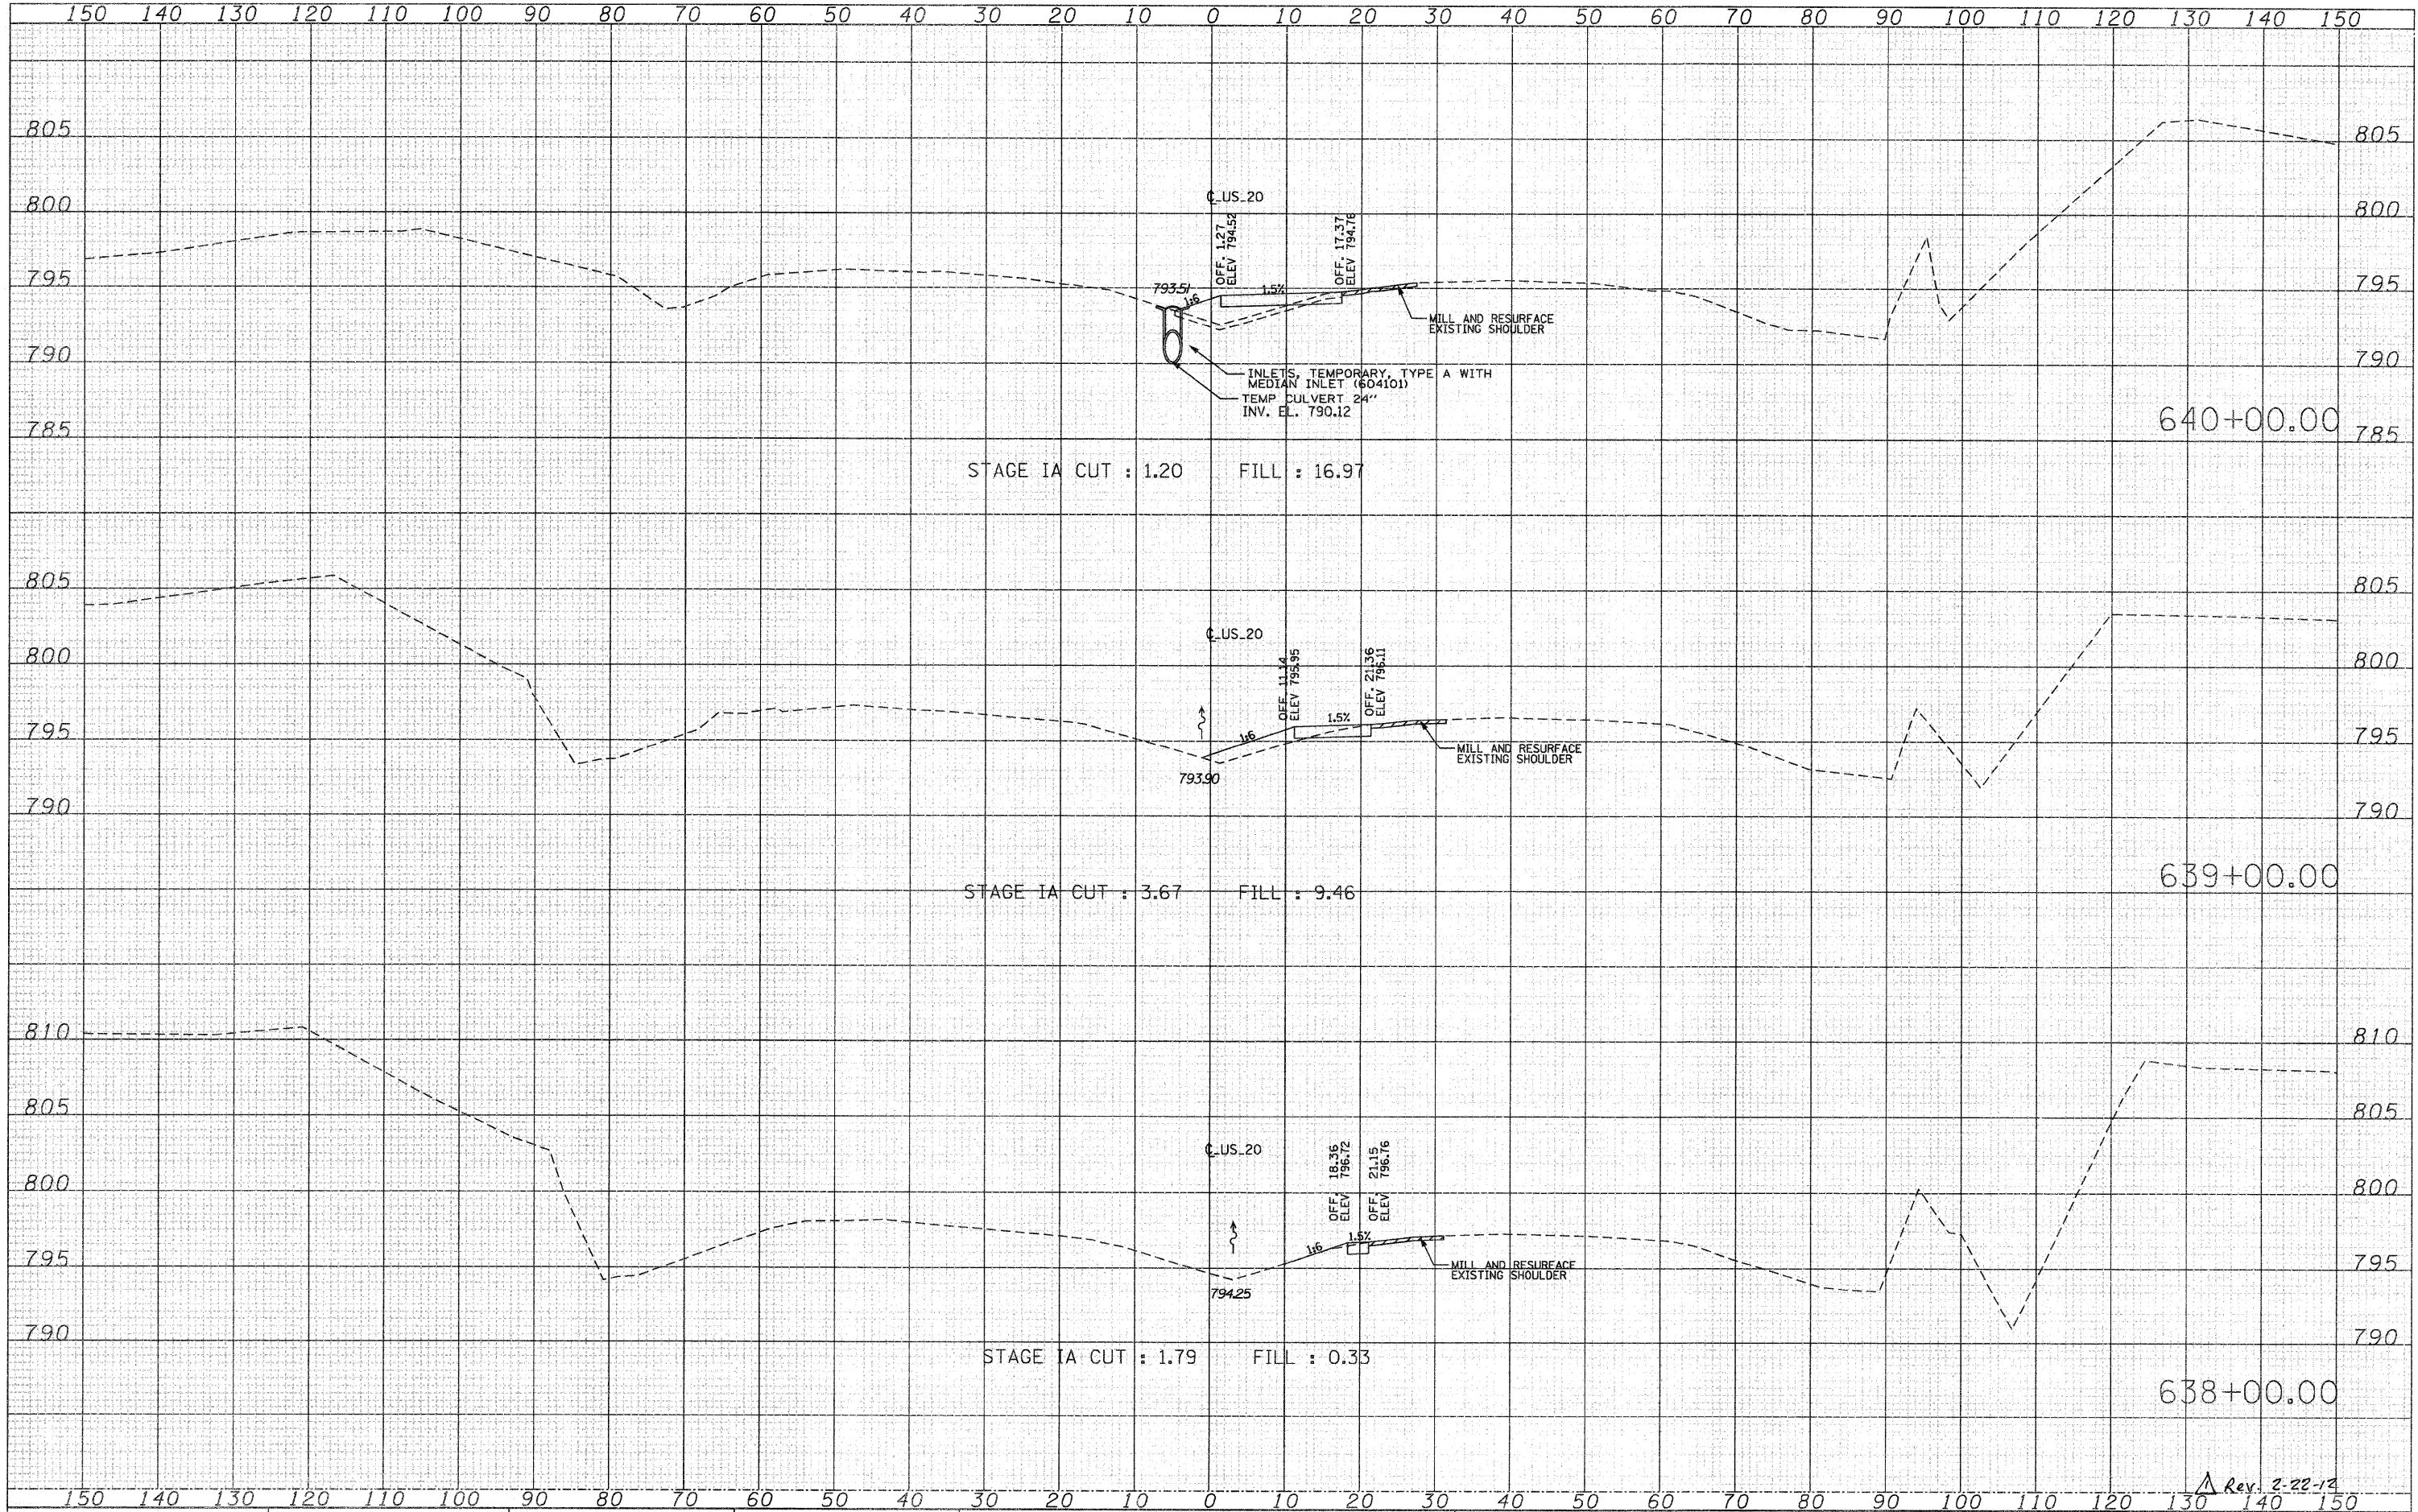

Rev. 2-22-14

FILE NAME = T:\16814A\Civil\PAV. Xetra\28PAV_XS.MDTIA-sheet1.dgn	USER NAME = MMS	DESIGNED -	REVISIED -	STATE OF ILLINOIS DEPARTMENT OF TRANSPORTATION	TRAFFIC CONTROL AND STAGING		F.A.P. RTE. 301	SECTION 177-2-1	COUNTY STEPHENSON	TOTAL SHEETS 211	SHEET NO. 70
	PLOT SCALE = 1/8" = 100' / IN.	DRAWN -	REVISIED -		STAGE IA CROSS SECTIONS					CONTRACT NO. 64860	
	PLOT DATE = 9/28/11	CHECKED -	REVISIED -		SCALE:	SHEET NO. OF SHEETS	STA. 638+00.00 TO STA. 640+00.00	ILLINOIS FED. AID PROJECT			
		DATE -	REVISIED -								