


FINAL SURVEY	SURVEYED	DATE
NOTE BOOK	PLOTTED	
NO.	REPLATE	
	AREAS CHECKED	

ORIGINAL SURVEY	SURVEYED	DATE
NOTE BOOK	PLOTTED	
NO.	REPLATE	
	AREAS CHECKED	

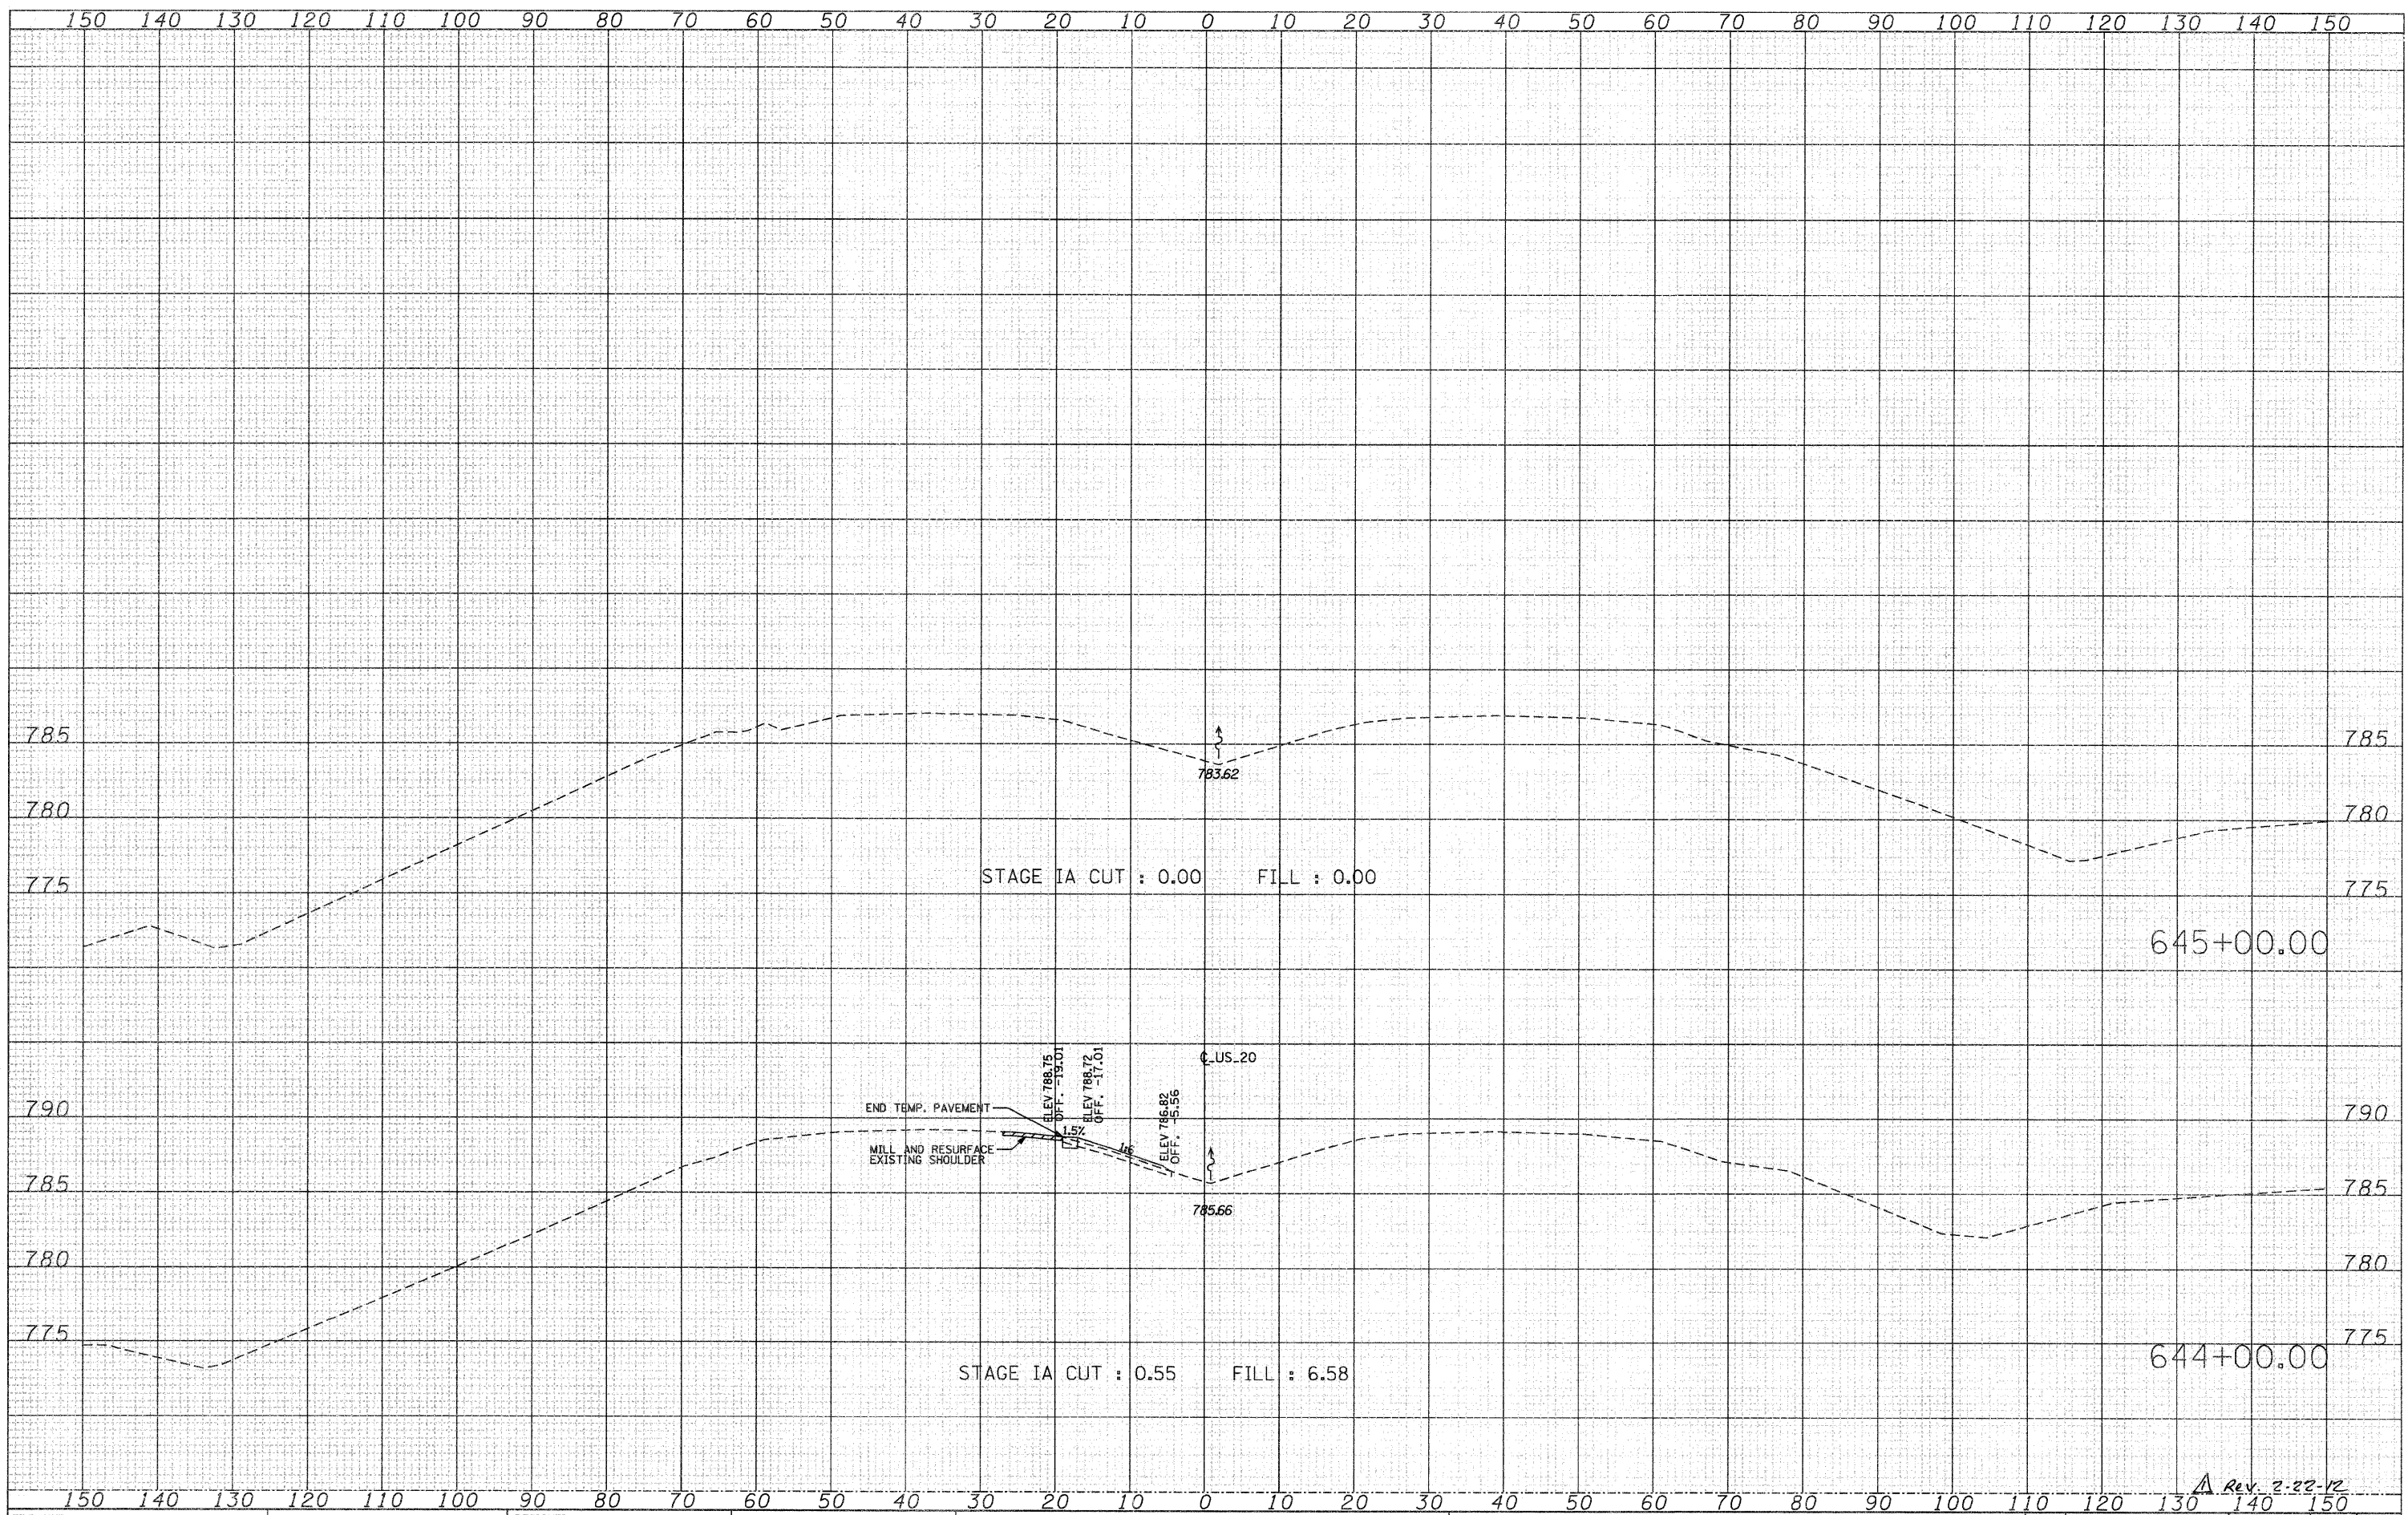

Rev. 2-22-12

FILE NAME = T:\18814A\Csv1\PAV_Xhta\28PAV_XS.MDTIA-sheet1.dgn	USER NAME = MMS	DESIGNED -	REVISED -	STATE OF ILLINOIS DEPARTMENT OF TRANSPORTATION	TRAFFIC CONTROL AND STAGING STAGE IA CROSS SECTIONS			F.A.P. RTE. 301	SECTION 177-2-1	COUNTY STEPHENSON	TOTAL SHEETS 211	SHEET NO. 72
PLOT SCALE = 10,0000' / IN.	CHECKED -	REVISED -			SCALE:	SHEET NO. OF SHEETS	STA. 644+00.00 TO STA. 645+00.00	ILLINOIS FED. AID PROJECT CONTRACT NO. 64860				
PLOT DATE = 9/28/11	DATE -	REVISED -										