


DATE	
BY	
FINISHED SURVEY	
PLOTTED	
NOTE BOOK	
AREAS CHECKED	
NO.	

DATE	
BY	
ORIGINAL SURVEY	
PLOTTED	
NOTE BOOK	
AREAS CHECKED	
NO.	

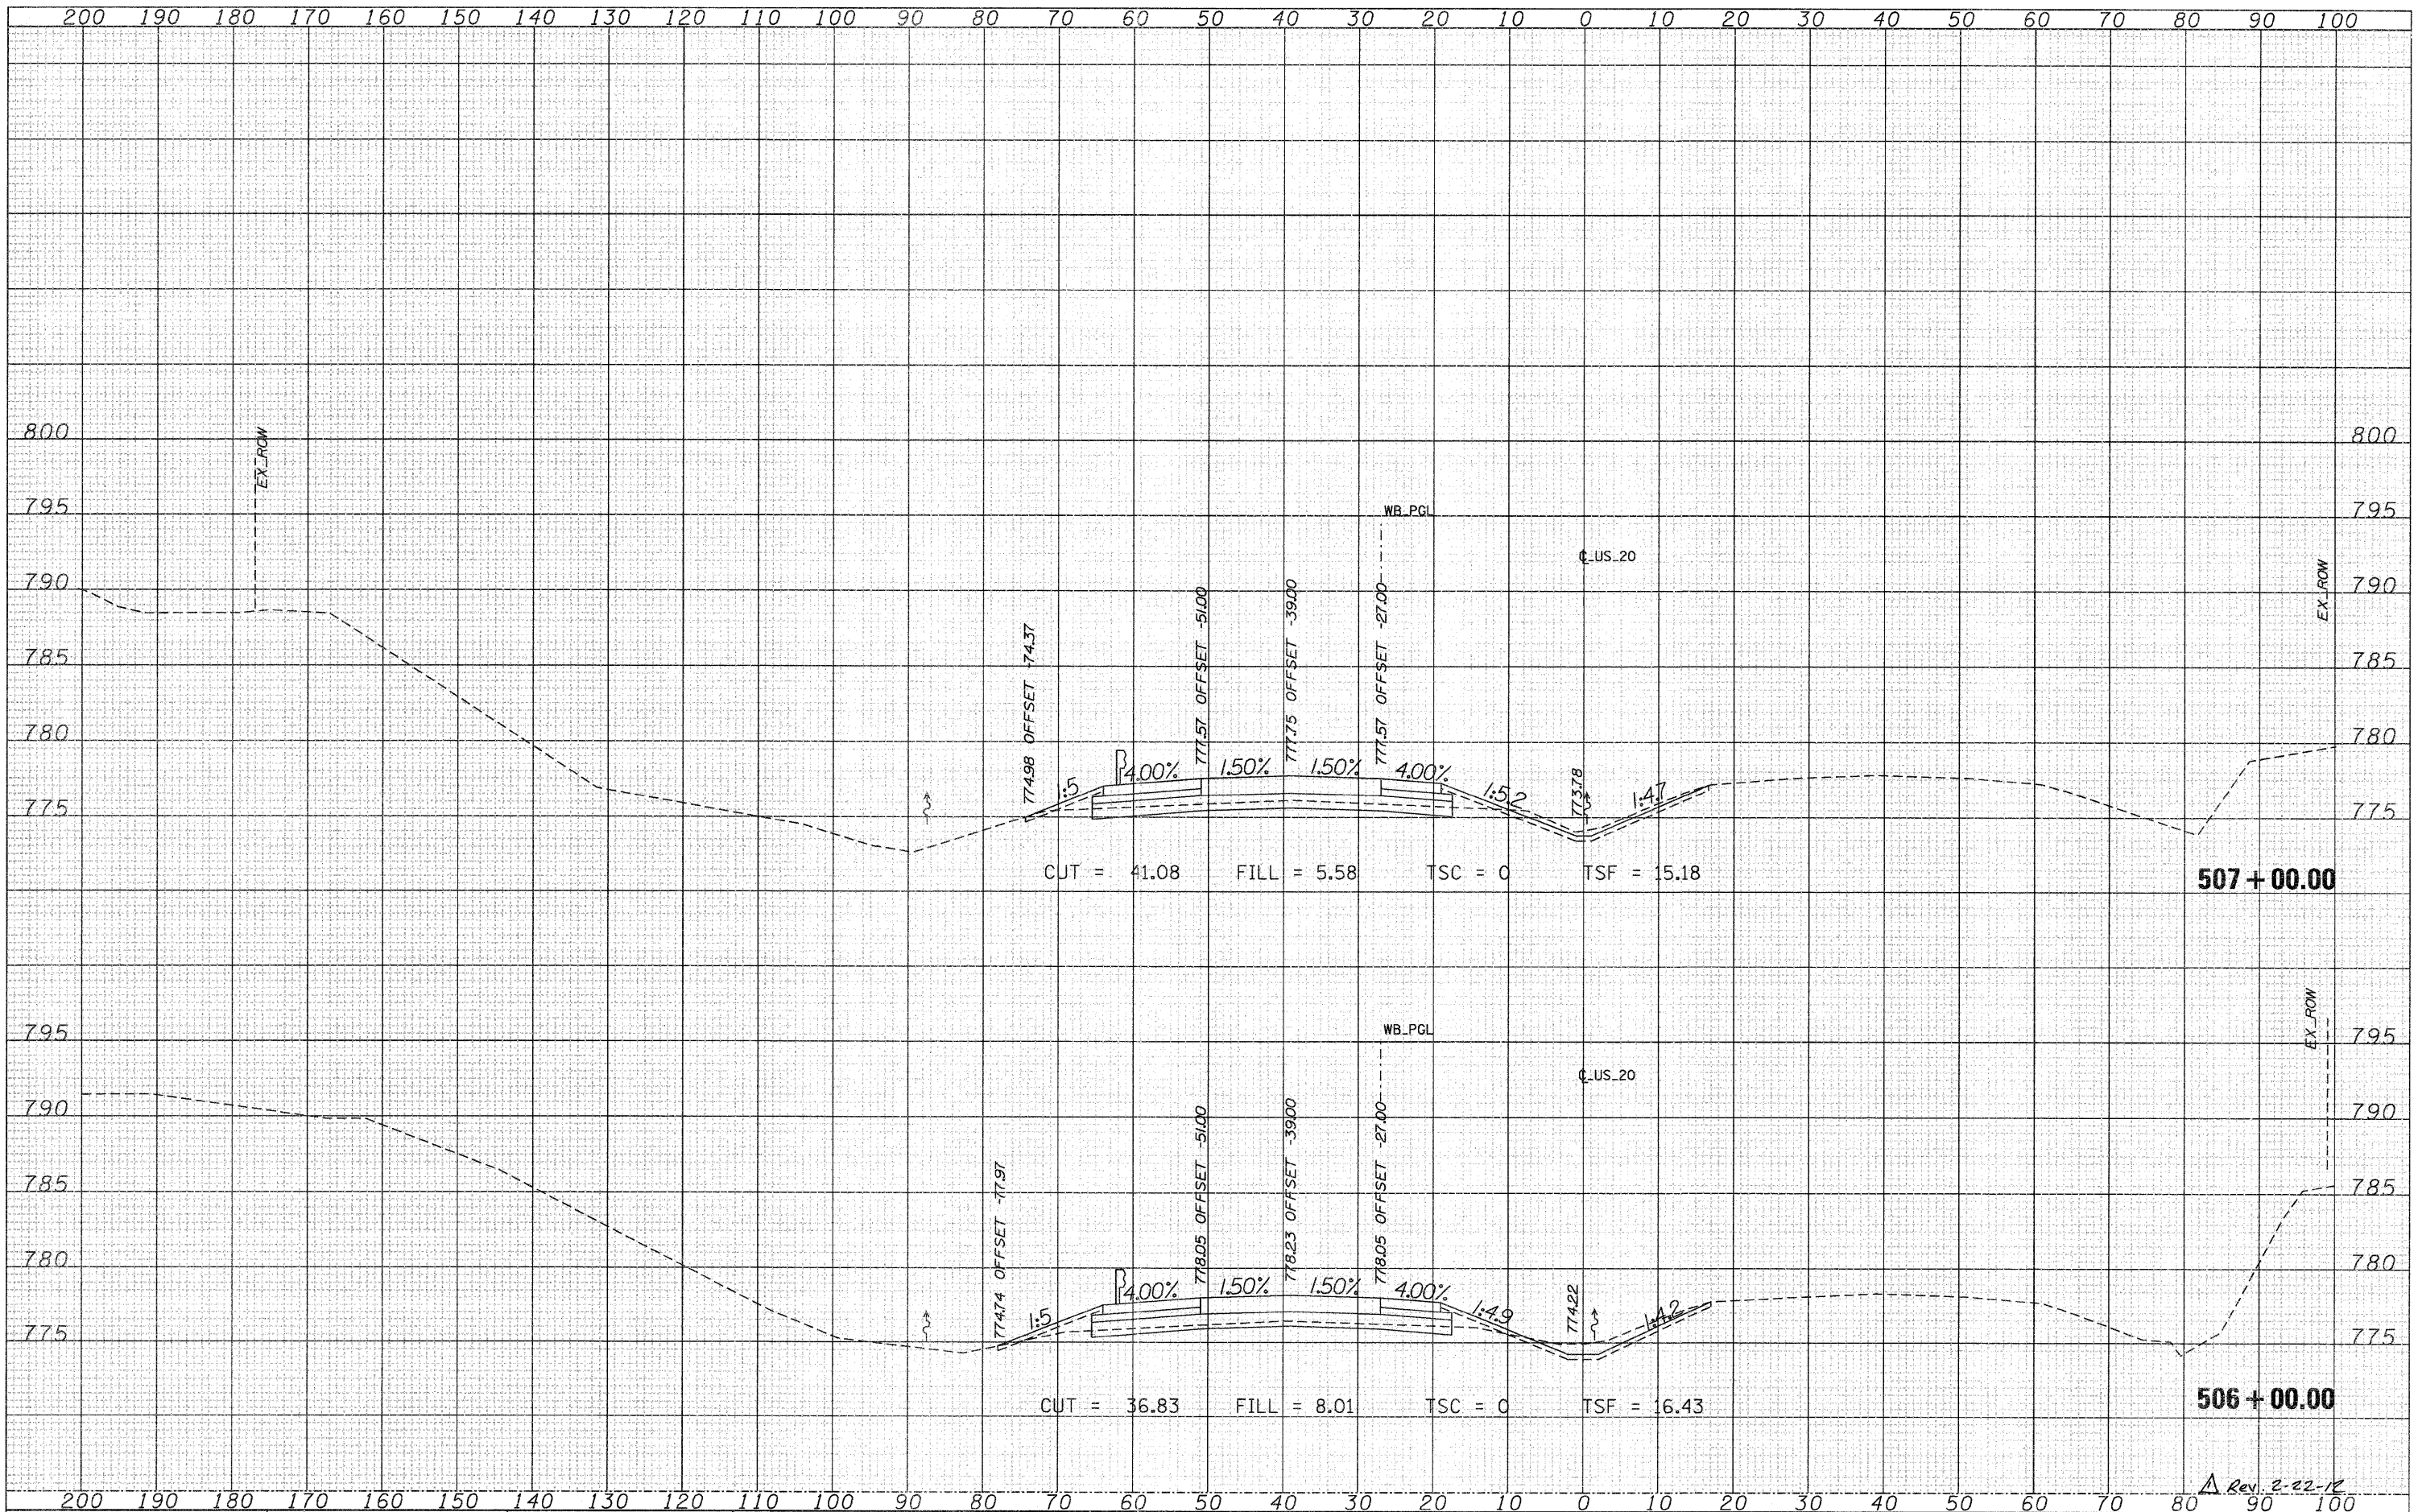

FILE NAME = T:\16814\A\Civil\PAV. Xahta\28PAV.MLK5-sheets.dgn

USER NAME = MMS	DESIGNED -	REVISED -
PLOT SCALE = 10.00' / IN.	DRAWN -	REVISED -
PLOT DATE = 9/28/11	CHECKED -	REVISED -
	DATE -	REVISED -

**STATE OF ILLINOIS  
DEPARTMENT OF TRANSPORTATION**

**CROSS SECTIONS  
US 20**

SCALE: SHEET NO. OF SHEETS STA. 506+00.00 TO STA. 507+00.00

F.A.P. RTE.	SECTION	COUNTY	TOTAL SHEETS	SHEET NO.
301	177-2-1	STEPHENSON	211	142
CONTRACT NO. 64860				
ILLINOIS FED. AID PROJECT				

Rev. 2-22-12