


**U.S. ROUTE 20 MAINLINE  
TYPICAL SECTION  
(NORMAL)**  
STA. 534+75.00 TO STA. 536+87.27  
STA. 544+44.15 TO STA. 559+00.00

\* SUB-BASE GRANULAR MATERIAL TYPE A

DEPTH
STA. 482+00 TO 485+00
24"
STA. 485+00 TO 491+00
18"
STA. 491+00 TO 503+00
30"
STA. 503+00 TO 504+00
18"
STA. 520+00 TO 521+50
24"

THE TABLE SHOWN ABOVE INDICATES WHERE SUBBASE IS GREATER THAN 12"

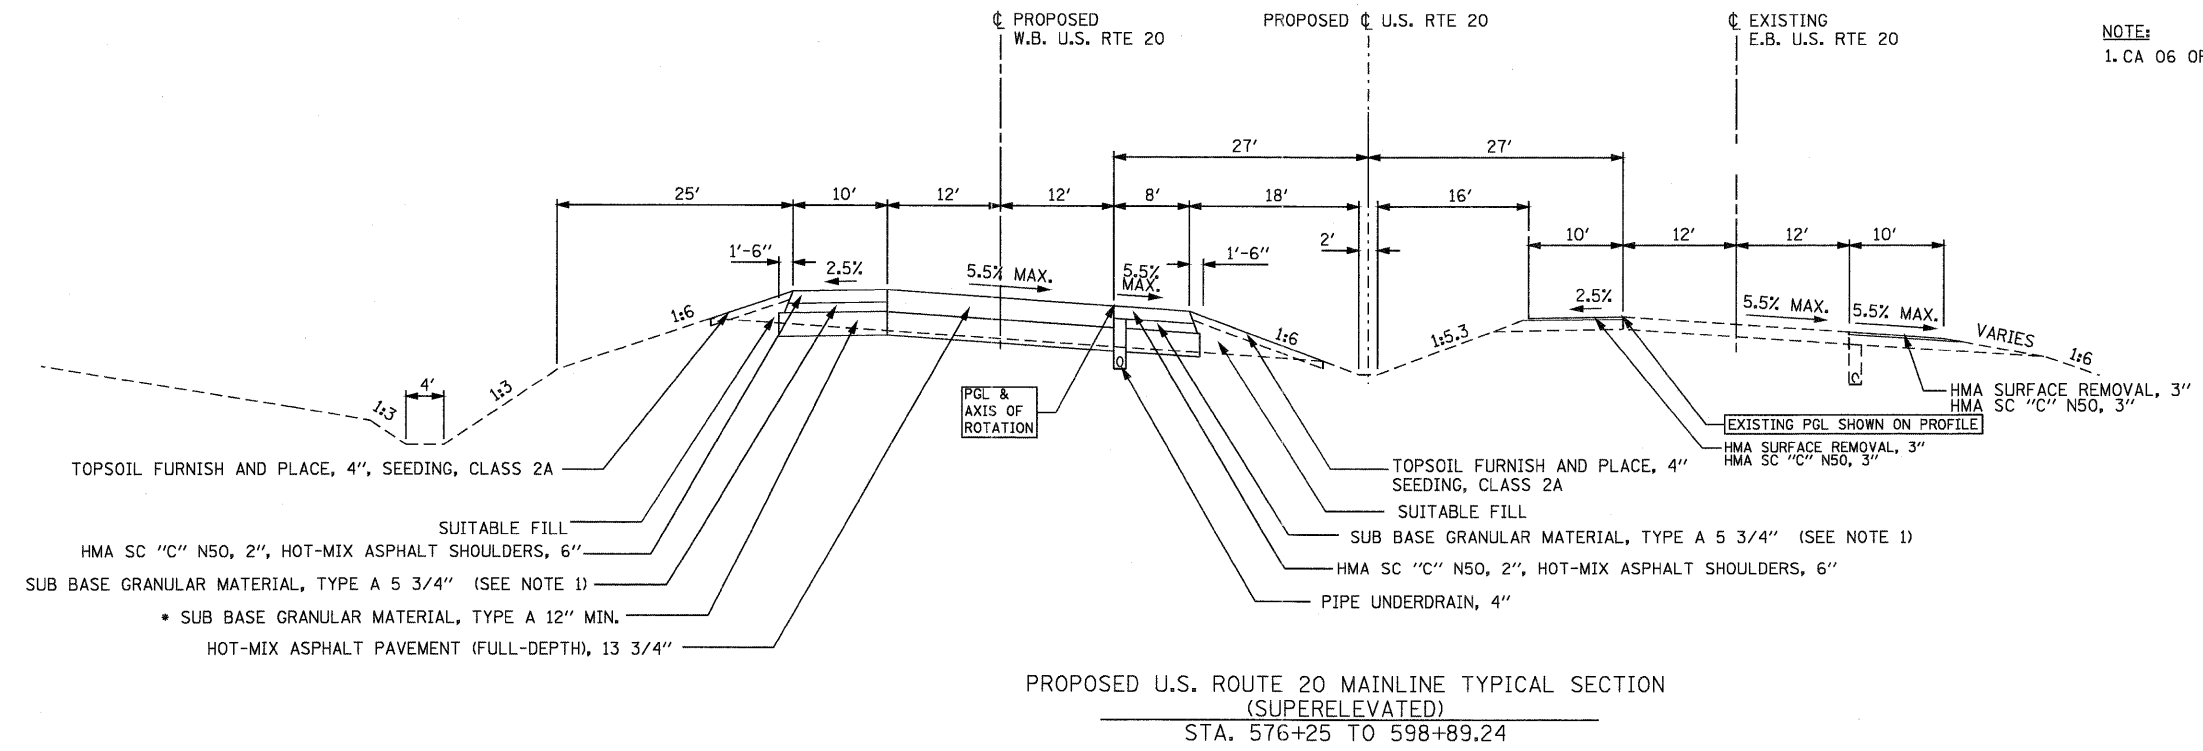

**PROPOSED U.S. ROUTE 20 MAINLINE TYPICAL SECTION  
(SUPERELEVATED)**  
STA. 576+25 TO 598+89.24

NOTE:  
1. CA 06 OR 10 - (THE COST INCLUDED IN THE HMA SHOULDER)

**PARSONS  
BRINCKERHOFF**  
250 West Monroe St., Suite 900  
Chicago, IL 60606, (312) 782-8150

USER NAME = MMS	DESIGNED - MMS	REVISED -
PLOT SCALE = 10.00' / IN.	DRAWN - MMS	REVISED -
PLOT DATE = 9/28/11	CHECKED - RMH	REVISED -
	DATE -	REVISED -

**STATE OF ILLINOIS  
DEPARTMENT OF TRANSPORTATION**

TYPICAL SECTIONS  
U.S. 20 MAINLINE

SCALE: NONE SHEET NO. 3 OF 5 SHEETS STA. TO STA.

F.A. RTE.	SECTION	COUNTY	TOTAL SHEETS	SHEET NO.
301	177-2-1	STEPHENSON	211	12
FINAL SUBMITTAL			CONTRACT NO. 64860	
ILLINOIS FED. AID PROJECT P-92-014-03				