


PLAN	SURVEYED	BY	DATE
	PLOTTED		
	ALIGNED		
	CHECKED		
	FILE NAME		
	NO.		

PROFILE	SURVEYED	BY	DATE
	PLOTTED		
	GRADES CHECKED		
	STRUCTURE NOTATIONS CHECKED		
	NO.		

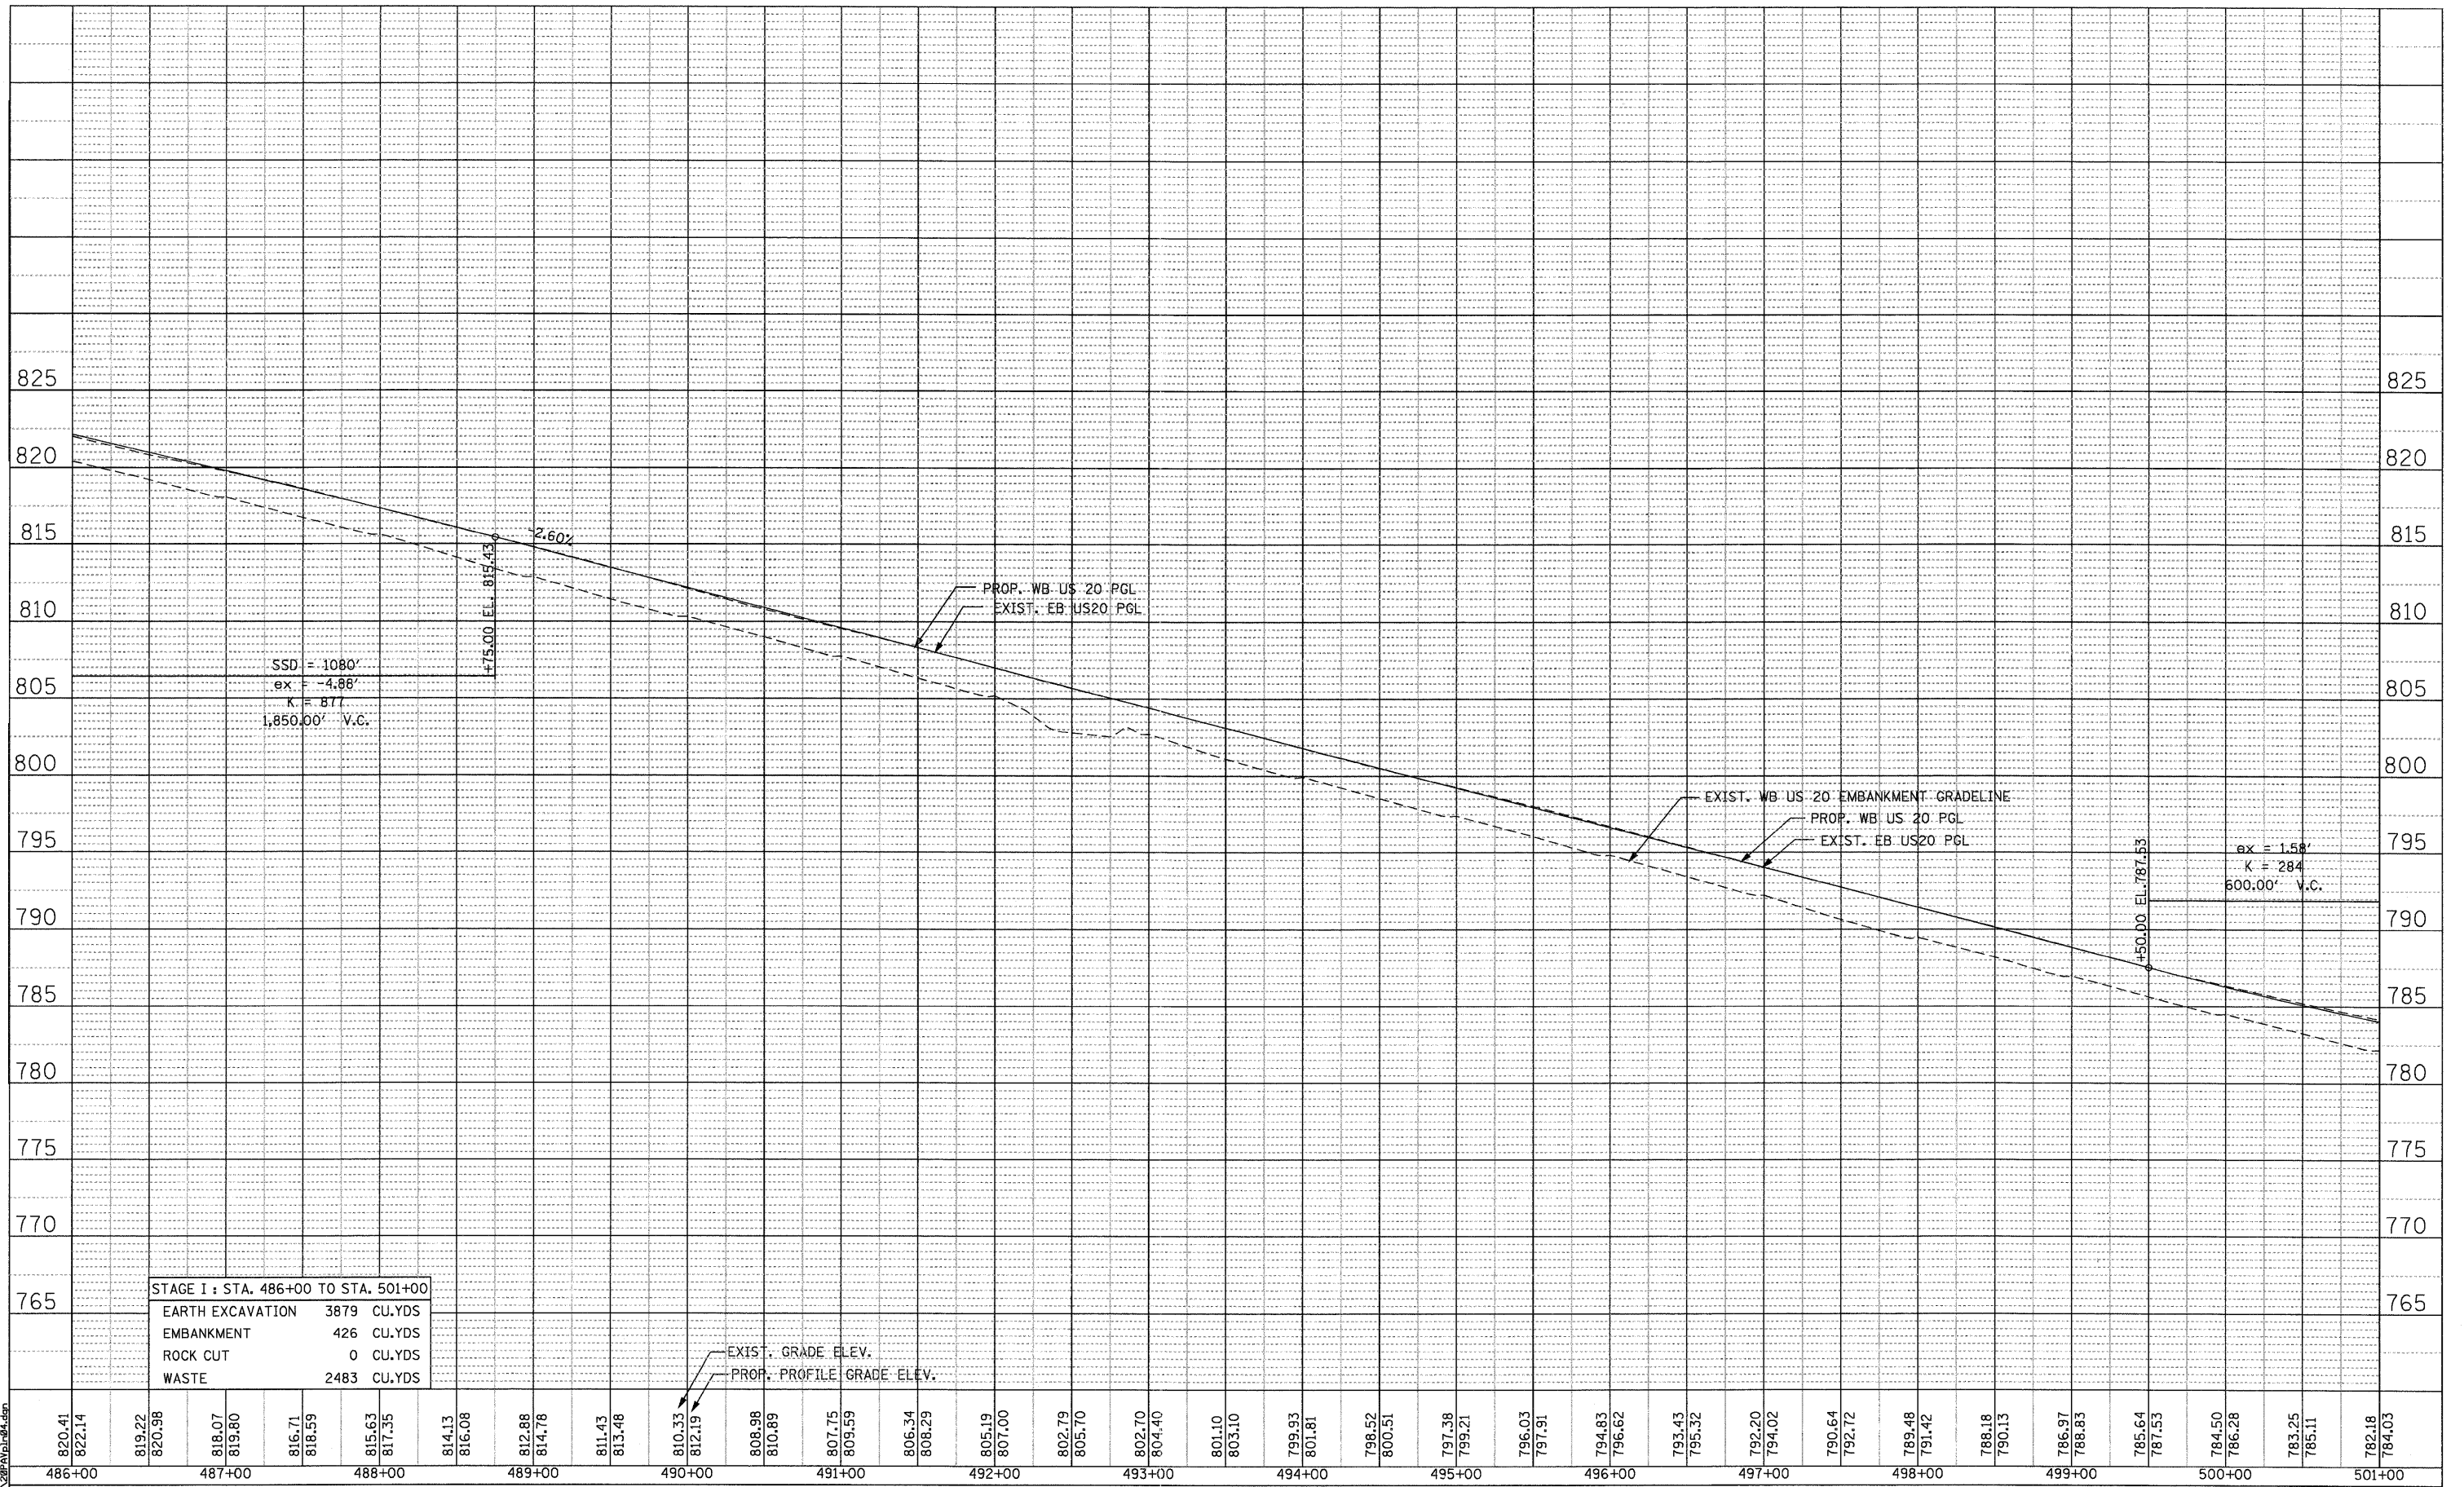

STAGE I : STA. 486+00 TO STA. 501+00	
EARTH EXCAVATION	3879 CU.YDS
EMBANKMENT	426 CU.YDS
ROCK CUT	0 CU.YDS
WASTE	2483 CU.YDS

820.41	822.14	819.22	820.98	818.07	819.80	816.71	818.59	815.63	817.35	814.13	816.08	812.88	814.78	811.43	813.48	810.33	812.19	808.98	810.89	807.75	809.59	806.34	808.29	805.19	807.00	802.79	805.70	802.70	804.40	801.10	803.10	799.93	801.81	798.52	800.51	797.38	799.21	796.03	797.91	794.83	796.62	793.43	795.32	792.20	794.02	790.64	792.72	789.48	791.42	788.18	790.13	786.97	788.83	785.64	787.53	784.50	786.28	783.25	785.11	782.18	784.03
486+00		487+00		488+00		489+00		490+00		491+00		492+00		493+00		494+00		495+00		496+00		497+00		498+00		499+00		500+00		501+00																															

T:\188144\Civil\PAV\_Plan\2011\PAV04.dgn

**PARSONS BRINCKERHOFF**  
 380 West Monroe St., Suite 900  
 Chicago, IL 60606, (312) 782-8150

USER NAME = MMS	DESIGNED - MMS	REVISED -
PLOT SCALE = 50.00' / IN.	DRAWN - MMS	REVISED -
PLOT DATE = 9/28/11	CHECKED - RMH	REVISED -
	DATE - 12/02/2011	REVISED -

STATE OF ILLINOIS  
 DEPARTMENT OF TRANSPORTATION

PROFILE WESTBOUND U.S. ROUTE 20	
SCALE: 1"=50'	SHEET NO. 4 OF 17 SHEETS
STA. 486+00 TO STA. 501+00	

F.A. RTE.	SECTION	COUNTY	TOTAL SHEETS	SHEET NO.
301	177-2-1	STEPHENSON	211	41
FINAL SUBMITTAL		CONTRACT NO. 64860		
[ILLINOIS] FED. AID PROJECT P-92-014-03				

PLN-04 OF 17