






 






LEGEND

-  WORK AREA
-  DRUMS WITH STEADY BURNING MONO-DIRECTIONAL LIGHTS AT 50' C-C IN TAPERS AND 100' C-C IN TANGENTS
-  SIGN ON PORTABLE OR PERMANENT SUPPORT
-  FLAGGER WITH TRAFFIC CONTROL SIGN
-  BARRICADE OR DRUM WITH FLASHING LIGHT
-  TYPE III BARRICADE WITH FLASHING LIGHTS
-  DIRECTION INDICATOR BARRICADE WITH STEADY BURN MONODIRECTIONAL LIGHT
-  DIRECTION OF TRAFFIC
-  TEMPORARY PAVEMENT
-  VERTICAL PANELS AT 50' SPACING IN CURVES AND 100' SPACING IN TANGENTS

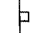STAGE I NOTES:

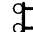1. US 20 STAGE I TRAFFIC CONTROL AND STAGING SHALL BE PAID FOR AT THE CONTRACT UNIT PRICE PER LUMP SUM AS TRAFFIC CONTROL AND PROTECTION STANDARDS 701326 AND 701401 AND AT THE CONTRACT UNIT PRICE PER EACH AS TRAFFIC CONTROL AND PROTECTION STANDARDS 701331 AND 701411.

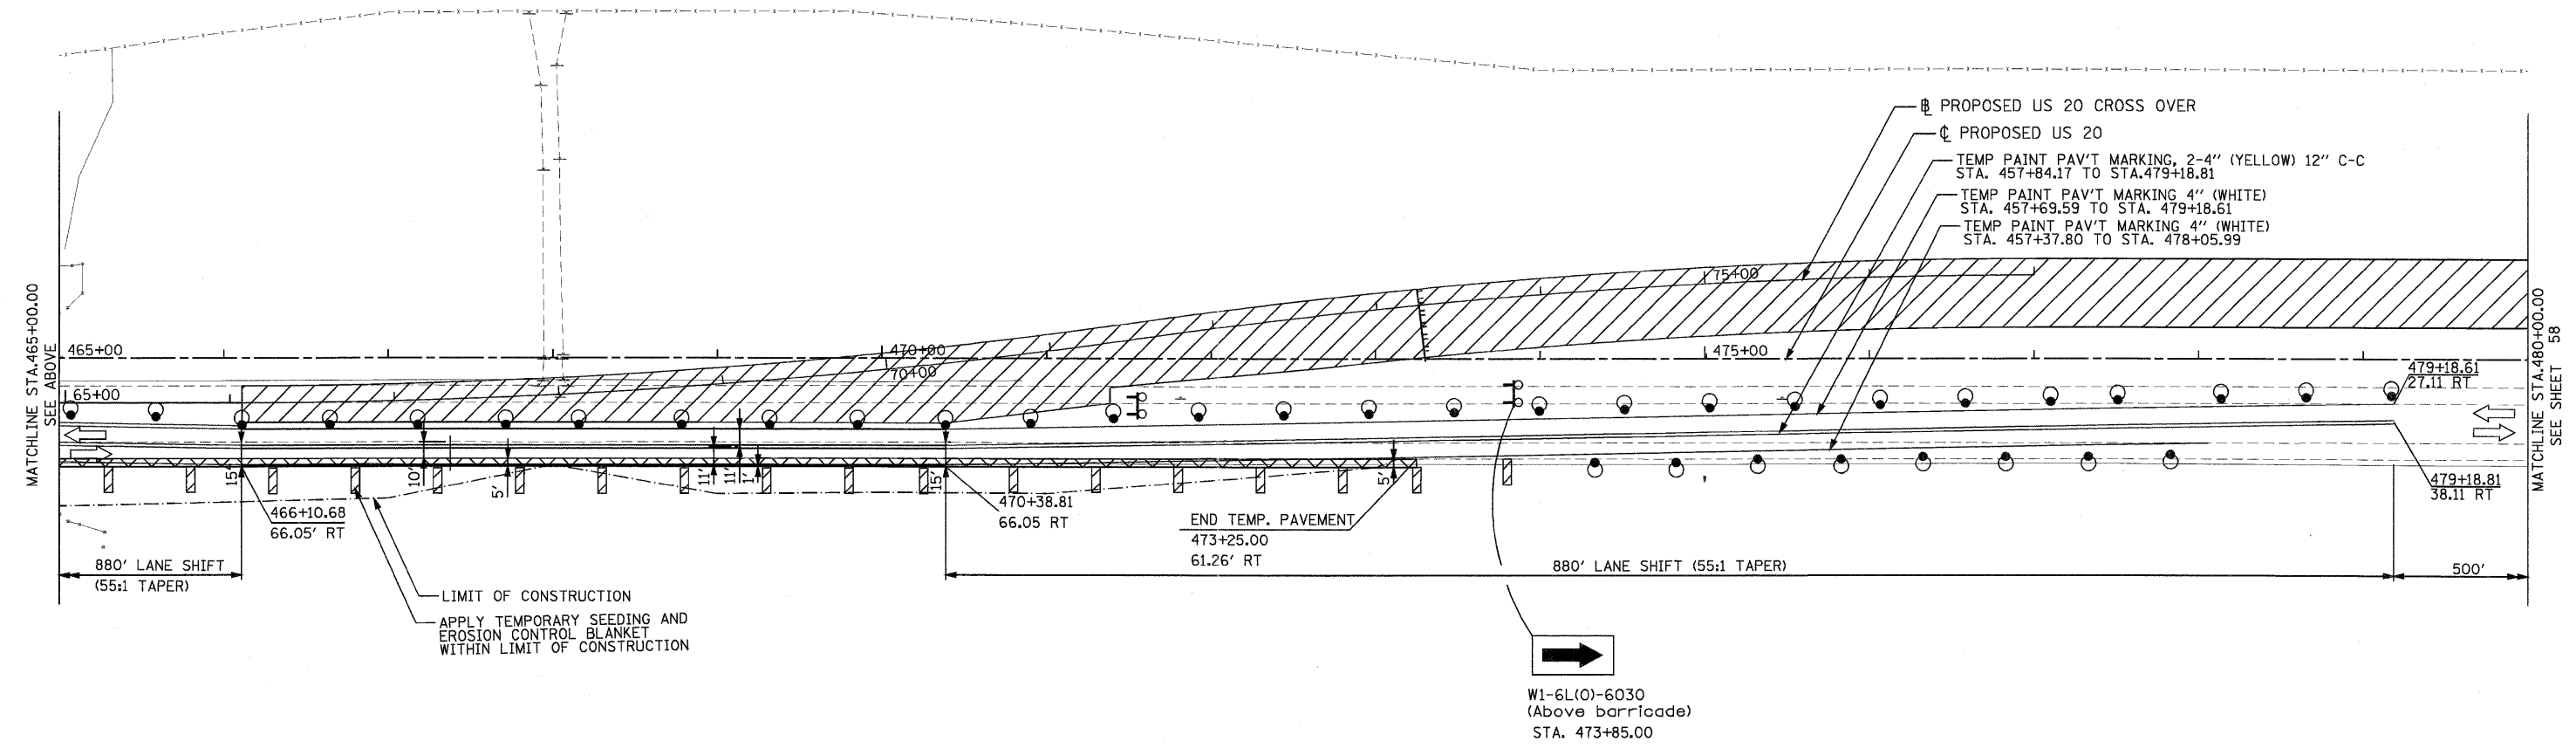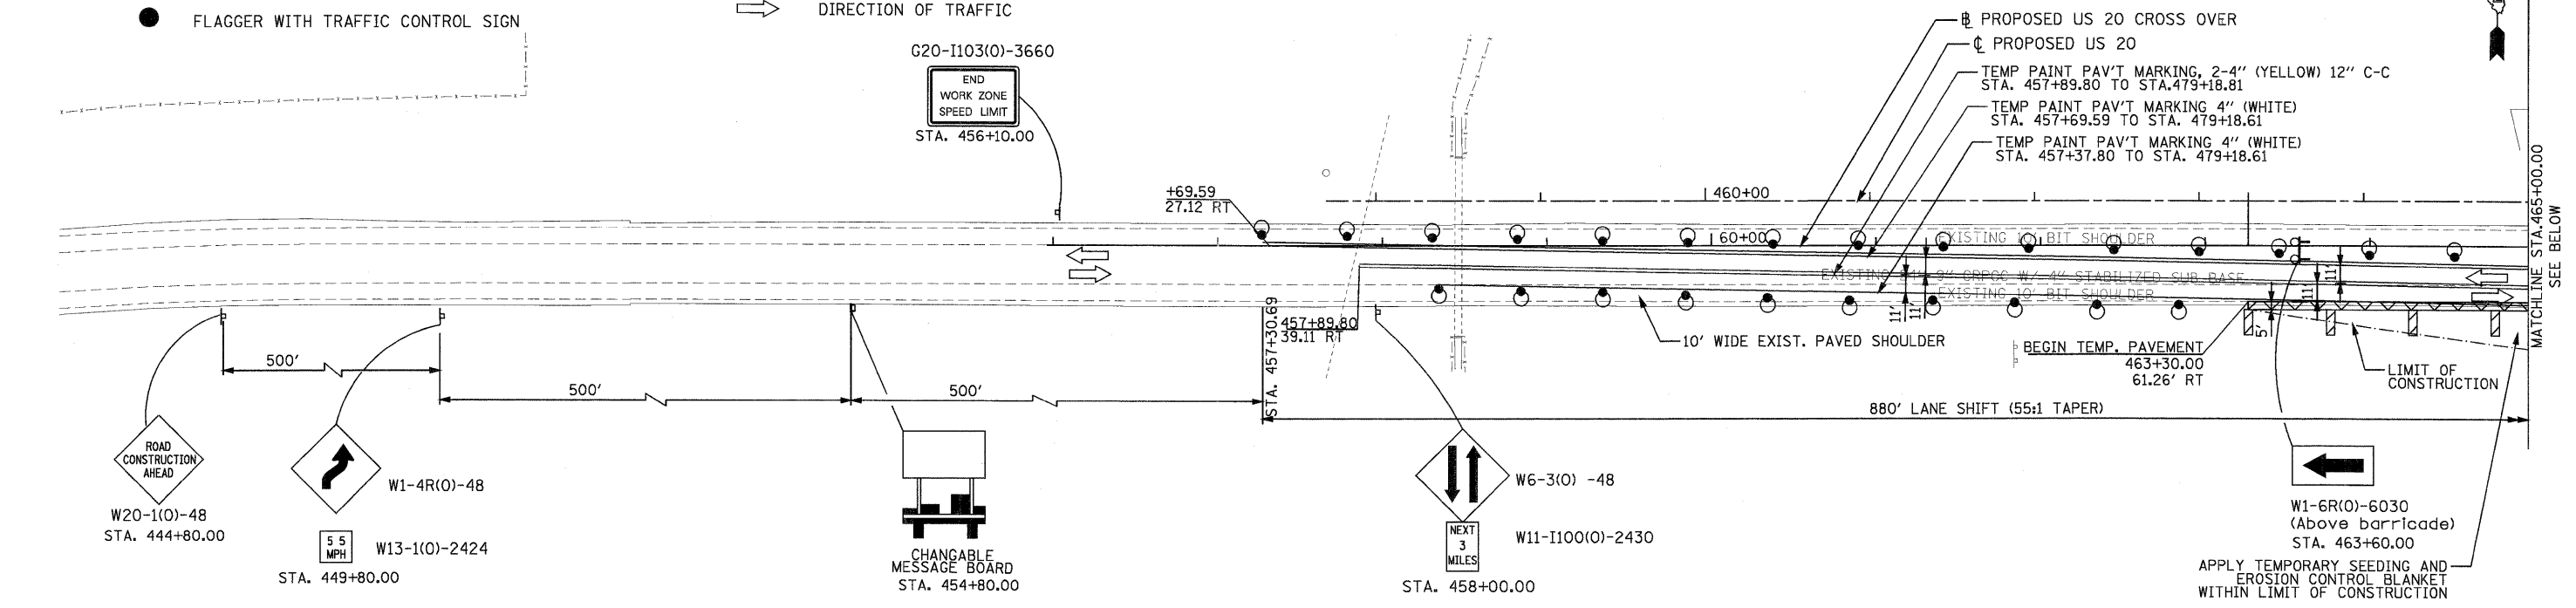

PARSONS BRINCKERHOFF
 280 West Monroe St., Suite 900
 Chicago, IL 60606, (312) 782-8180

USER NAME = MMS	DESIGNED - MMS	REVISED -
PLOT SCALE = 58.00' / IN.	DRAWN - MMS	REVISED -
PLOT DATE = 9/28/11	CHECKED - RMH	REVISED -
	DATE - #CH DATE#	REVISED -

STATE OF ILLINOIS
DEPARTMENT OF TRANSPORTATION

TRAFFIC CONTROL AND STAGING
 STAGE I

SCALE: 1"=50' SHEET NO. 1 OF 8 SHEETS STA. 457+30.00 TO STA. 480+00.00

F.A. RTE.	SECTION	COUNTY	TOTAL SHEETS	SHEET NO.
301	177-2-1	STEPHENSON	211	57
FINAL SUBMITTAL			CONTRACT NO. 64860	
ILLINOIS FED. AID PROJECT P-92-014-03				