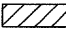

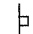


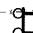

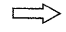
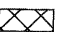

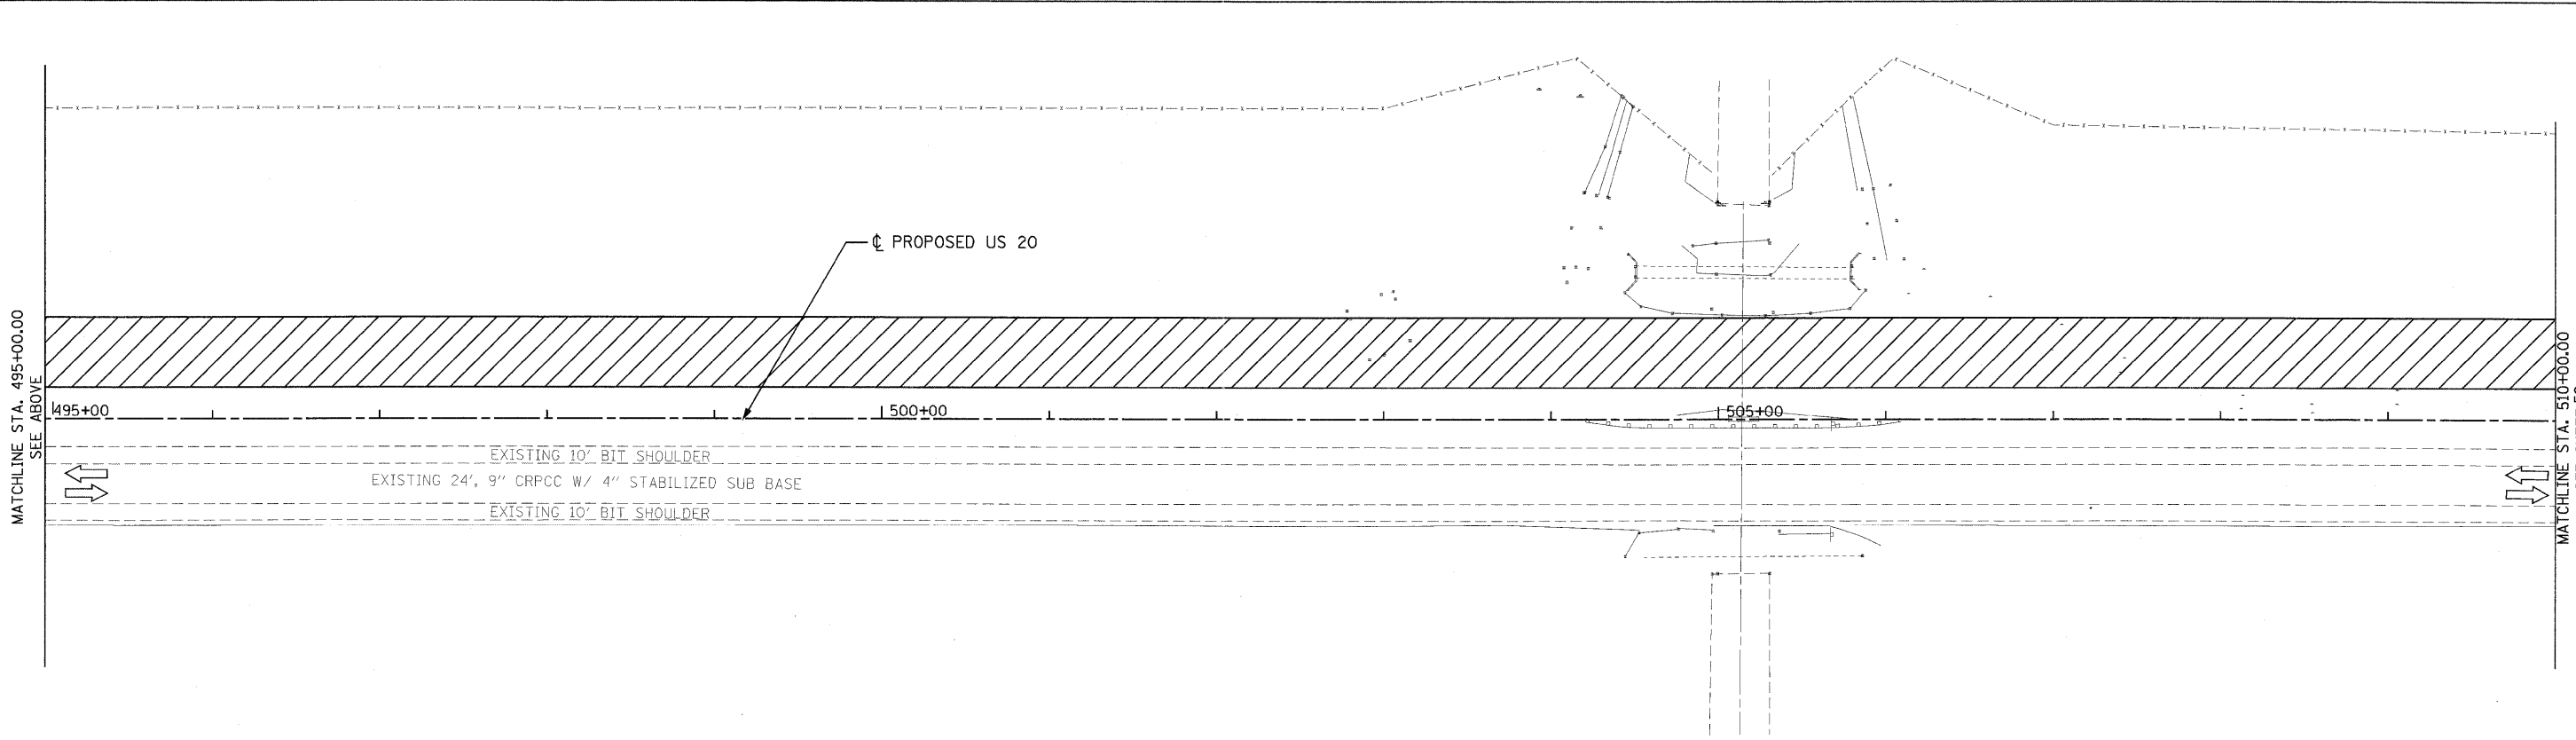
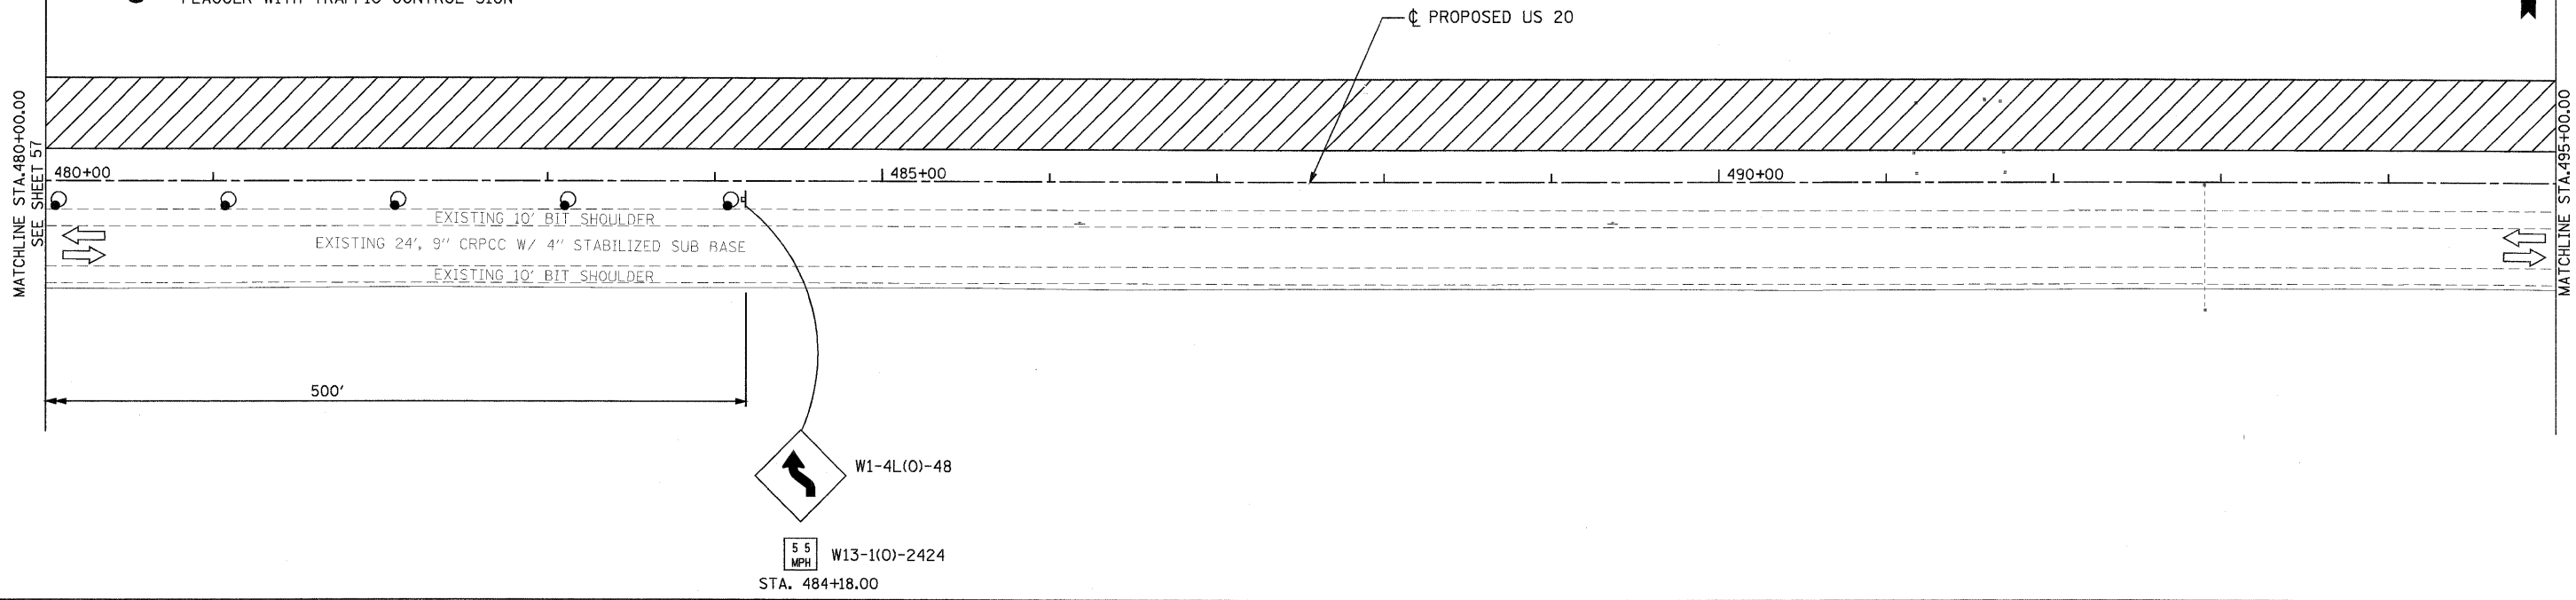


LEGEND

-  WORK AREA
-  DRUMS WITH STEADY BURNING MONO-DIRECTIONAL LIGHTS AT 50' C-C IN TAPERS AND 100' C-C IN TANGENTS
-  SIGN ON PORTABLE OR PERMANENT SUPPORT
-  FLAGGER WITH TRAFFIC CONTROL SIGN
-  BARRICADE OR DRUM WITH FLASHING LIGHT
-  TYPE III BARRICADE WITH FLASHING LIGHTS
-  DIRECTION INDICATOR BARRICADE WITH STEADY BURN MONODIRECTIONAL LIGHT
-  DIRECTION OF TRAFFIC
-  TEMPORARY PAVEMENT
-  VERTICAL PANELS AT 50' SPACING IN CURVES AND 100' SPACING IN TANGENTS



T:\BBI\44\CON\1\PRV\Plan\28PAV1502.dwg

PARSONS BRINCKERHOFF
 280 West Monroe St, Suite 900
 Chicago, IL 60606, (312) 782-8150

USER NAME = MMS	DESIGNED - MMS	REVISED -
PLOT SCALE = 50.00' / IN.	DRAWN - MMS	REVISED -
PLOT DATE = 9/28/11	CHECKED - RMH	REVISED -
	DATE - #CH DATE#	REVISED -

**STATE OF ILLINOIS
 DEPARTMENT OF TRANSPORTATION**

TRAFFIC CONTROL AND STAGING
 STAGE I

SCALE: 1" = 50'

F.A. RTE.	SECTION	COUNTY	TOTAL SHEETS	SHEET NO.
301	177-2-1	STEPHENSON	211	58
FINAL SUBMITTAL			CONTRACT NO. 64860	
ILLINOIS FED. AID PROJECT P-92-014-03				