
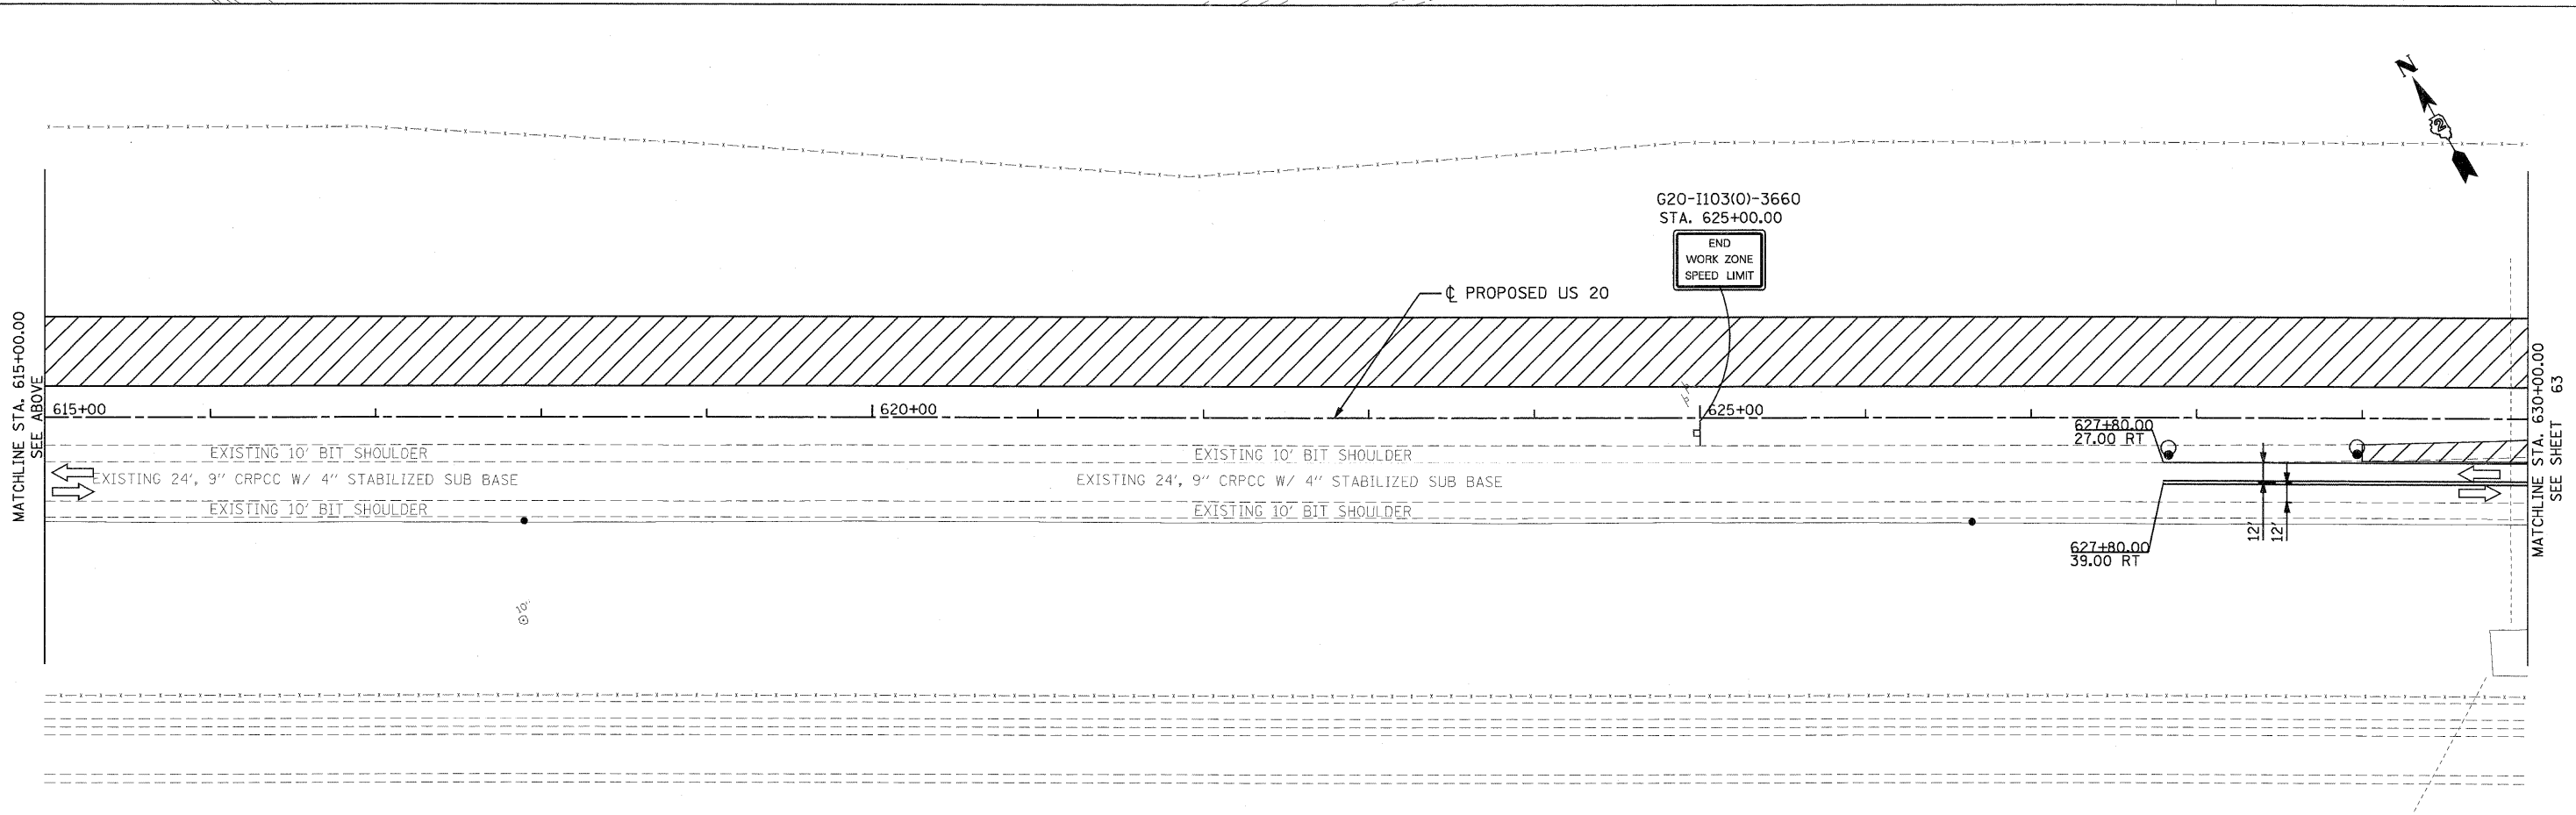


**LEGEND**

- WORK AREA
- DRUMS WITH STEADY BURNING MONO-DIRECTIONAL LIGHTS AT 50' C-C IN TAPERS AND 100' C-C IN TANGENTS
- SIGN ON PORTABLE OR PERMANENT SUPPORT
- FLAGGER WITH TRAFFIC CONTROL SIGN
- BARRICADE OR DRUM WITH FLASHING LIGHT
- TYPE III BARRICADE WITH FLASHING LIGHTS
- DIRECTION INDICATOR BARRICADE WITH STEADY BURN MONODIRECTIONAL LIGHT
- DIRECTION OF TRAFFIC
- TEMPORARY PAVEMENT
- VERTICAL PANELS AT 50' SPACING IN CURVES AND 100' SPACING IN TANGENTS

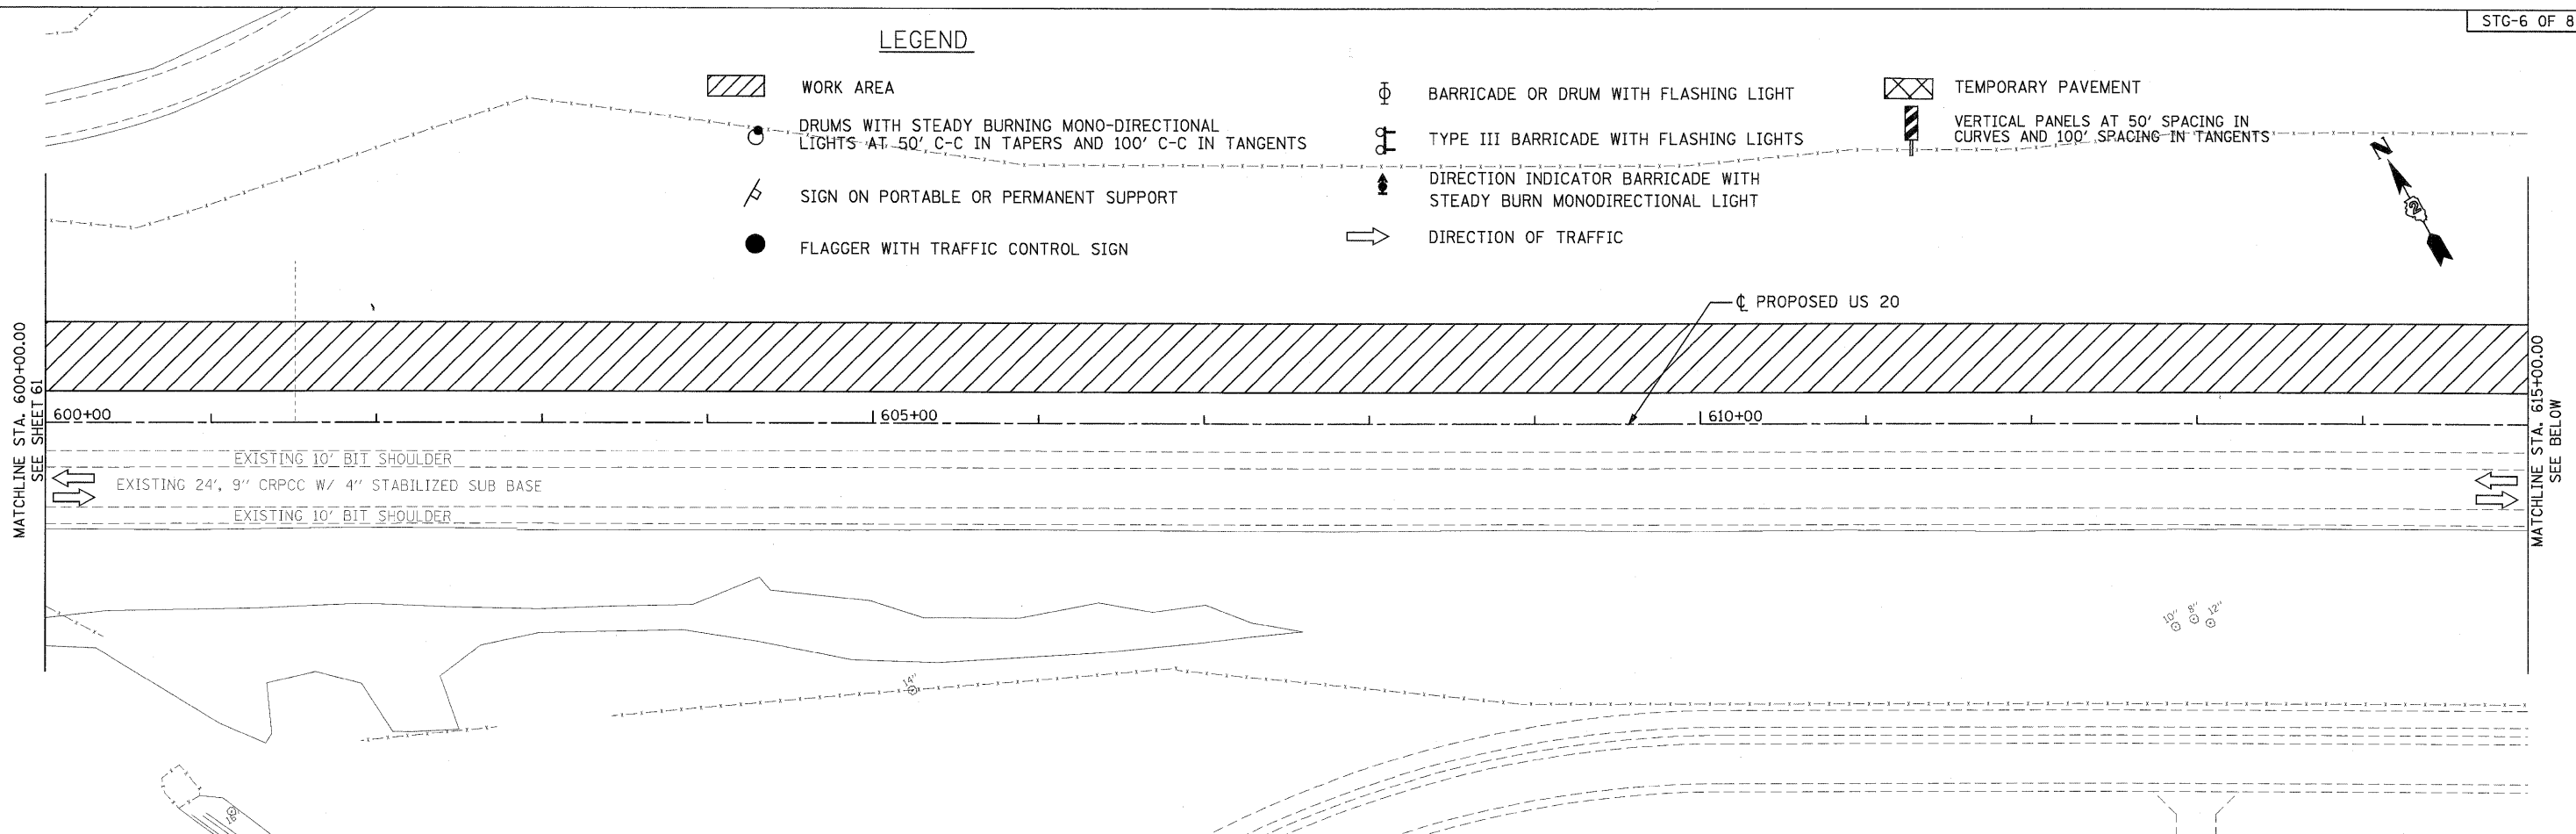

T:\BIB\44\G\1\PROV\_P\Draw\2011\111111.dwg

**PARSONS BRINCKERHOFF**  
 280 West Monroe St., Suite 900  
 Chicago, IL 60606, (312) 782-6150

USER NAME = MMS	DESIGNED - MMS	REVISED -
PLOT SCALE = 50.00' / IN.	DRAWN - MMS	REVISED -
PLOT DATE = 9/28/11	CHECKED - RMH	REVISED -
	DATE - \$CH DATE\$	REVISED -

**STATE OF ILLINOIS  
 DEPARTMENT OF TRANSPORTATION**

TRAFFIC CONTROL AND STAGING  
 STAGE I

SCALE: 1"=50'    SHEET NO. 6 OF 8 SHEETS    STA. 600+00.00 TO STA. 630+00.00

F.A. RTE.	SECTION	COUNTY	TOTAL SHEETS	SHEET NO.
301	177-2-1	STEPHENSON	211	62
FINAL SUBMITTAL			CONTRACT NO. 64860	
ILLINOIS FED. AID PROJECT P-92-014-03				