


ROUTE NO.	SECTION	COUNTY	TOTAL SHEETS	SHEET NO.
FA 40	177-2	STEPHENSON	211	111
STA. 510			TO STA. 540	
FED. ROAD DIST. NO. 2	ALIGNED	PROJECT		

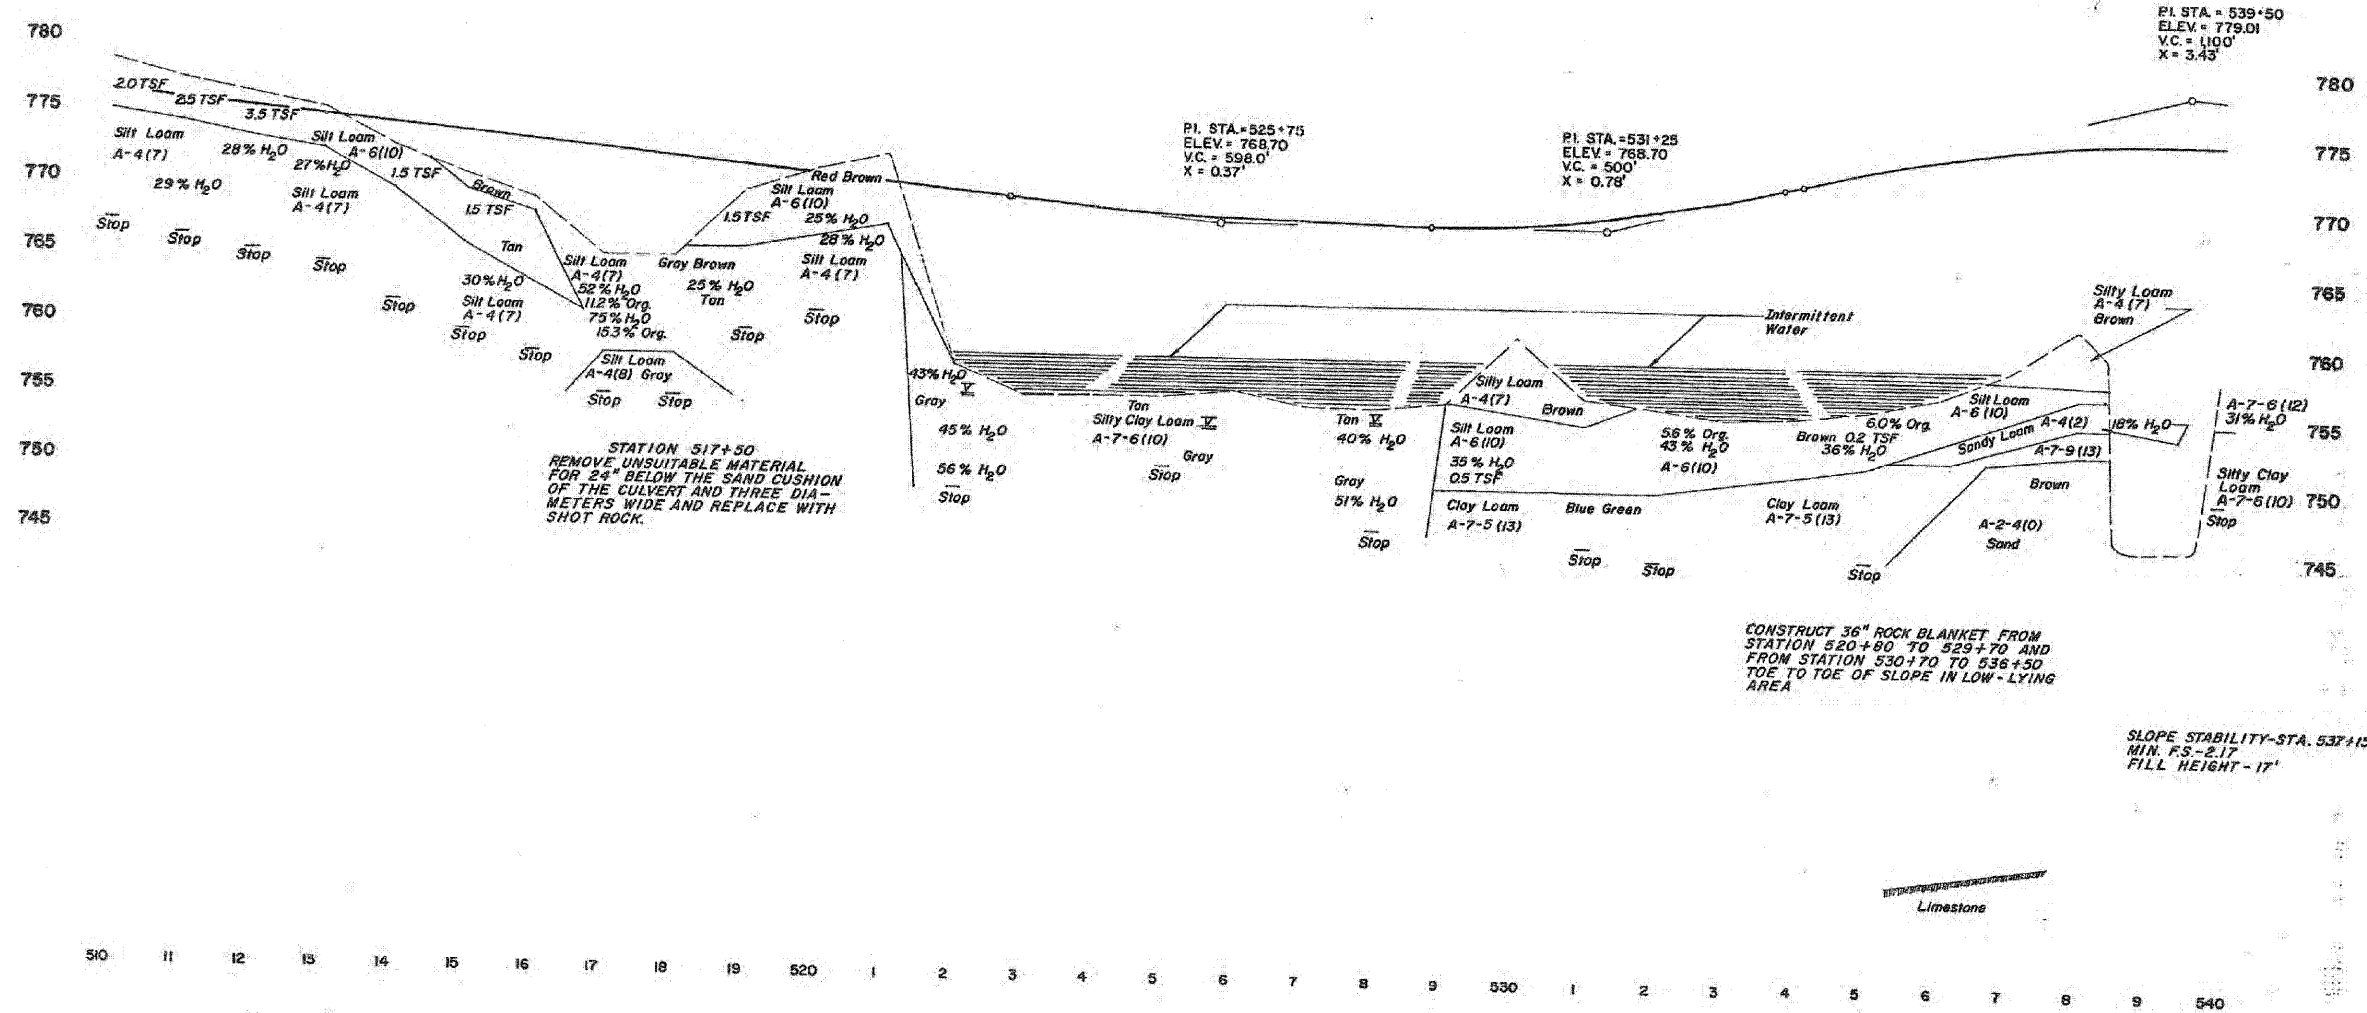

NOTE:  
 GEOTECHNICAL INVESTIGATION AND  
 SOILS INFORMATION PER IDOT

T:\BIBIAN\Civil\PAV\_Plans\2011\SOIL\_PROFILES\ES20.dgn

**PARSONS BRINCKERHOFF**  
 280 West Monroe St., Suite 900  
 Chicago, IL 60606, (312) 782-8150

USER NAME = MMS	DESIGNED - MMS	REVISED -
PLLOT SCALE = 50.00' / IN.	DRAWN - MMS	REVISED -
PLLOT DATE = 9/28/11	CHECKED - RMH	REVISED -
	DATE - 12/02/2011	REVISED -

**STATE OF ILLINOIS  
 DEPARTMENT OF TRANSPORTATION**

SCALE: NONE		SHEET NO.	OF	SHEETS	STA.	TO STA.

SOIL PROFILES

F.A. RTE.	SECTION	COUNTY	TOTAL SHEETS	SHEET NO.
301	177-2-1	STEPHENSON	211	111
FINAL SUBMITTAL		CONTRACT NO. 64860		
[ILLINOIS] FED. AID PROJECT		P-92-014-03		