


DATE	
BY	
FINAL SURVEY	
PLOTTED	
TEMPLATE	
NOTE BOOK	
AREAS CHECKED	
NO.	

DATE	
BY	
ORIGINAL SURVEY	
PLOTTED	
TEMPLATE	
NOTE BOOK	
AREAS CHECKED	
NO.	

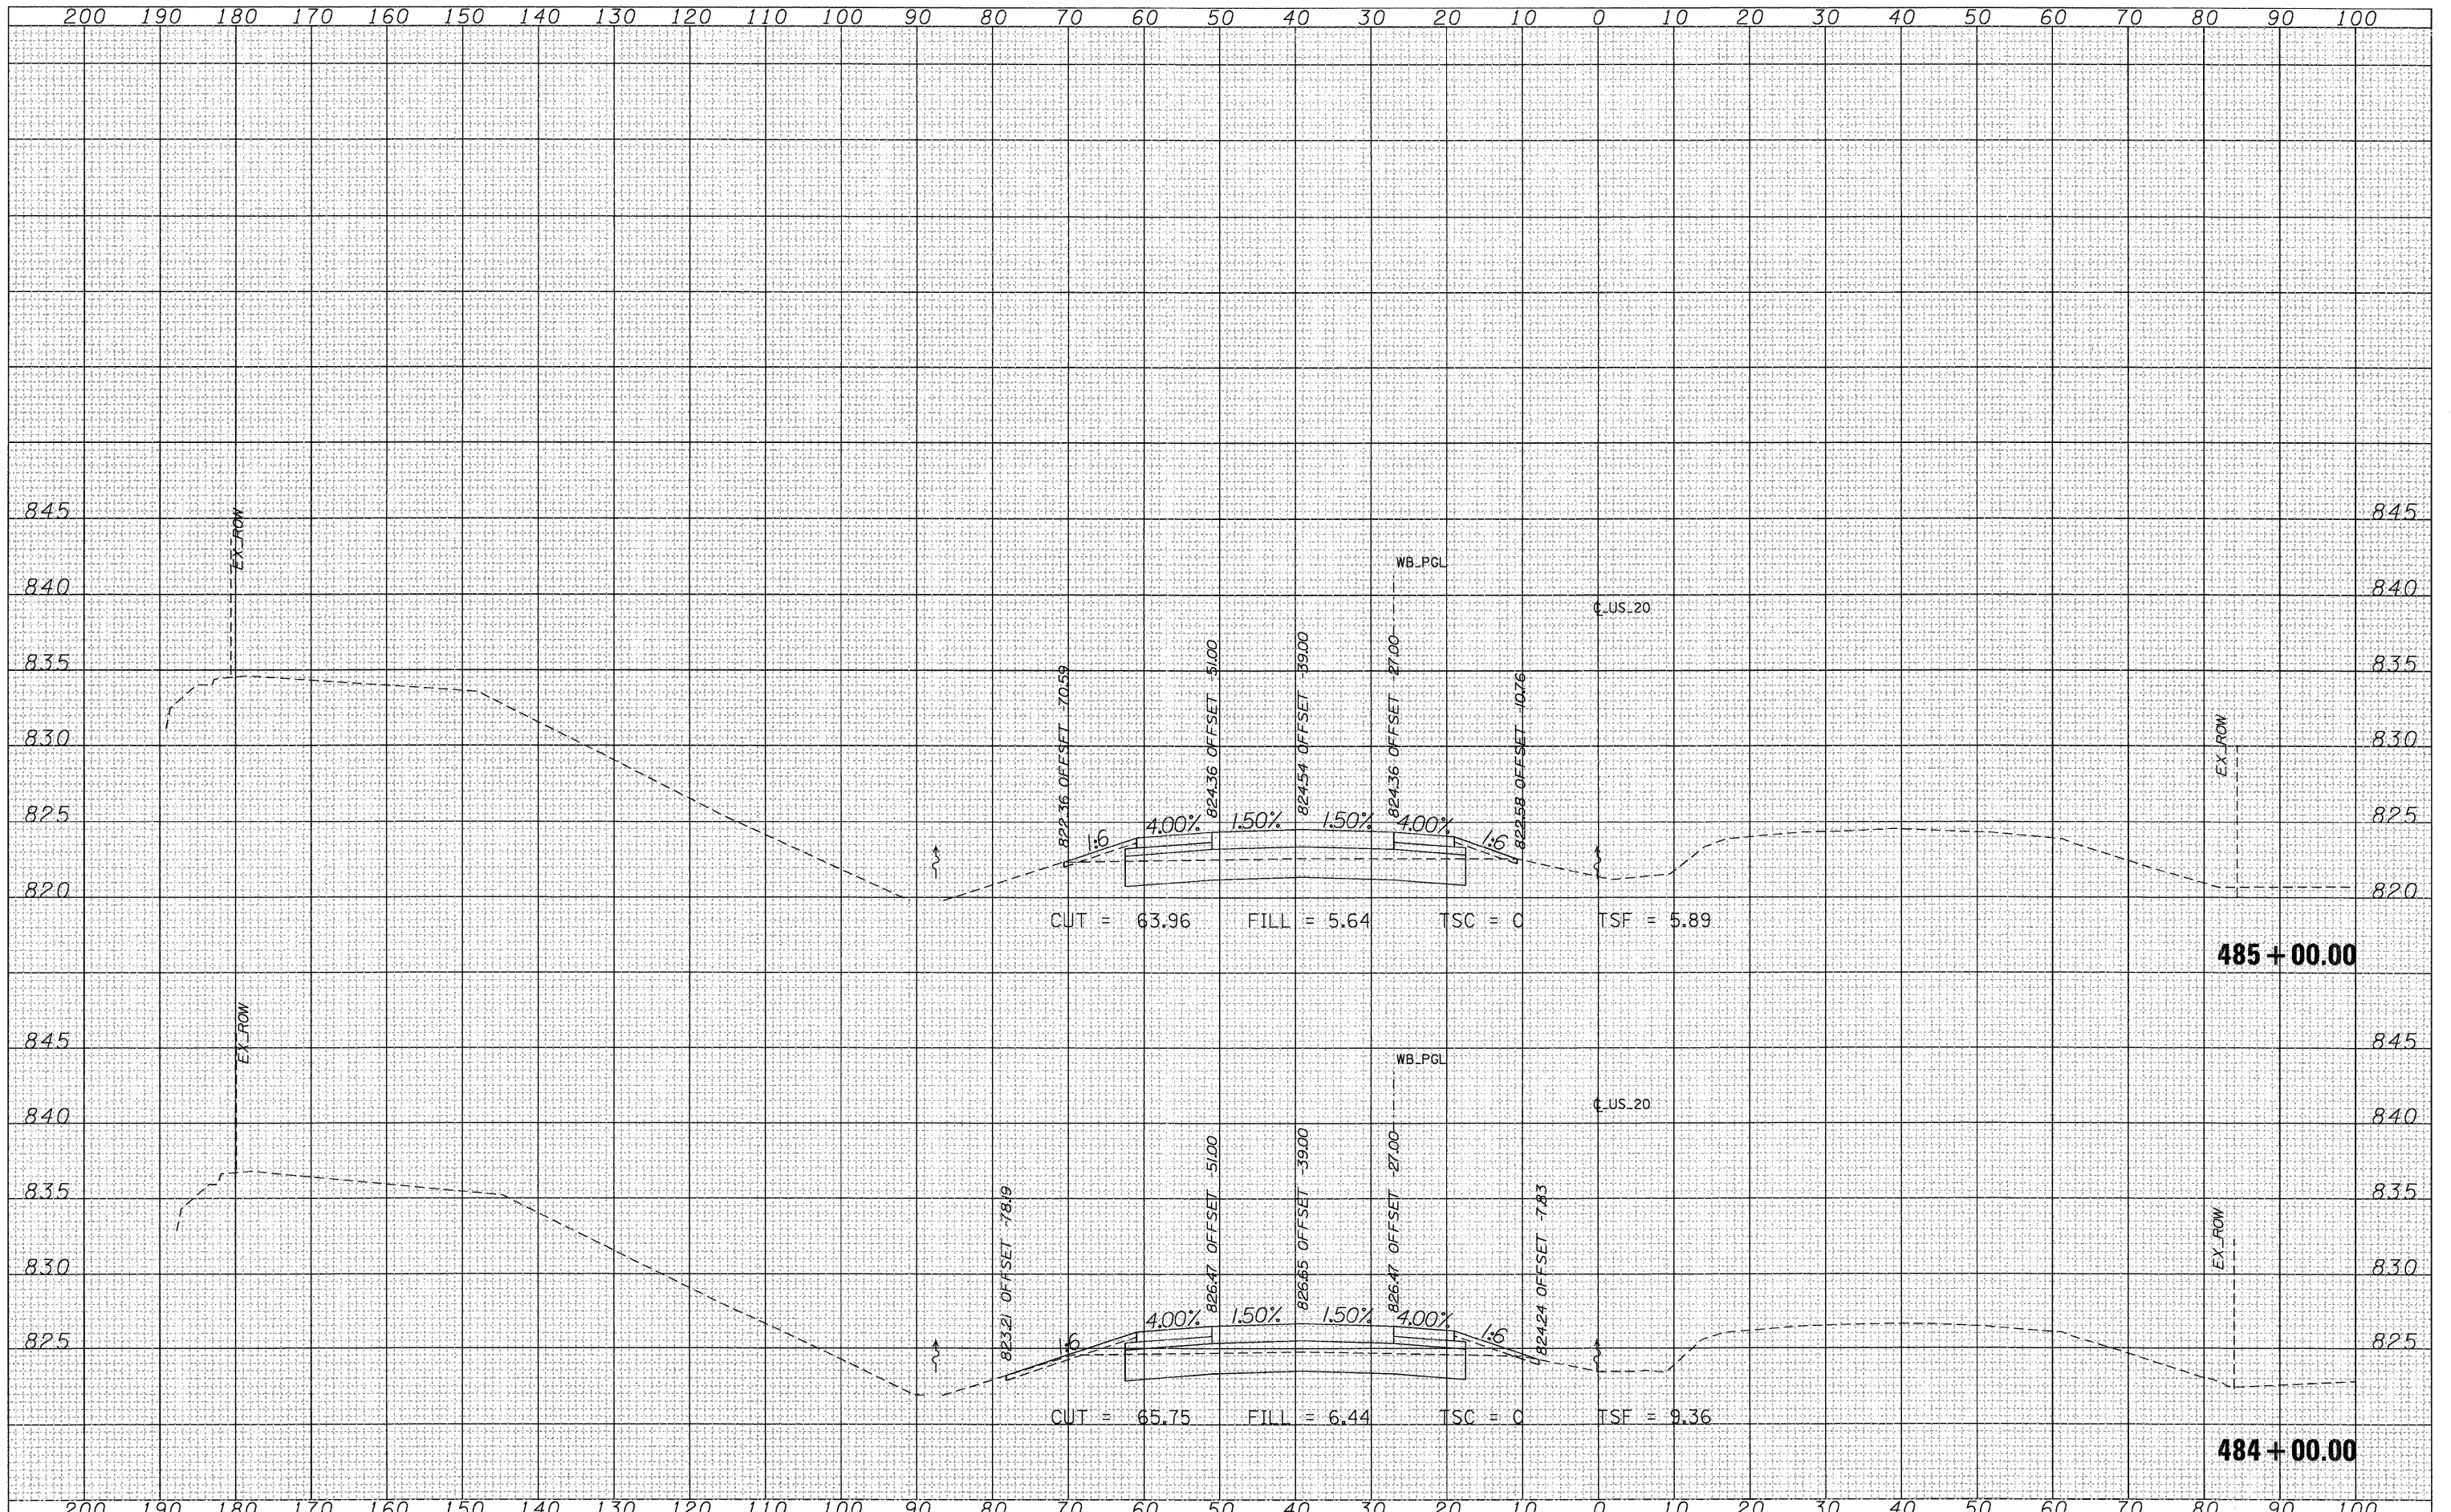

FILE NAME = T:\168144\Civil\PAV\_Xehta\28PAV\_MLXS-sheets.dgn  
 USER NAME = MMS  
 PLOT SCALE = 10.00' / IN.  
 PLOT DATE = 9/28/11

DESIGNED -	REVISIED -
DRAWN -	REVISIED -
CHECKED -	REVISIED -
DATE -	REVISIED -

**STATE OF ILLINOIS  
 DEPARTMENT OF TRANSPORTATION**

<b>CROSS SECTIONS US 20</b>			
SCALE:	SHEET NO.	OF SHEETS	STA. 484+00.00 TO STA. 485+00.00

F.A.P. RTE. 301	SECTION 177-2-1	COUNTY STEPHENSON	TOTAL SHEETS 211	SHEET NO. 131
			CONTRACT NO. 64860	
ILLINOIS FED. AID PROJECT				