


DATE	
BY	
REVIEWED	
PLOTTED	
TEMPLATE	
NOTE BOOK	
AREAS CHECKED	
NO.	

DATE	
BY	
REVIEWED	
PLOTTED	
TEMPLATE	
NOTE BOOK	
AREAS CHECKED	
NO.	

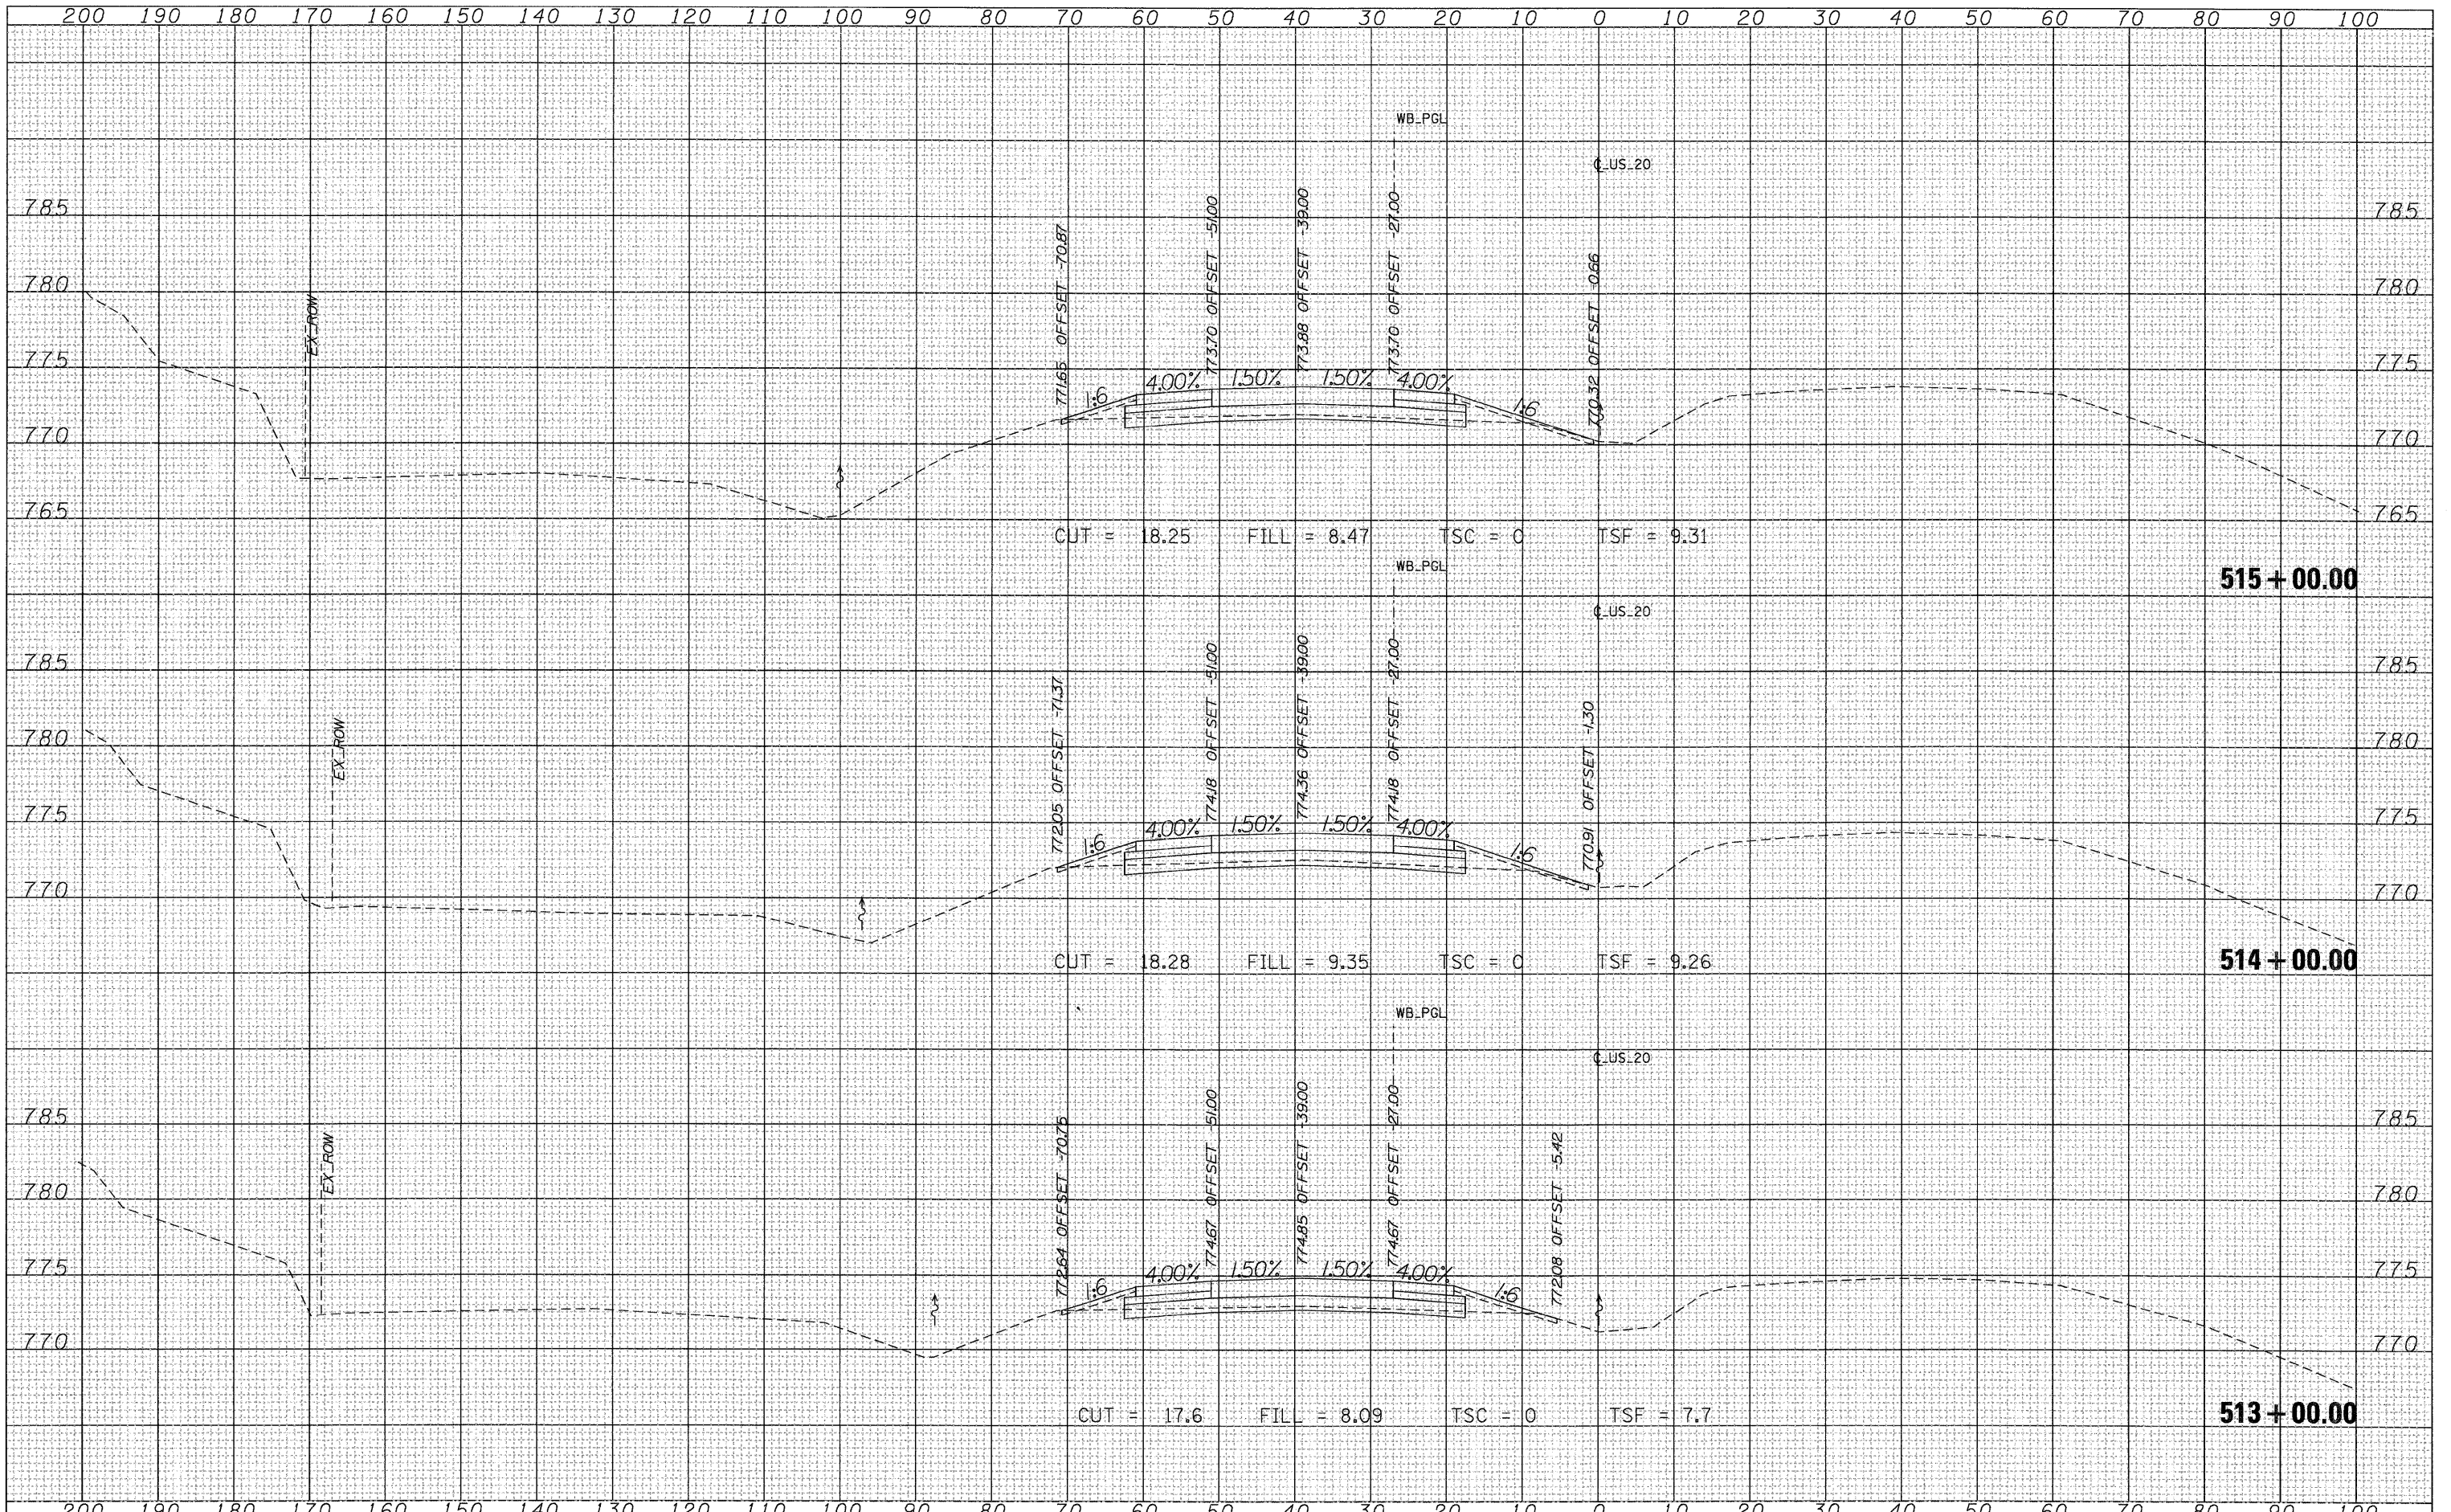

FILE NAME =	USER NAME = MMS	DESIGNED -	REVISED -	STATE OF ILLINOIS DEPARTMENT OF TRANSPORTATION	CROSS SECTIONS US 20			F.A.P. RTE.	SECTION	COUNTY	TOTAL SHEETS	SHEET NO.
T:\168144\Cv1\PAV. Xahta\22PAV_MLXS-sheets.dgn		DRAWN -	REVISED -					301	177-2-1	STEPHENSON	211	145
PLOT SCALE = 10.00' / IN.		CHECKED -	REVISED -		SCALE:			SHEET NO. OF SHEETS STA. 513+00.00 TO STA. 515+00.00				
PLOT DATE = 9/28/11		DATE -	REVISED -					CONTRACT NO. 64860				

ILLINOIS FED. AID PROJECT