


DATE	
BY	
SURVEYED	
PLOTTED	
TEMPLATE	
AREAS CHECKED	
FINAL SURVEY	
NOTE BOOK	
NO.	

DATE	
BY	
SURVEYED	
PLOTTED	
TEMPLATE	
AREAS CHECKED	
ORIGINAL SURVEY	
NOTE BOOK	
NO.	

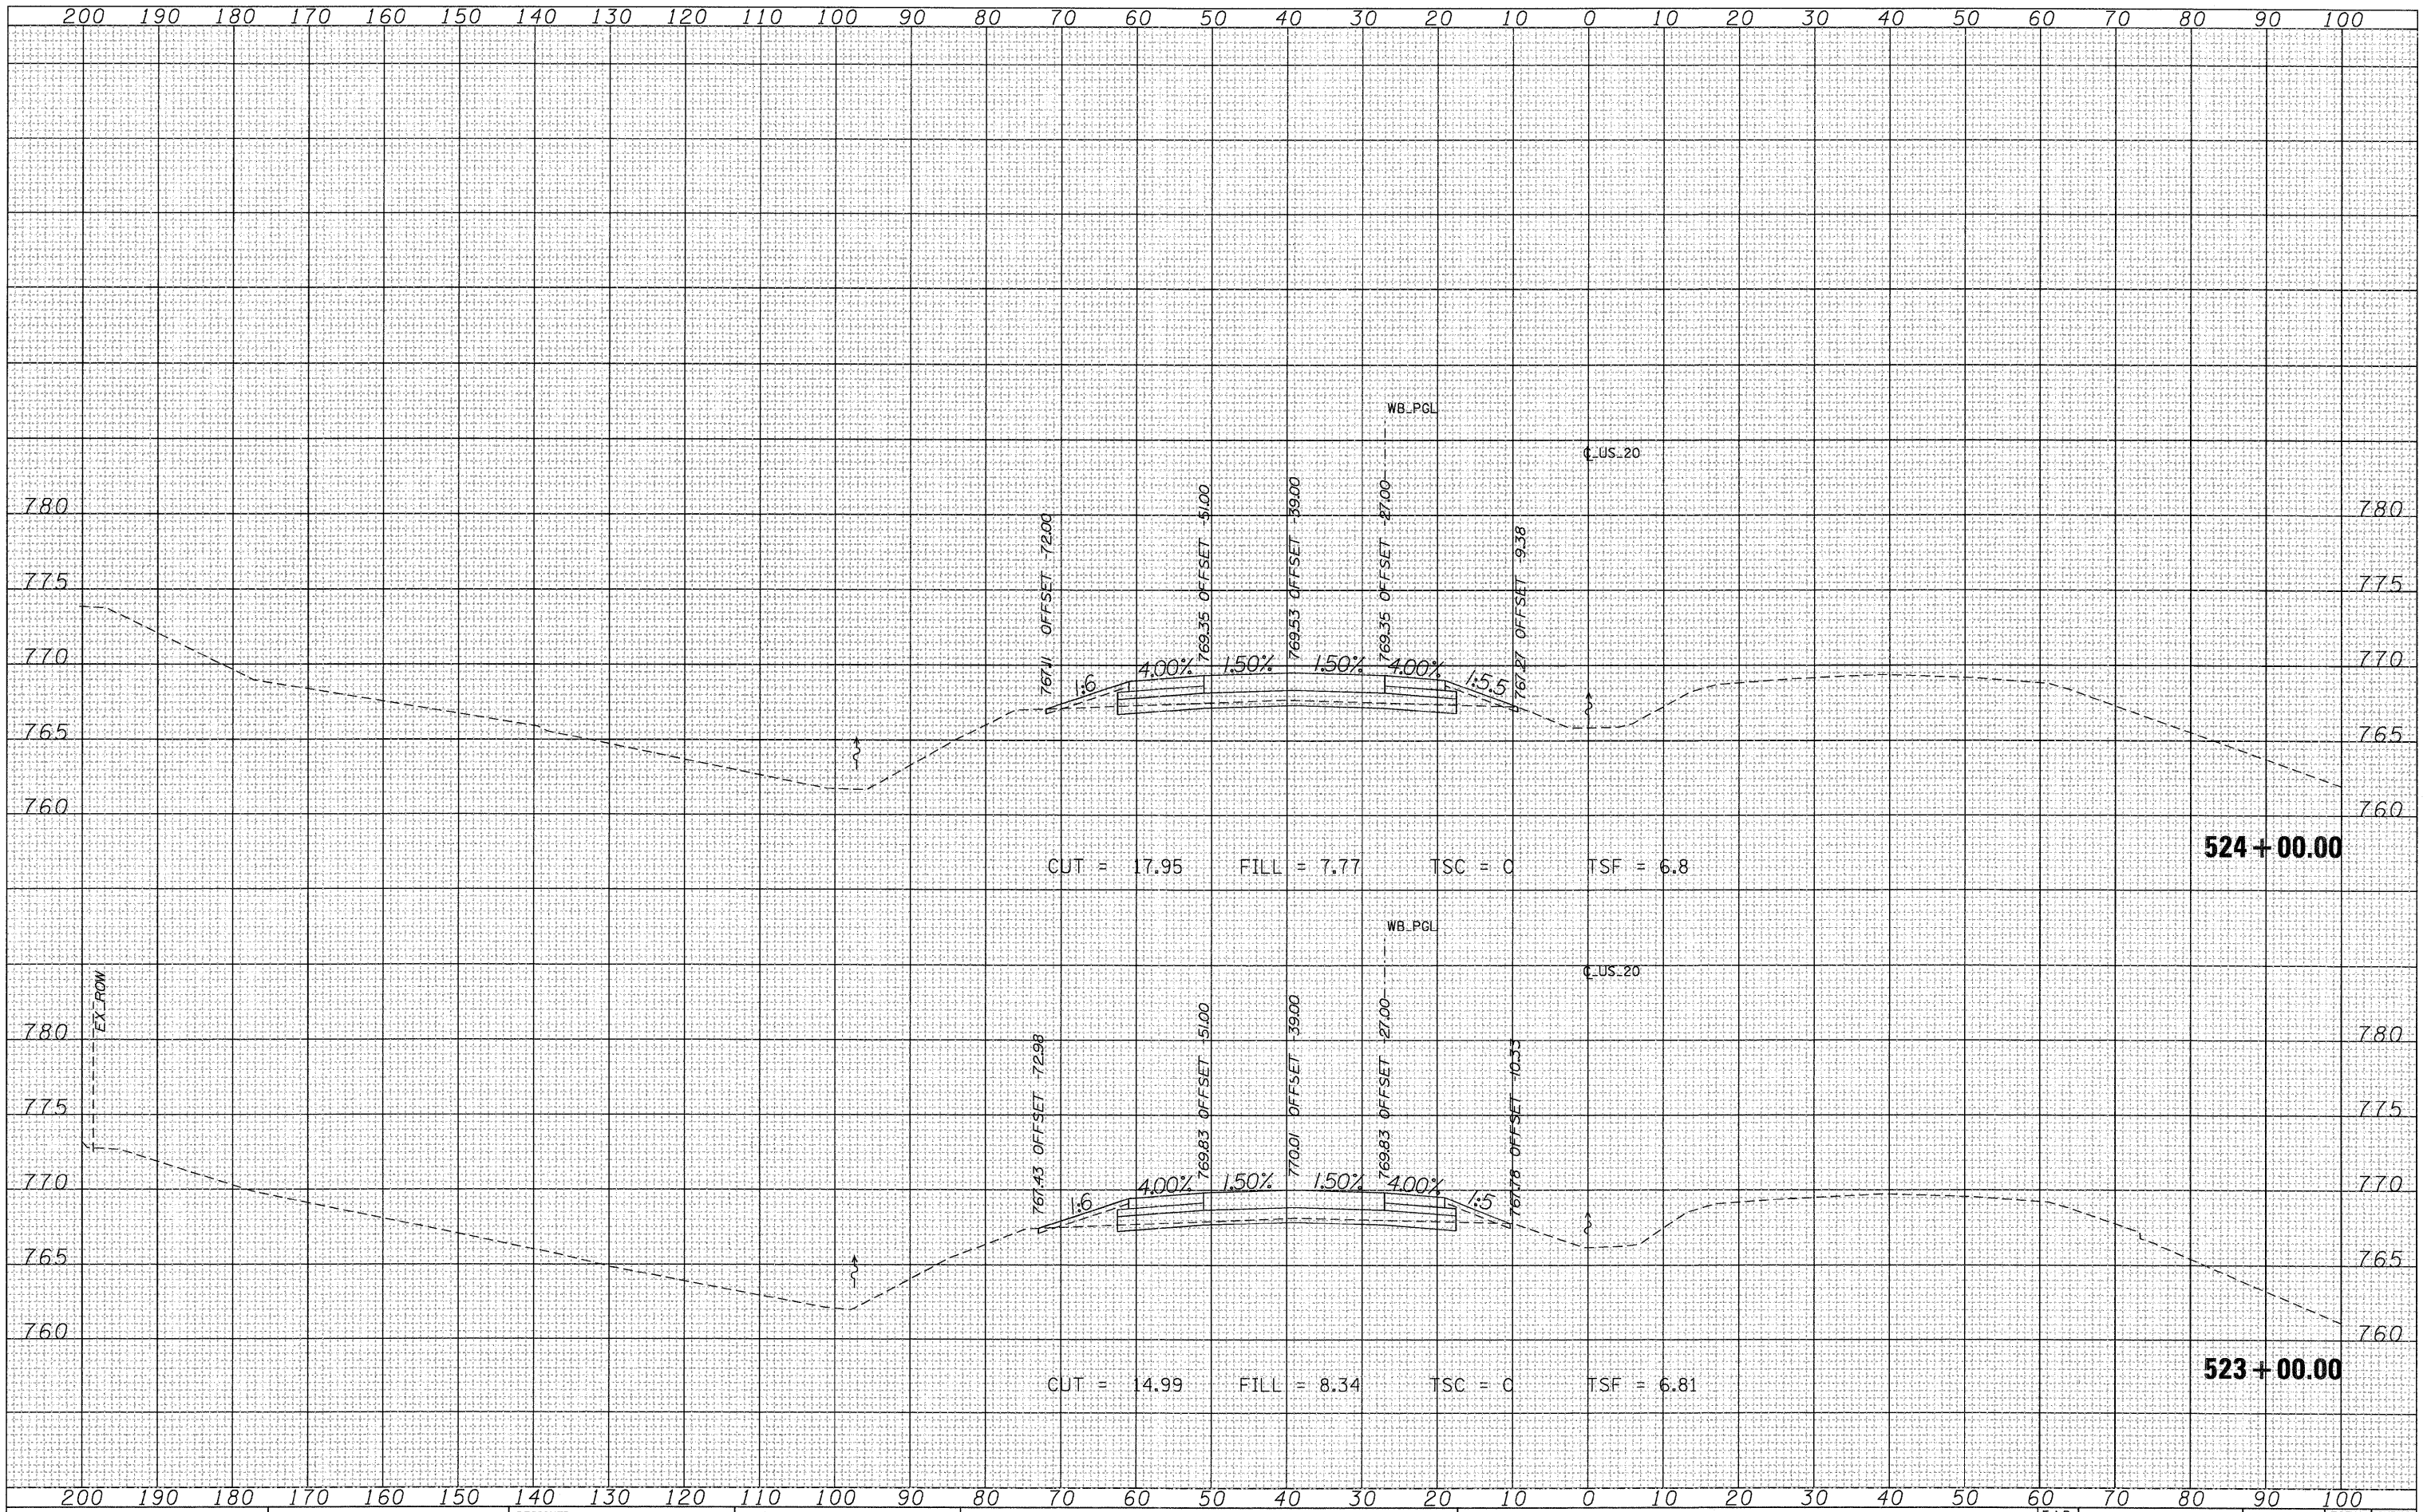

FILE NAME = T:\168144\Civil\PAV. Xshita\20PAV_MLXS-sheets.dgn

USER NAME = NMS
 PLOT SCALE = 1/8" = 1' / IN.
 PLOT DATE = 9/28/11

DESIGNED -
 DRAWN -
 CHECKED -
 DATE -

REVISED -
 REVISED -
 REVISED -
 REVISED -

**STATE OF ILLINOIS
 DEPARTMENT OF TRANSPORTATION**

**CROSS SECTIONS
 US 20**

SCALE: SHEET NO. OF SHEETS STA. 523+00.00 TO STA. 524+00.00

F.A.P. RTE.	SECTION	COUNTY	TOTAL SHEETS	SHEET NO.
301	177-2-1	STEPHENSON	211	149
CONTRACT NO. 64860				

ILLINOIS FED. AID PROJECT