


DATE	
BY	
DESIGNED	
DRAWN	
CHECKED	
DATE	
REVISIONS	
PLotted	
TEMPLATE	
AREAS	
CHECKED	
FINAL SURVEY	
NOTE BOOK	
NO.	

DATE	
BY	
DESIGNED	
DRAWN	
CHECKED	
DATE	
REVISIONS	
PLotted	
TEMPLATE	
AREAS	
CHECKED	
ORIGINAL SURVEY	
NOTE BOOK	
NO.	

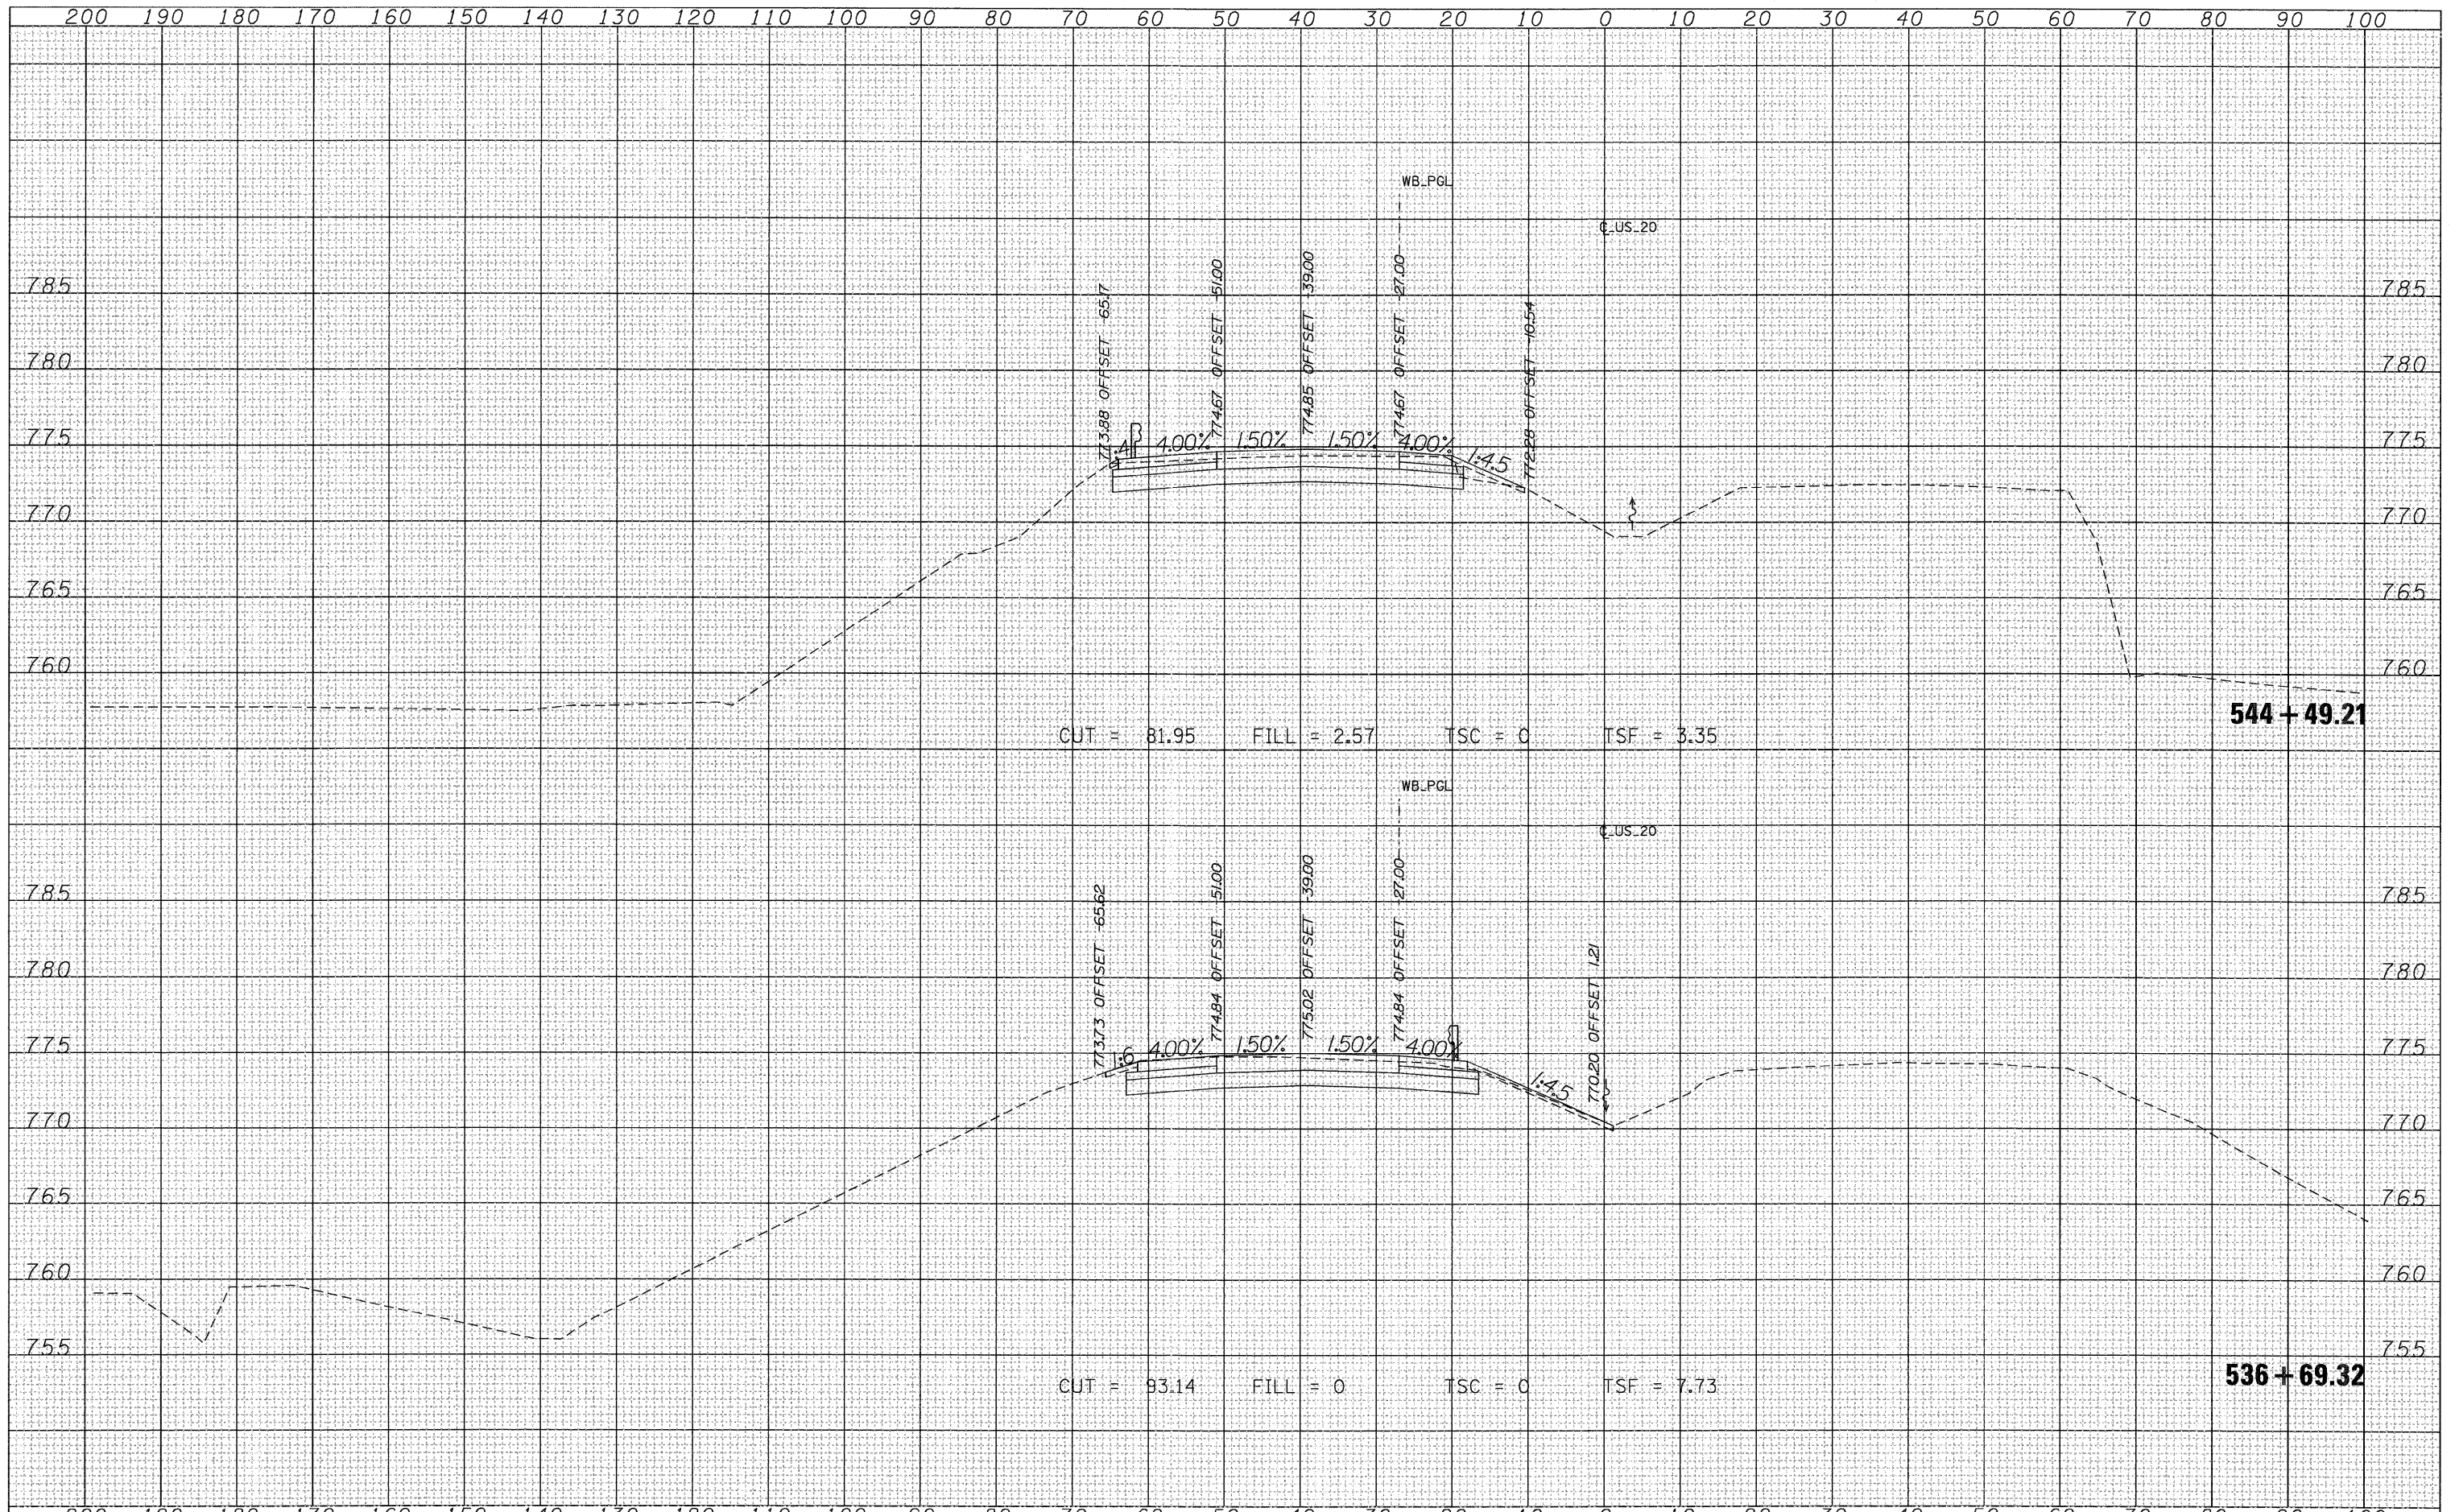

FILE NAME = T:\168144\Civil\PAV. Xshita\20PAV_MLXS-sheets.dgn	USER NAME = MMS	DESIGNED -	REVISIONS -	STATE OF ILLINOIS DEPARTMENT OF TRANSPORTATION	CROSS SECTIONS US 20				F.A.P. RTE.	SECTION	COUNTY	TOTAL SHEETS	SHEET NO.
PLOT SCALE = 1/8" = 1' / IN.	CHECKED -	REVISIONS -	301						177-2-1	STEPHENSON	211	155	
PLOT DATE = 9/28/11	DATE -	REVISIONS -	SCALE: SHEET NO. OF SHEETS STA. 536+69.32 TO STA. 544+49.21				CONTRACT NO. 64860						
ILLINOIS FED. AID PROJECT													