


DATE	
BY	
SURVEYED	
NOTED	
PLANNED	
DESIGNED	
DRAWN	
CHECKED	
DATE	

DATE	
BY	
SURVEYED	
NOTED	
PLANNED	
DESIGNED	
DRAWN	
CHECKED	
DATE	

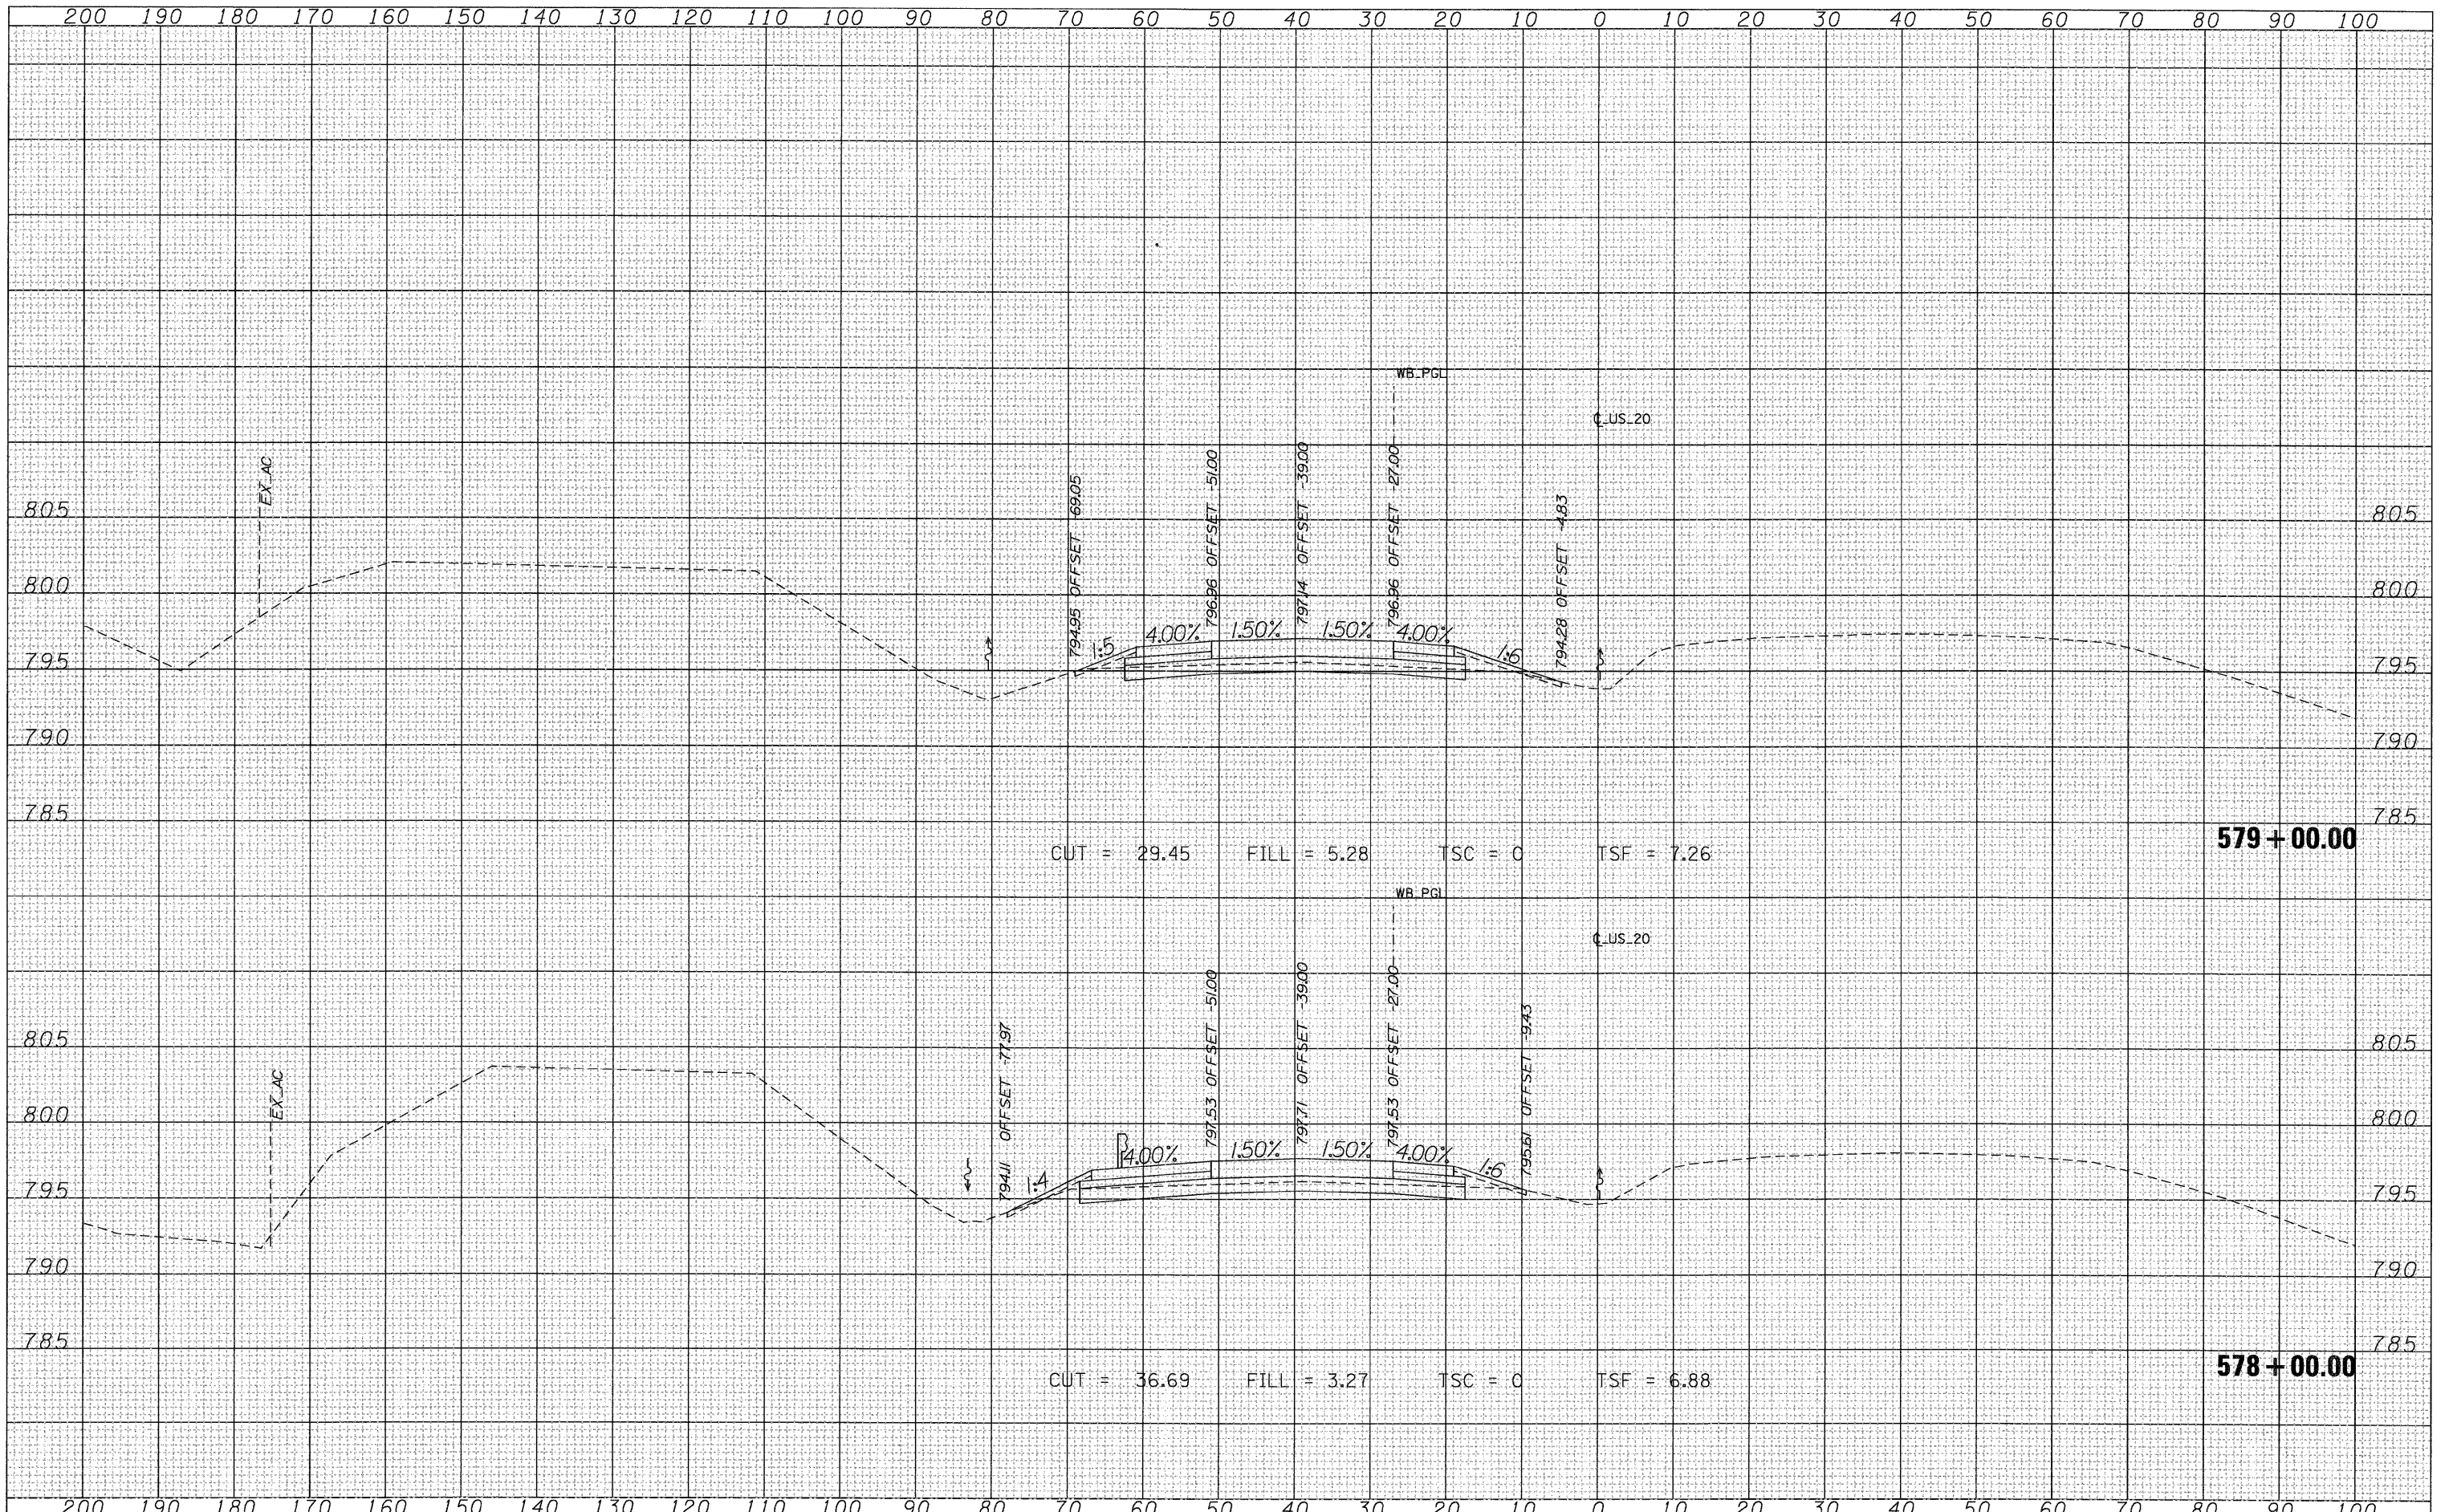

FILE NAME = T:\168144\Civil\PAV\_Xshta\28PAV\_MLXS-sheets.dgn

USER NAME = MMS

PLOT SCALE = 10.00' / IN.

PLOT DATE = 9/28/11

DESIGNED -	REVISED -
DRAWN -	REVISED -
CHECKED -	REVISED -
DATE -	REVISED -

**STATE OF ILLINOIS  
DEPARTMENT OF TRANSPORTATION**

**CROSS SECTIONS  
US 20**

SCALE: SHEET NO. OF SHEETS STA. 578+00.00 TO STA. 579+00.00

F.A.P. RTE.	SECTION	COUNTY	TOTAL SHEETS	SHEET NO.
301	177-2-1	STEPHENSON	211	179
				CONTRACT NO. 64860
ILLINOIS FED. AID PROJECT				