


DATE	
BY	
FINAL SURVEY	
NOTE BOOK	
NO.	
PLotted	
TEMPLATE	
AREAS	
CHECKED	

DATE	
BY	
ORIGINAL SURVEY	
NOTE BOOK	
NO.	
PLotted	
TEMPLATE	
AREAS	
CHECKED	

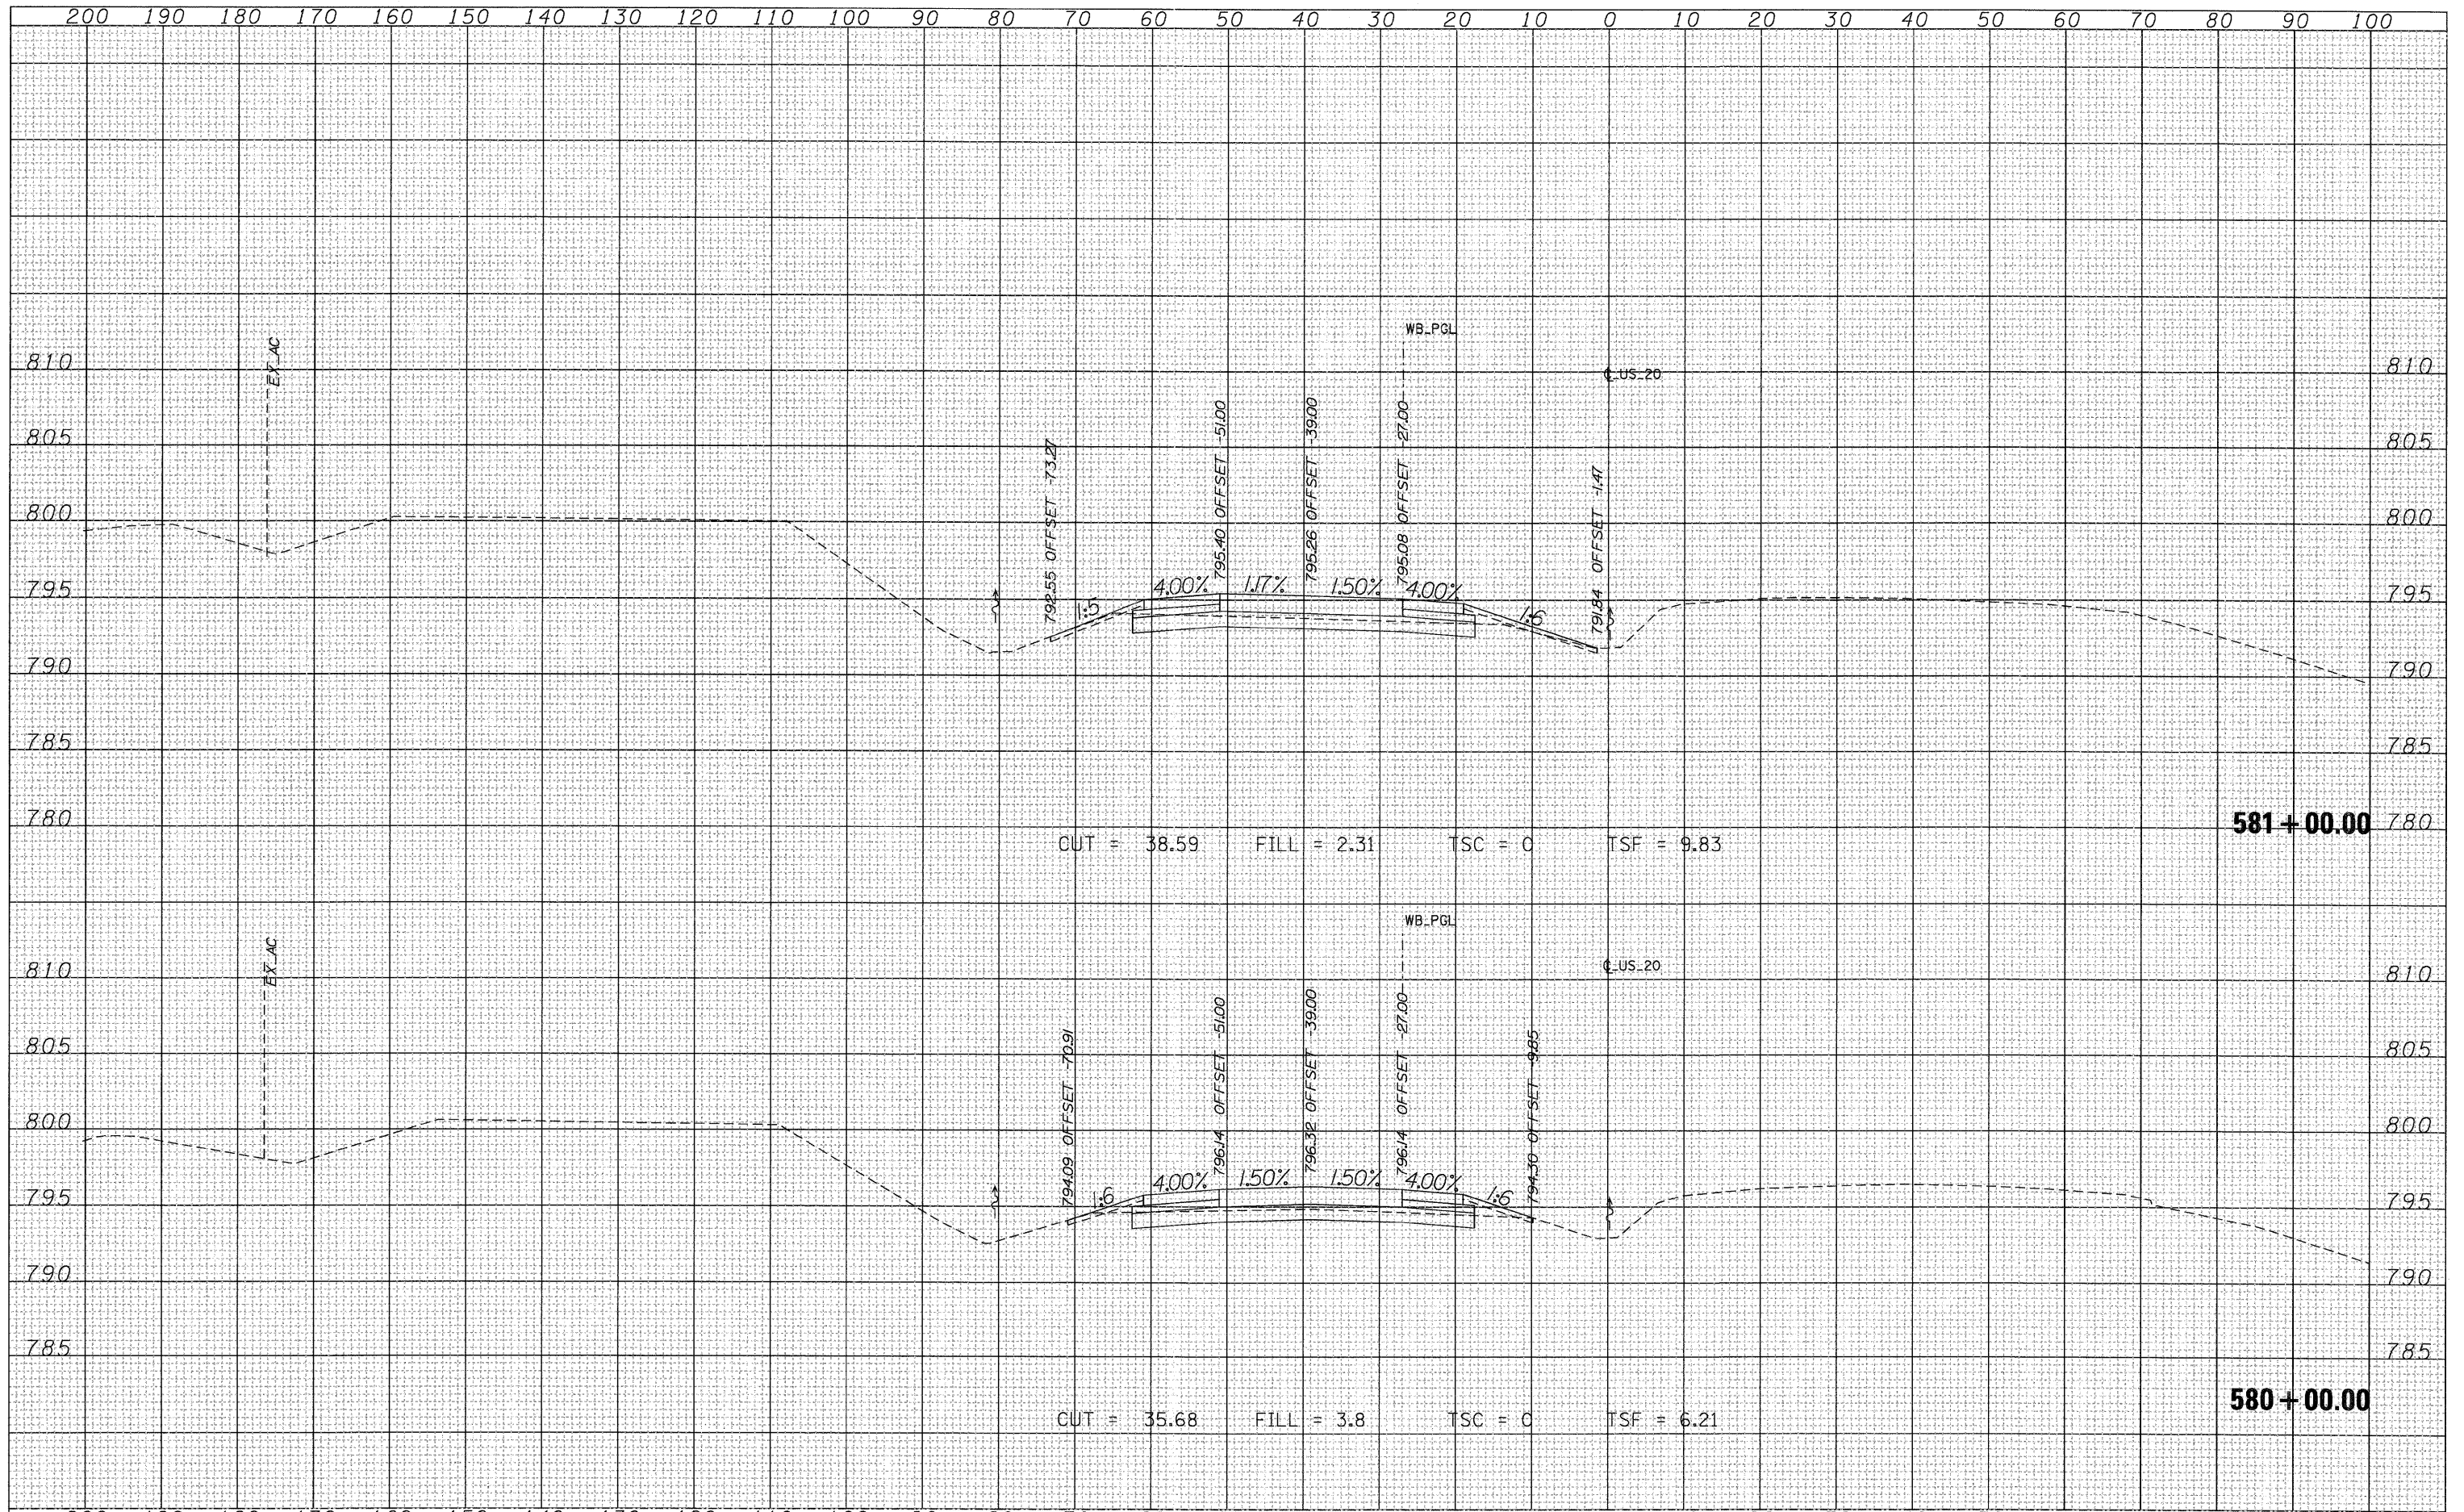

FILE NAME =
 T:\168144\Civil\PAV. Xchta\28PAV_MLXS-sheets.dgn

USER NAME = MMS
 DESIGNED -
 DRAWN -
 CHECKED -
 DATE -

REVISIED -
 REVISIED -
 REVISIED -
 REVISIED -

**STATE OF ILLINOIS
 DEPARTMENT OF TRANSPORTATION**

**CROSS SECTIONS
 US 20**

SCALE: SHEET NO. OF SHEETS STA. 580+00.00 TO STA. 581+00.00

F.A.P. RTE.	SECTION	COUNTY	TOTAL SHEETS	SHEET NO.
301	177-2-1	STEPHENSON	211	180
CONTRACT NO. 64860			ILLINOIS FED. AID PROJECT	