


DATE	
BY	
REVISIONS	
PLANNED	
TEMPLATE	
NOTE BOOK	
AREAS	
NO.	

DATE	
BY	
REVISIONS	
PLANNED	
TEMPLATE	
NOTE BOOK	
AREAS	
NO.	

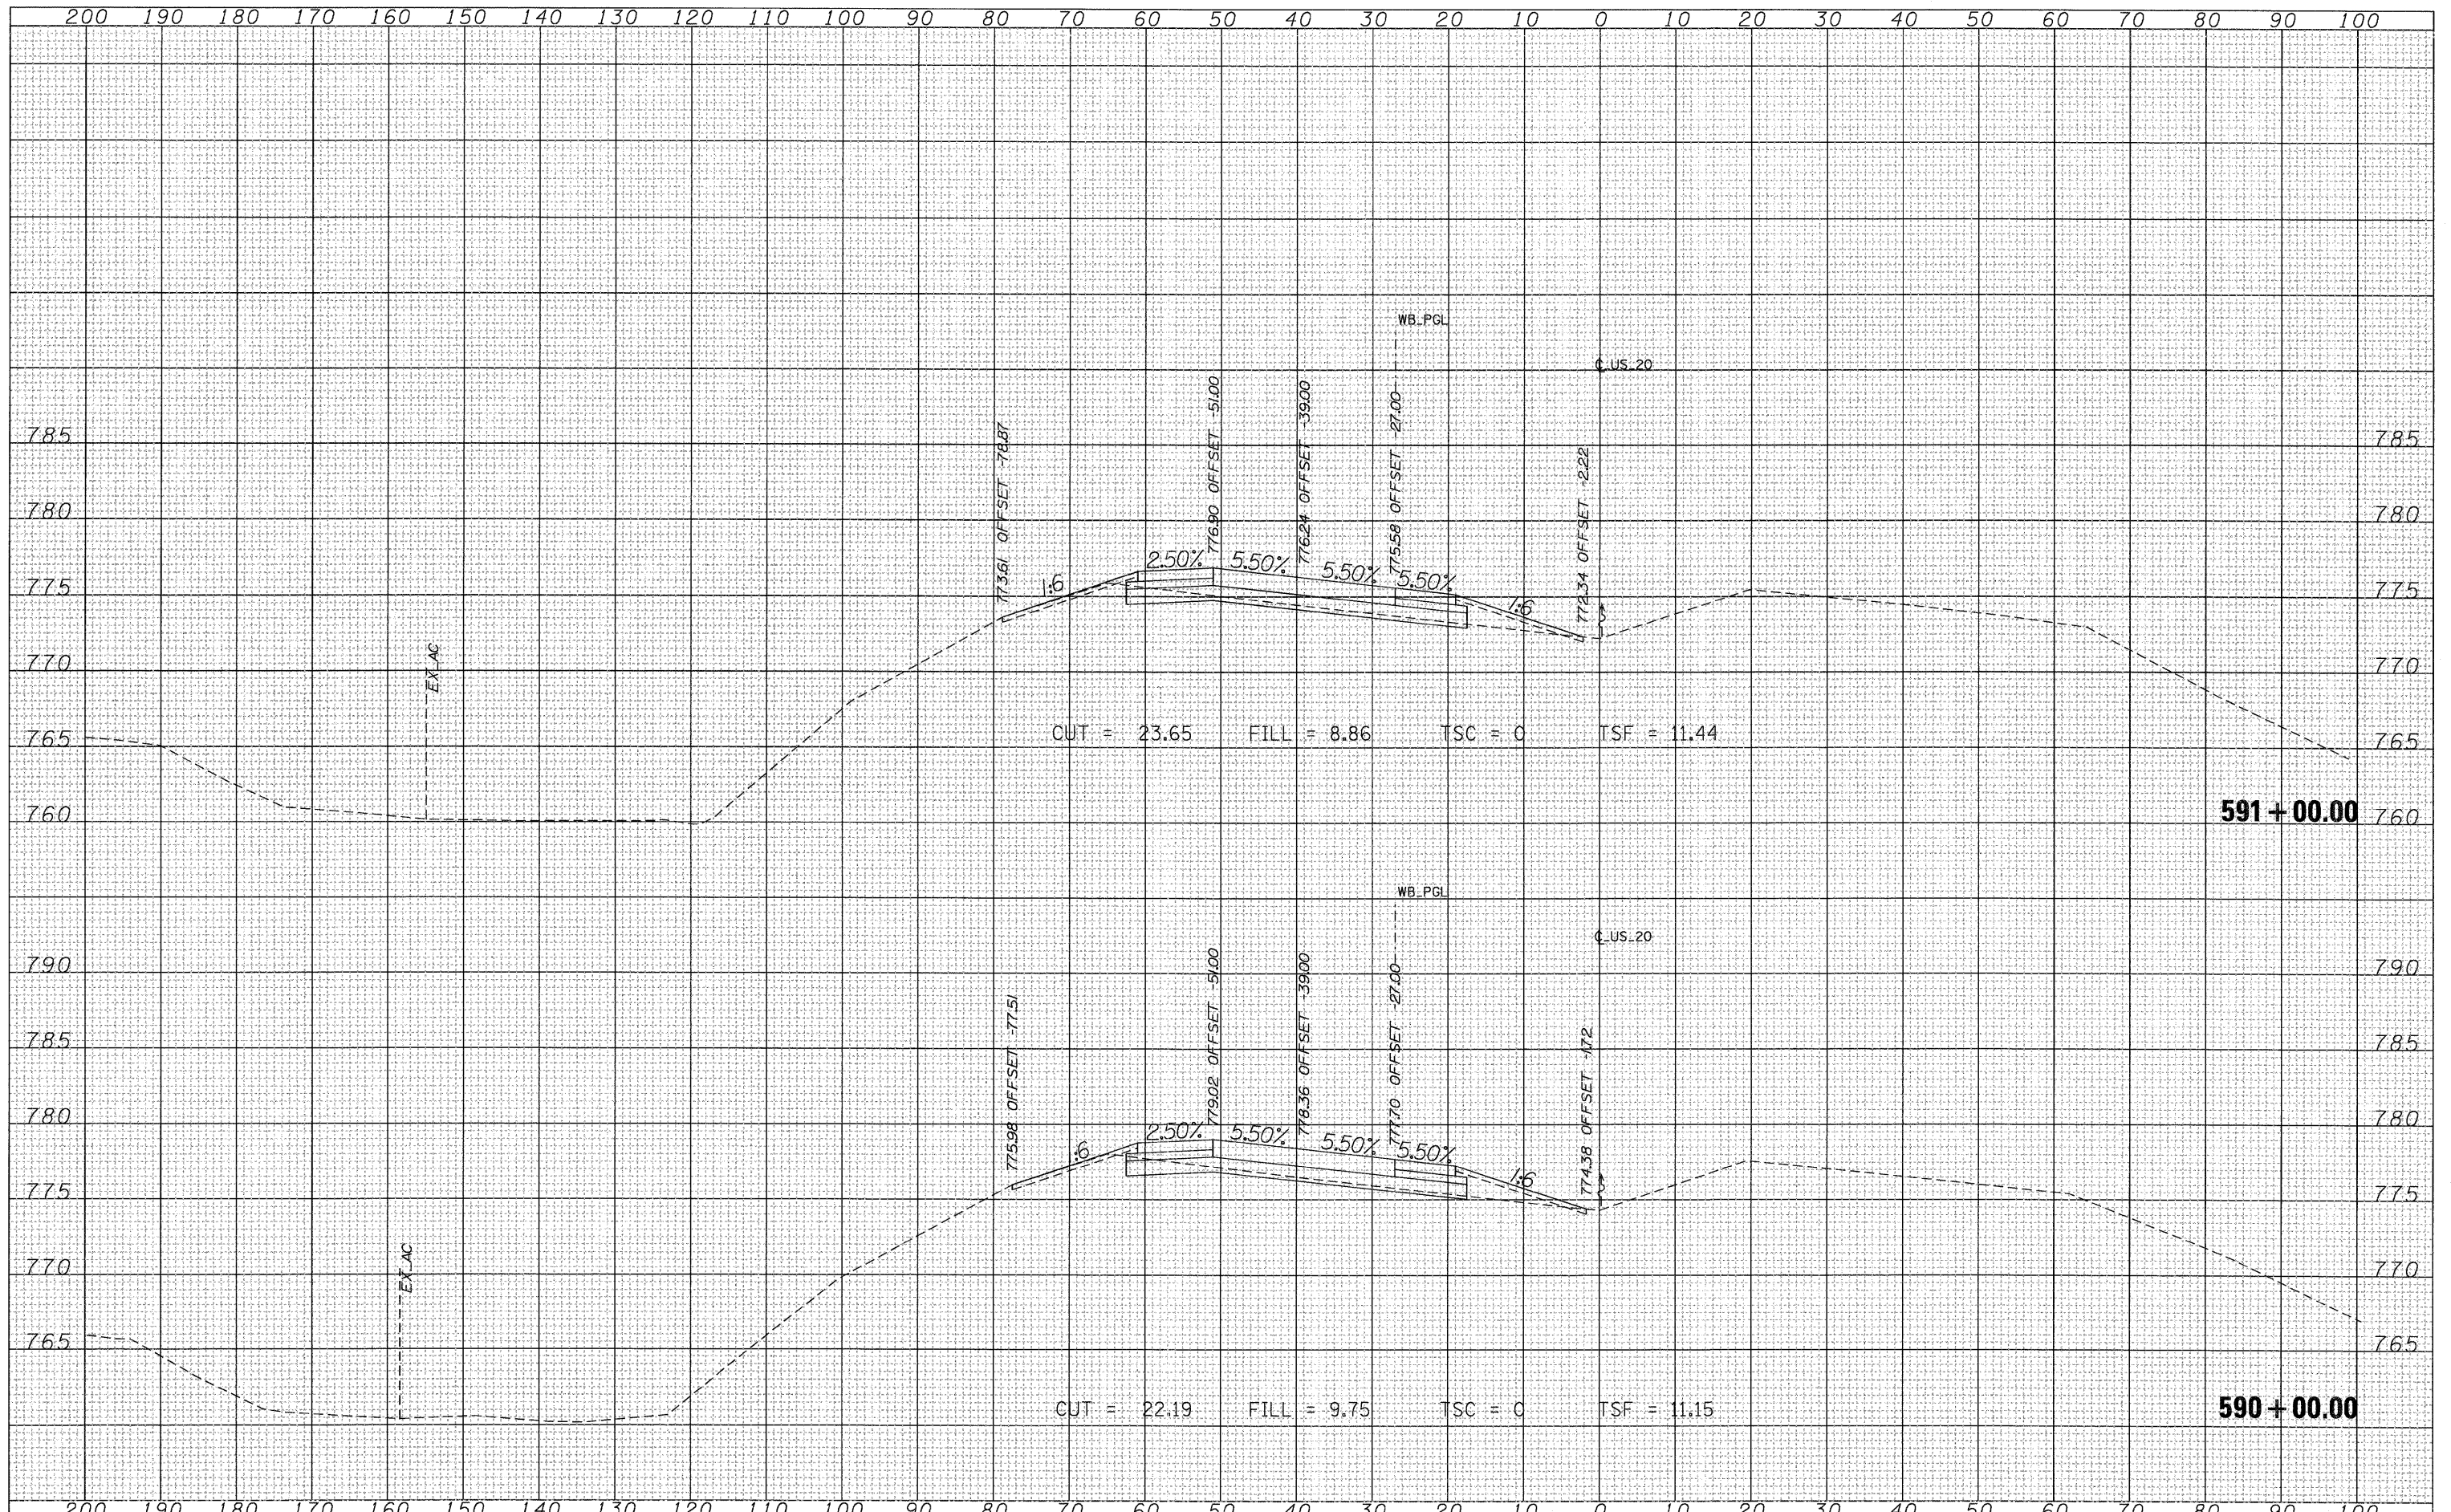

FILE NAME = Tr\168144\Cv\1\PAV_Xehta\28PAV_MLXS-sheets.dgn
 USER NAME = MMS
 PLOT SCALE = 10.00' / IN.
 PLOT DATE = 9/28/11

DESIGNED -	REVISIED -
DRAWN -	REVISIED -
CHECKED -	REVISIED -
DATE -	REVISIED -

**STATE OF ILLINOIS
DEPARTMENT OF TRANSPORTATION**

CROSS SECTIONS US 20			
SCALE:	SHEET NO.	OF SHEETS	STA. 590+00.00 TO STA. 591+00.00

F.A.P. RTE.	SECTION	COUNTY	TOTAL SHEETS	SHEET NO.
301	177-2-1	STEPHENSON	211	185
				CONTRACT NO. 64860
ILLINOIS FED. AID PROJECT				