


DATE	
BY	
FINAL SURVEY	
REVISIONS	
NOTE BOOK	
NO.	
AREAS CHECKED	

DATE	
BY	
ORIGINAL SURVEY	
REVISIONS	
NOTE BOOK	
NO.	
AREAS CHECKED	

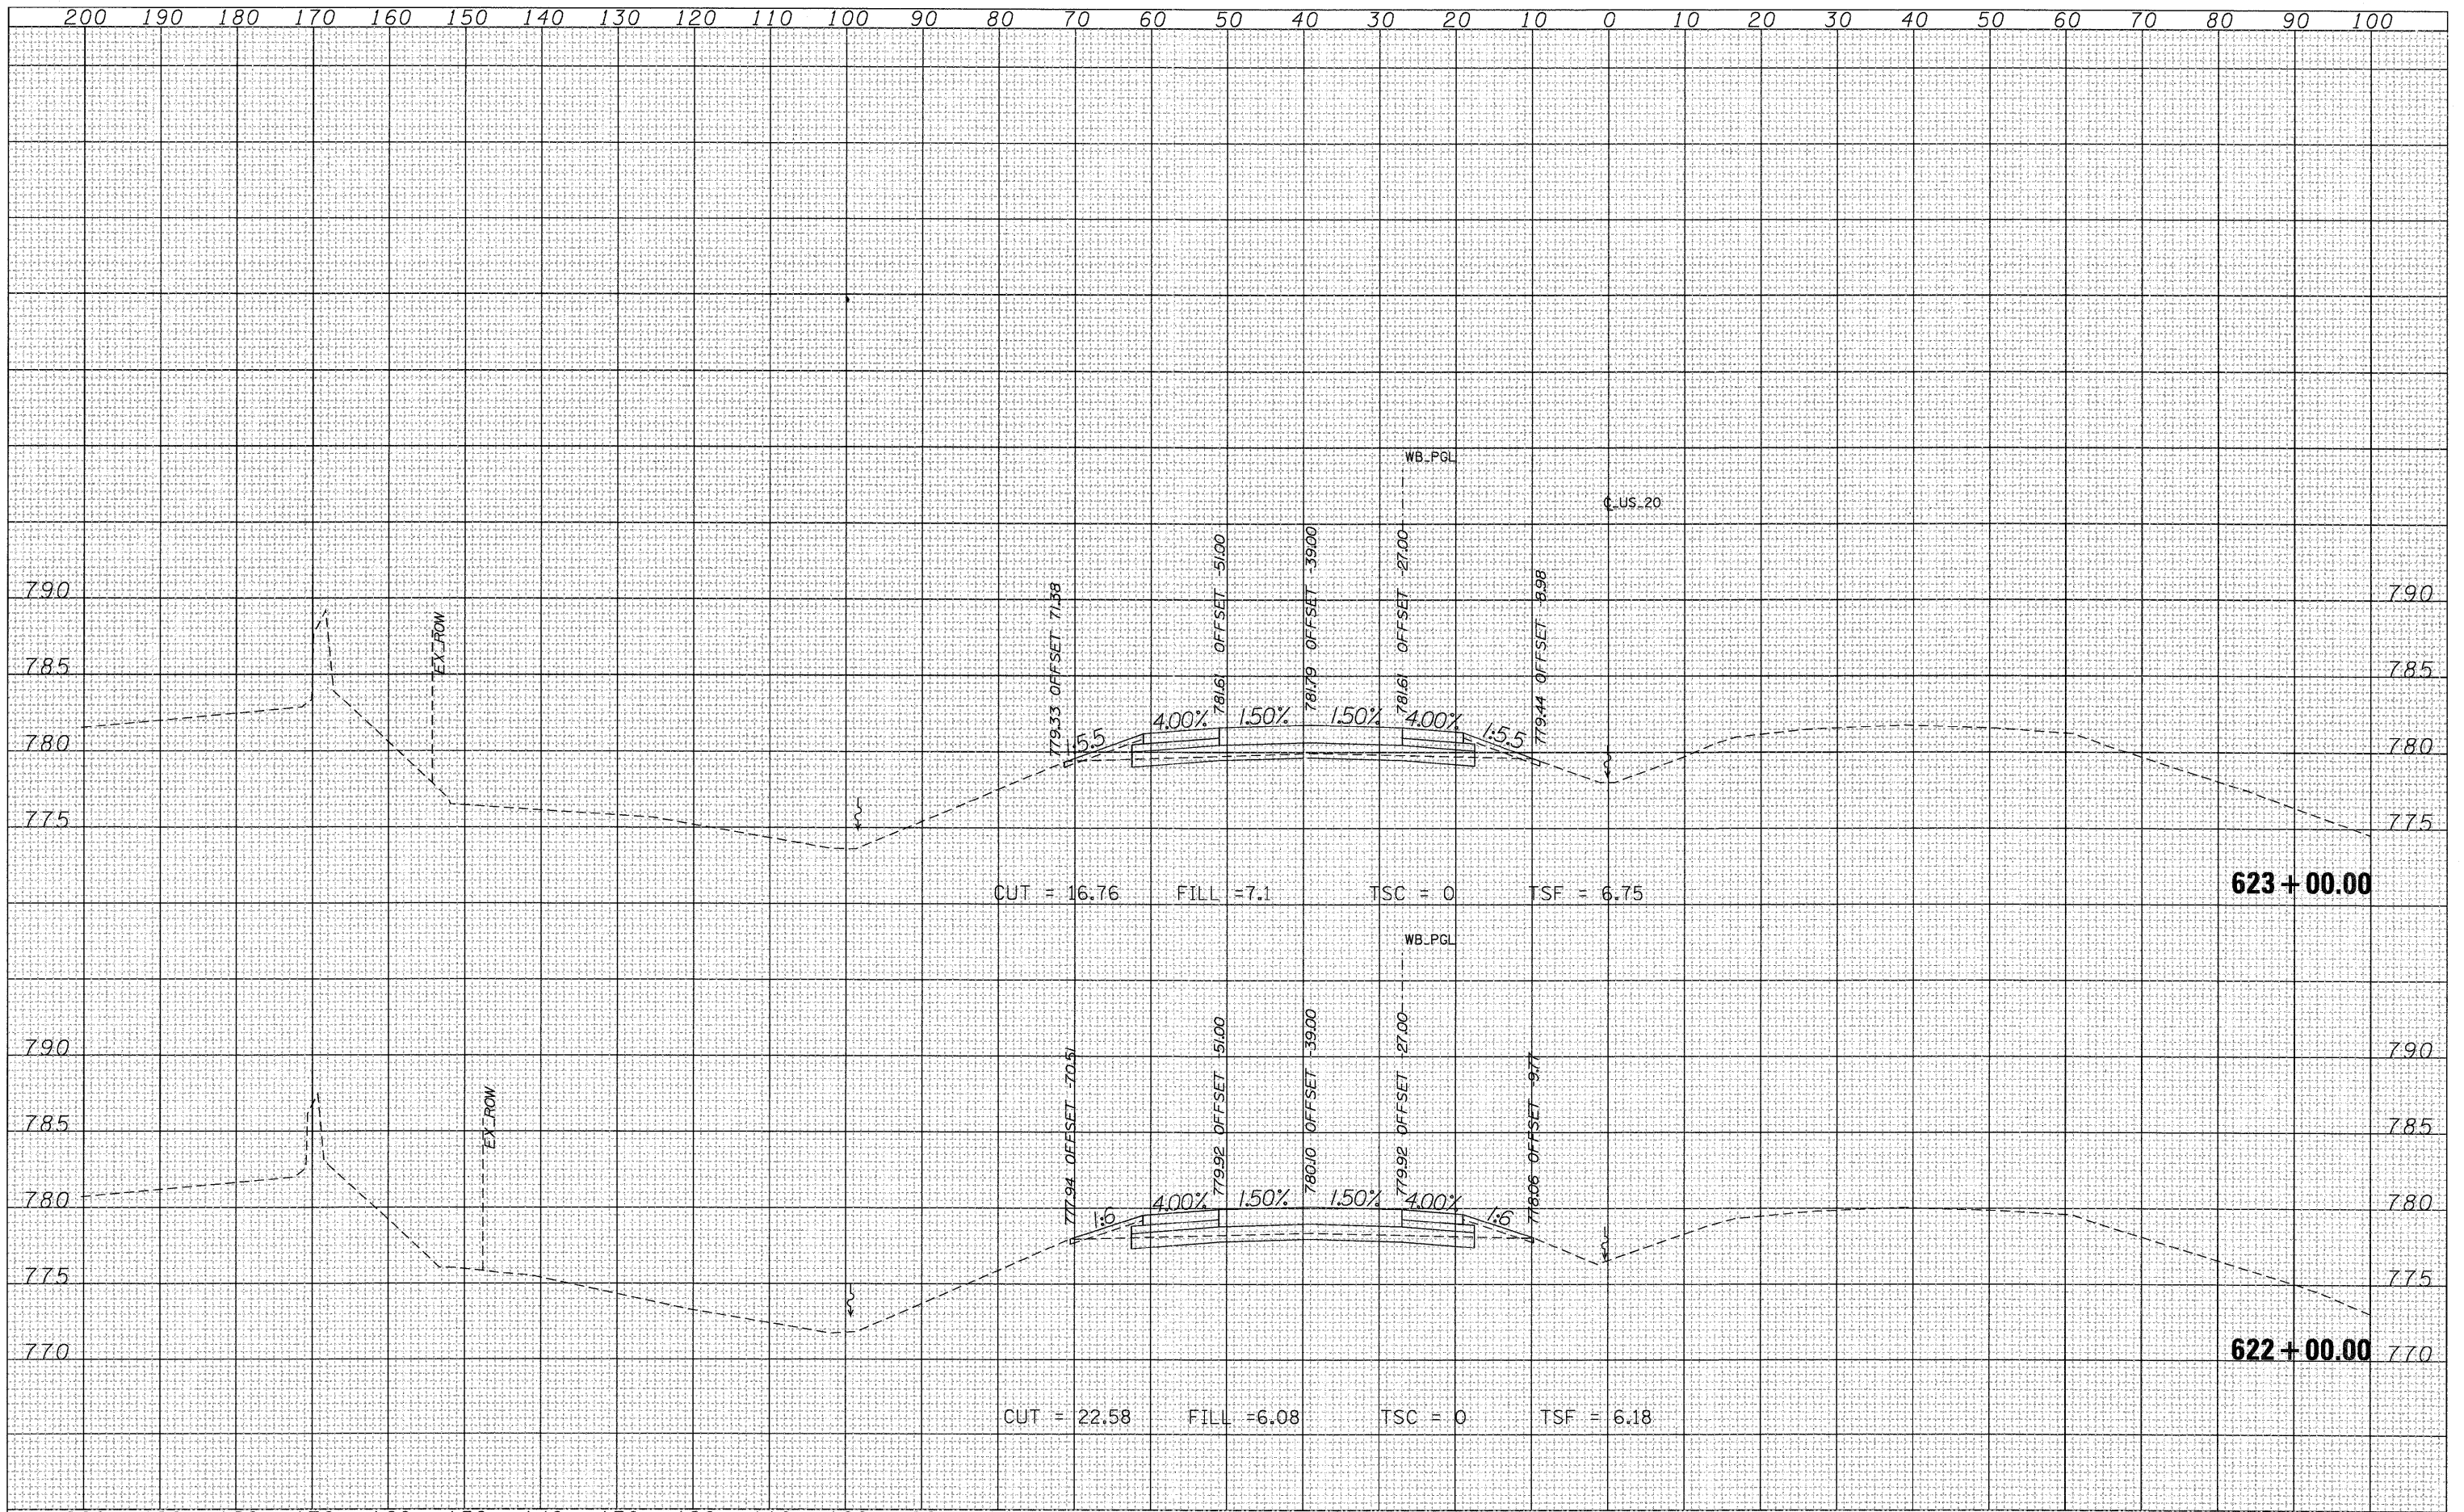

FILE NAME =	USER NAME = MMS	DESIGNED -	REVISED -	<b>STATE OF ILLINOIS DEPARTMENT OF TRANSPORTATION</b>	<b>CROSS SECTIONS US 20</b>				F.A.P. RTE.	SECTION	COUNTY	TOTAL SHEETS	SHEET NO.		
T:\16814A\Civil\PAV_Xshhta\28PAV_MLXS-sheets.dgn		DRAWN -	REVISED -		SCALE:	SHEET NO.	OF	SHEETS	STA. 622+00.00	TO STA. 623+00.00	301	177-2-1	STEPHENSON	211	199
		CHECKED -	REVISED -		CONTRACT NO. 64860										
		DATE -	REVISED -		ILLINOIS FED. AID PROJECT										