


DATE	
BY	
DESIGNED	
DRAWN	
CHECKED	
REVISIONS	
NO.	

DATE	
BY	
DESIGNED	
DRAWN	
CHECKED	
REVISIONS	
NO.	

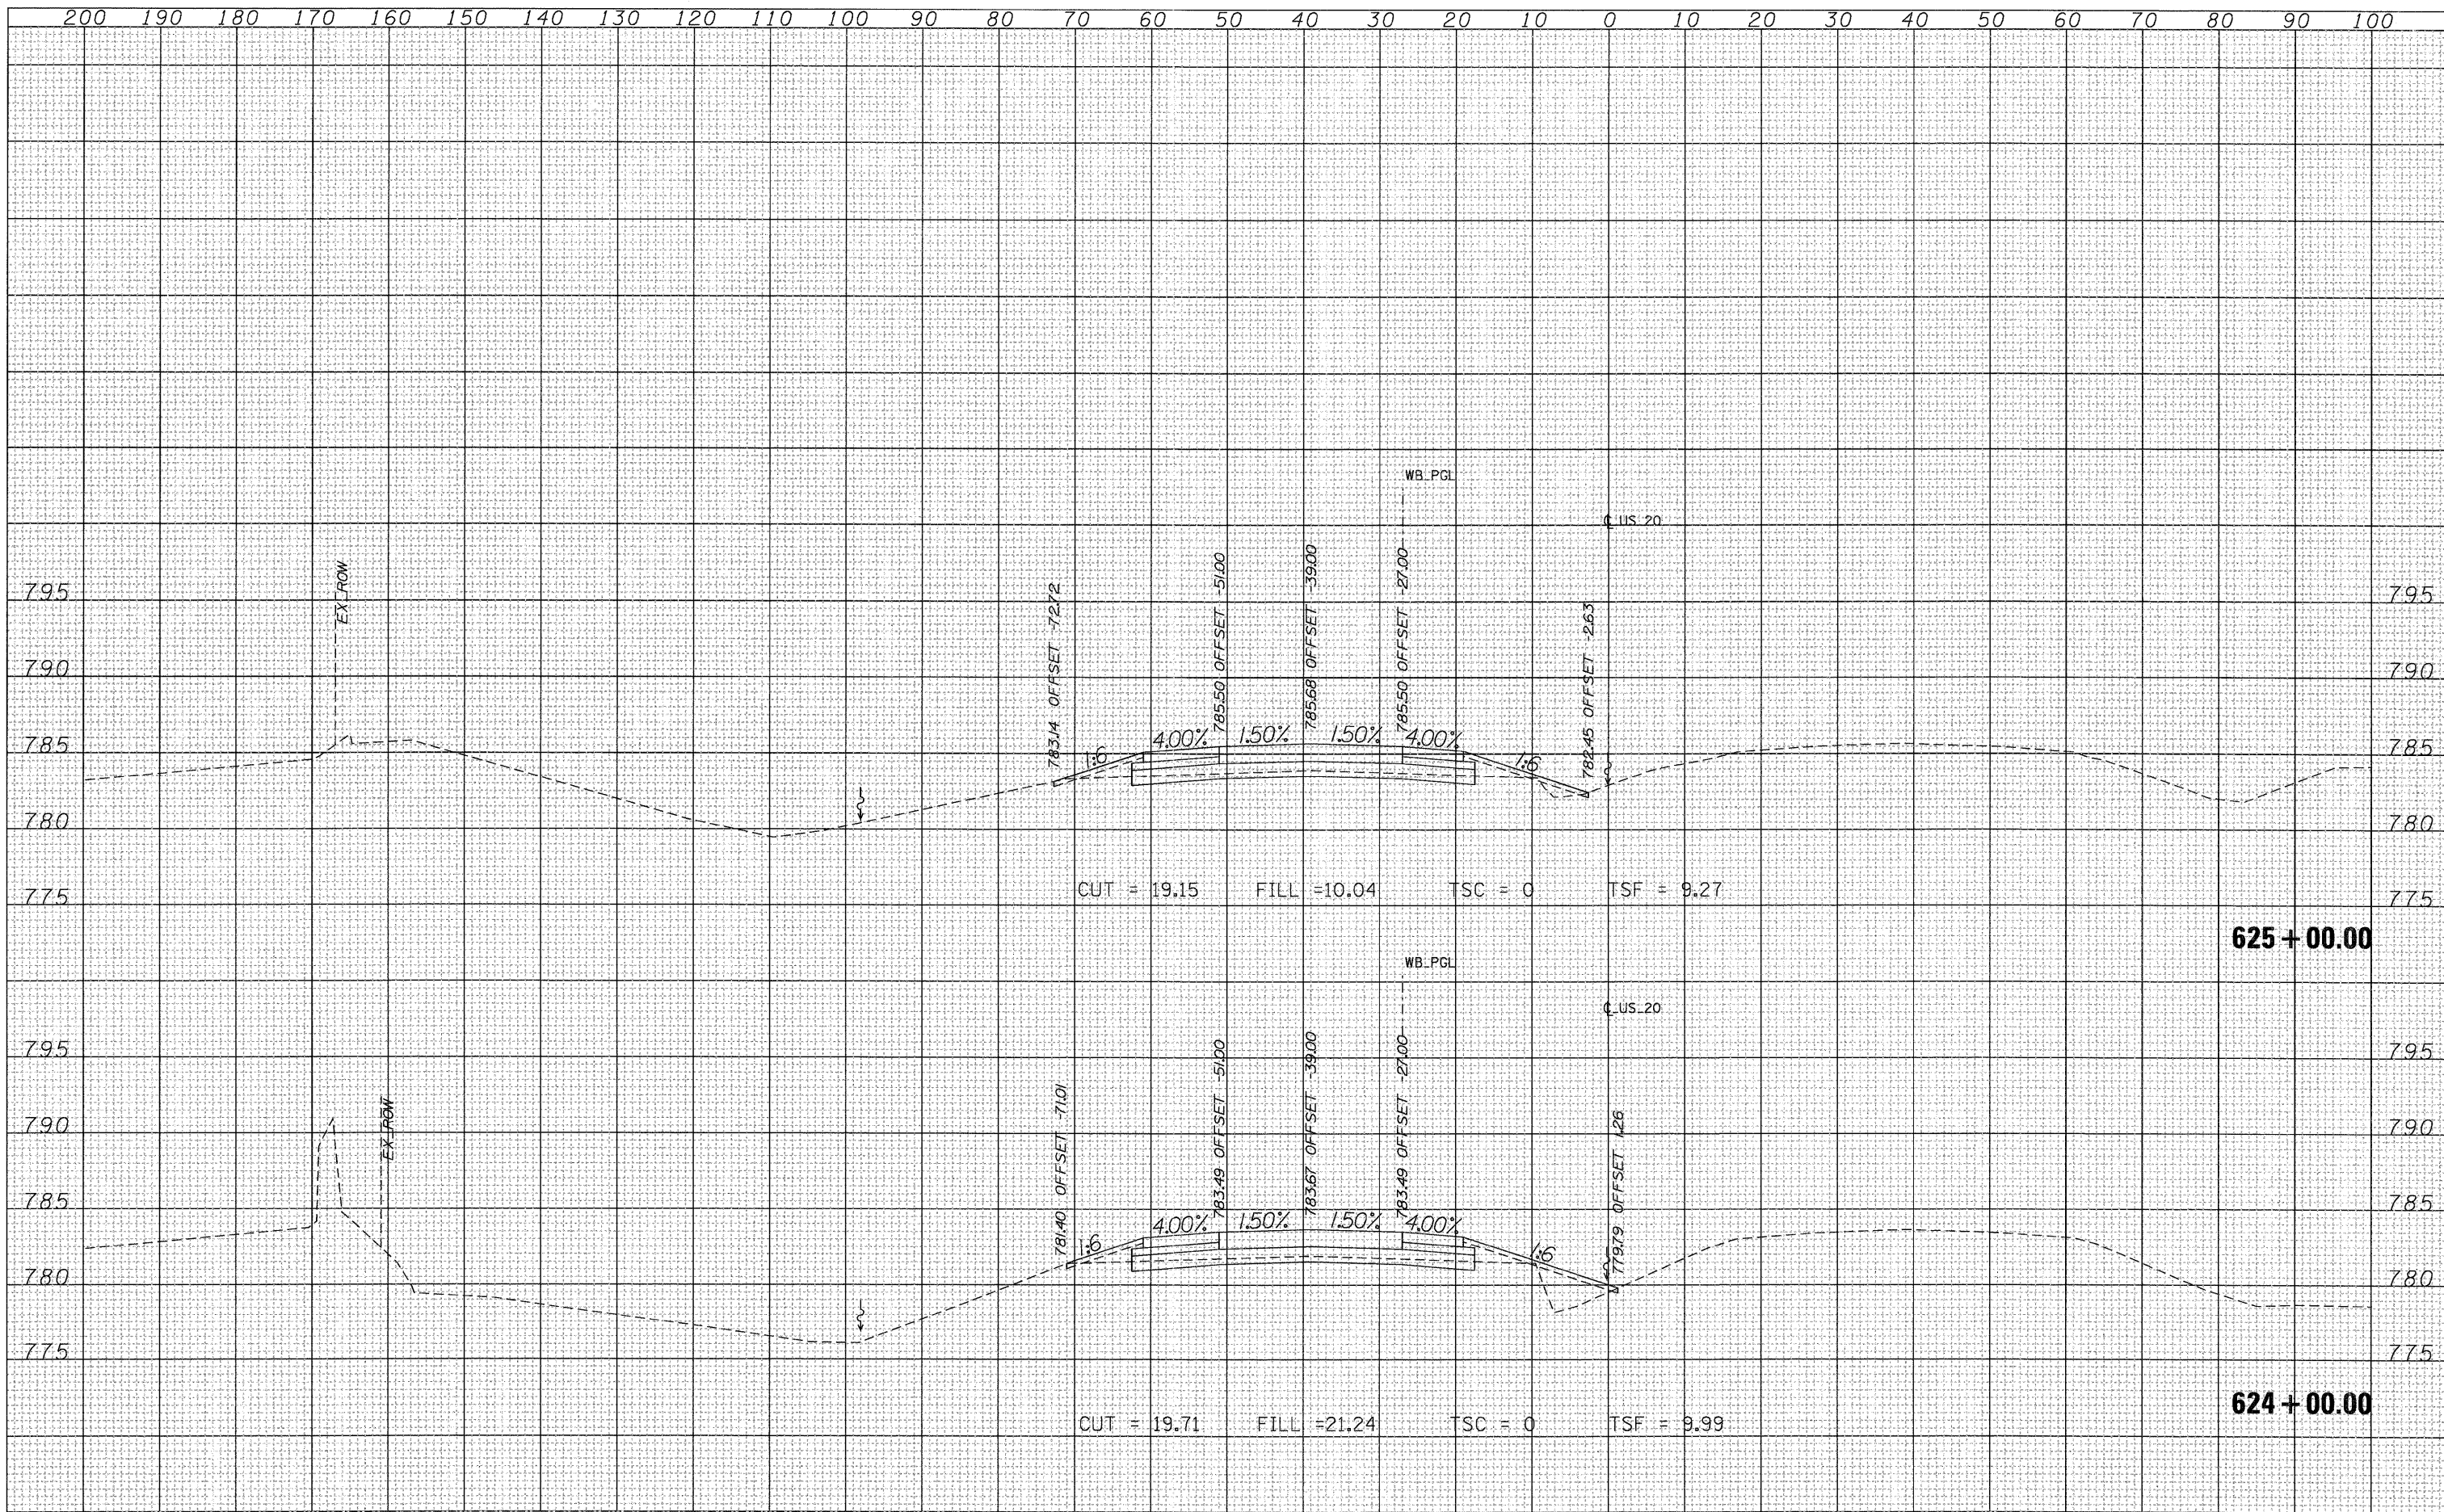

FILE NAME =	USER NAME = MMS	DESIGNED -	REVISIONS -	STATE OF ILLINOIS DEPARTMENT OF TRANSPORTATION	CROSS SECTIONS US 20				F.A.P. RTE.	SECTION	COUNTY	TOTAL SHEETS	SHEET NO.
T:\168144\civ1\PAV. Xshra\20PAV_MLXS-sheets.dgn		DRAWN -	REVISIONS -						301	177-2-1	STEPHENSON	211	200
PLOT SCALE = 10.00' / IN.		CHECKED -	REVISIONS -		SCALE:	SHEET NO.	OF SHEETS	STA. 624+00.00 TO STA. 625+00.00	CONTRACT NO. 64860				
PLOT DATE = 9/28/11		DATE -	REVISIONS -		ILLINOIS FED. AID PROJECT								