


DATE	
BY	
DESIGNED	
DRAWN	
CHECKED	
DATE	
FILE NAME	
USER NAME	
DESIGNED	
DRAWN	
CHECKED	
DATE	

DATE	
BY	
DESIGNED	
DRAWN	
CHECKED	
DATE	
FILE NAME	
USER NAME	
DESIGNED	
DRAWN	
CHECKED	
DATE	

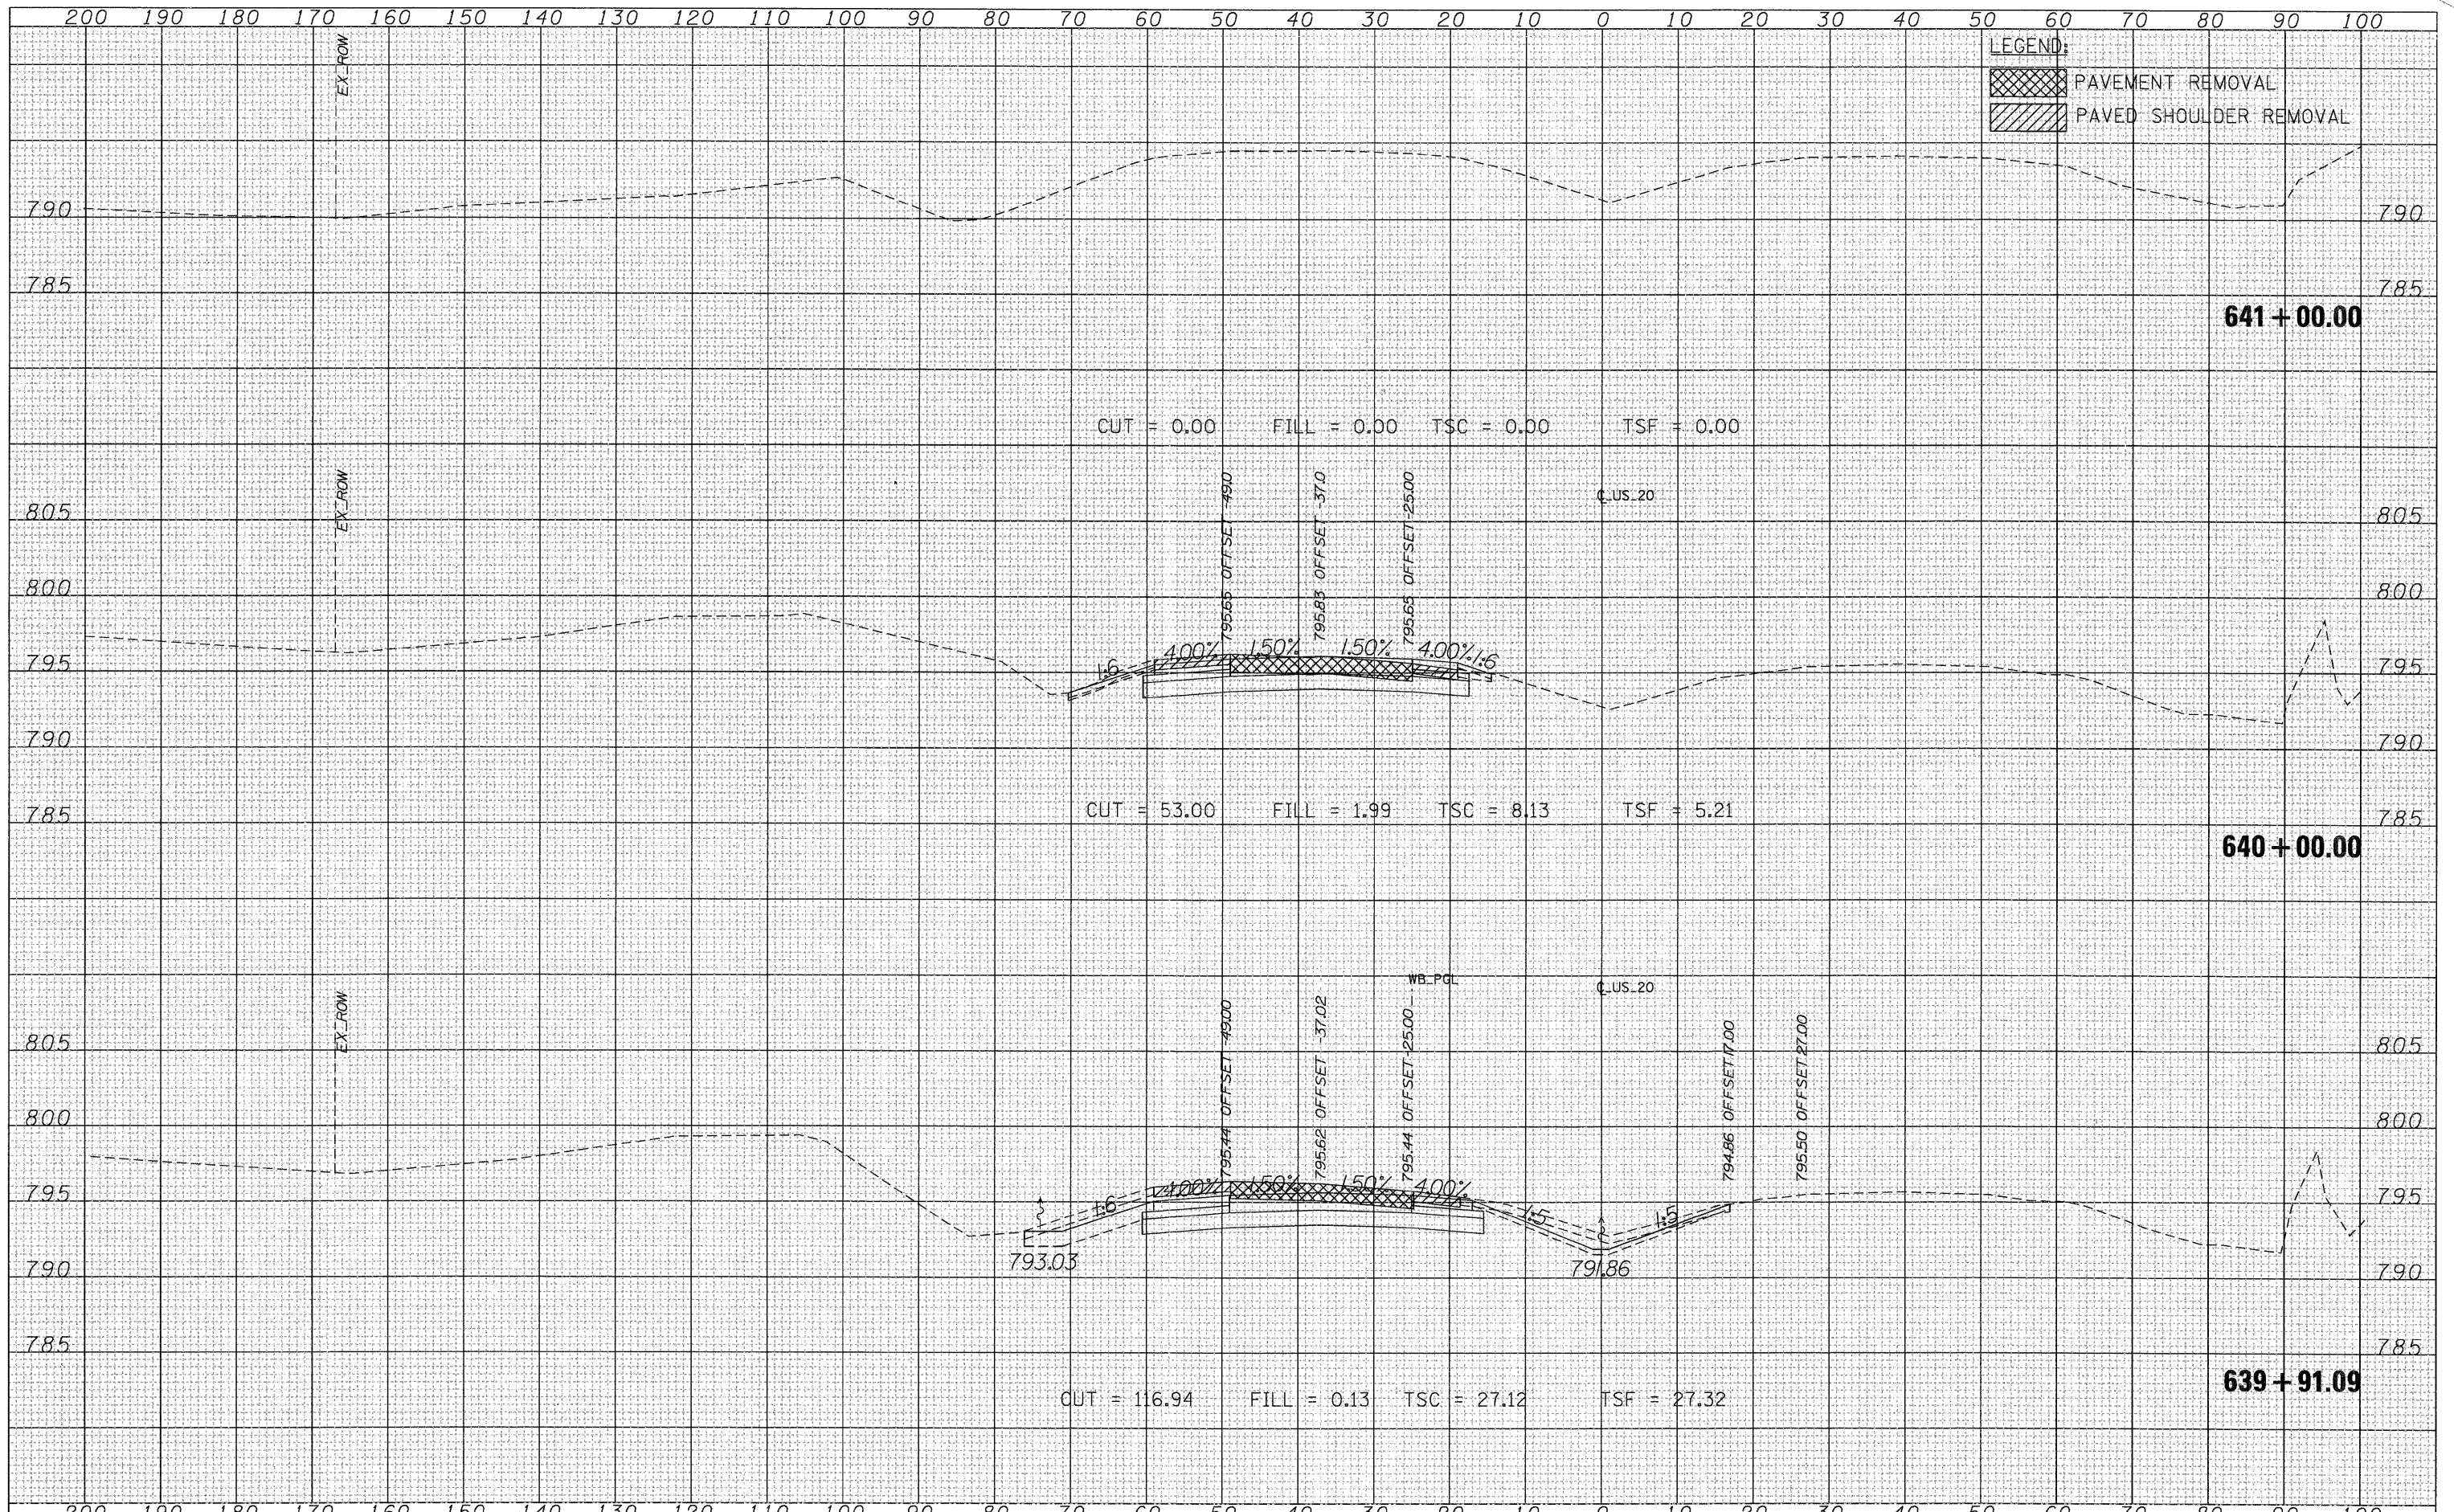

FILE NAME =	USER NAME = MMS	DESIGNED -	REVISED -	STATE OF ILLINOIS DEPARTMENT OF TRANSPORTATION	CROSS SECTIONS US 20				F.A.P. RTE.	SECTION	COUNTY	TOTAL SHEETS	SHEET NO.
T:\168144\civ1\PAV. Xshra\28PAV_MLXS-sheets.dgn		DRAWN -	REVISED -						301	177-2-1	STEPHENSON	211	211
PLOT SCALE = 1/8" = 1' IN.		CHECKED -	REVISED -		SCALE: SHEET NO. OF SHEETS STA. 639+91.09 TO STA. 640+00.00				CONTRACT NO. 64860				
PLOT DATE = 9/28/11		DATE -	REVISED -						ILLINOIS FED. AID PROJECT				