


**LEGEND**

- ① EXISTING P.C.C. PAVEMENT
- ② EXISTING HMA SHOULDER
- ③ EXISTING AGGREGATE SHOULDER
- ④ EXISTING HMA RESURFACING
- ⑤ EXISTING GUARDRAIL
- ⑥ LEVELING BINDER (MACHINE METHOD), N70 (3/4")
- ⑦ HOT-MIX ASPHALT (HMA) SURFACE COURSE, MIX "D", N70
- ⑧ HMA SURFACE REMOVAL, VARIABLE DEPTH
- ⑨ HMA SURFACE REMOVAL, 2"
- ⑩ HMA SHOULDERS, 8"
- ⑪ AGGREGATE WEDGE SHOULDER, TYPE B
- ⑫ AGGREGATE SHOULDERS, TYPE B 8"
- ⑬ BITUMINOUS MATERIALS (PRIME COAT)
- ⑭ GUARDRAIL
- ⑮ POLYUREA PAVEMENT MARKING, TYPE 1 - LINE 6"
- ⑯ POLYUREA PAVEMENT MARKING, TYPE 1 - LINE 4"
- ⑰ TOPSOIL FURNISH AND PLACE, 4" AND SEEDING
- ⑱ HMA SURFACE COURSE, MIX "C", N50
- ▨ TO BE REMOVED

• MATCH EXISTING SLOPES

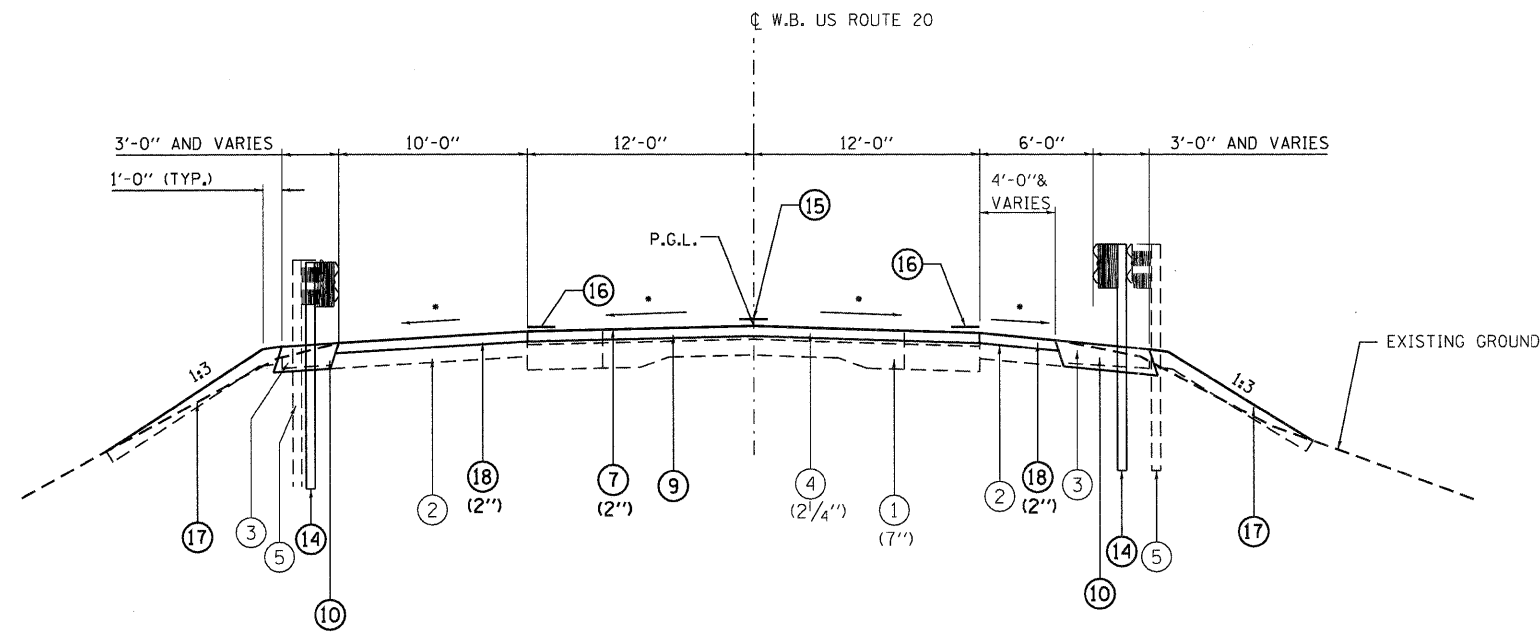

**PROPOSED TYPICAL SECTION**  
STA. 415+85.00 TO STA. 419+11.00

USER NAME = gjemerson	DESIGNED -	REVISED -	<b>WHKS &amp; CO.</b> ENGINEERING	1701 ROUTE 35 NORTH EAST DUBUQUE, IL 61025 (815) 747-8833 DESIGN FIRM #184001036	<b>STATE OF ILLINOIS</b> DEPARTMENT OF TRANSPORTATION	<b>US 20 TYPICAL SECTIONS</b> SN 043-0006		F.A.P. RTE.	SECTION	COUNTY	TOTAL SHEETS	SHEET NO.
FILE NAME = Z03207typ.dgn	CHECKED -	REVISED -				301	(43B,44B,44HB,45B)D	JO DAVIESS	309	19		
PLOT DATE = 12/6/2011	DRAWN -	REVISED -				CONTRACT NO. 64C94						
PLOT TIME = 10:17:21 AM	CHECKED -	REVISED -				ILLINOIS FED. AID PROJECT						
						SCALE: 1" = 5'	SHEET NO. 2 OF 2 SHEETS	STA.	TO STA.			