


PROPOSED TYPICAL SECTION
STA. 488+46.74 TO STA. 490+50.00

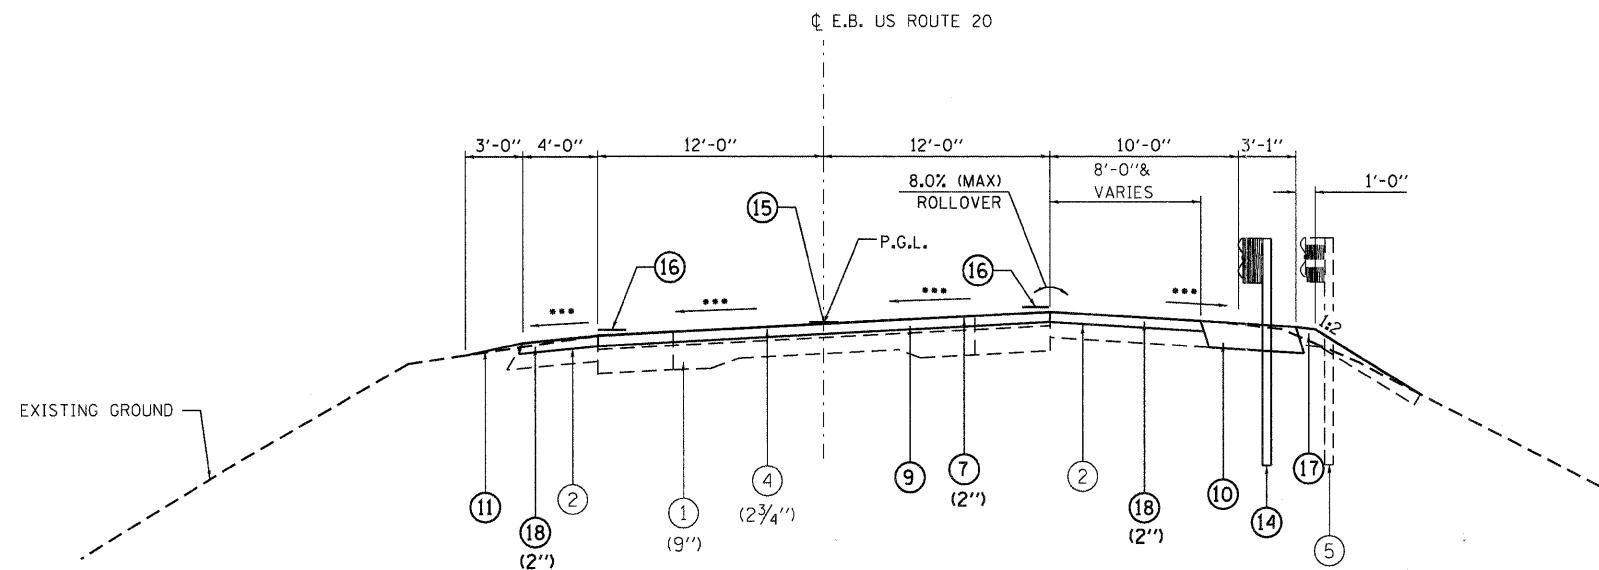

PROPOSED TYPICAL SECTION
STA. 490+50.00 TO STA. 492+42.00

LEGEND

- ① EXISTING P.C.C. PAVEMENT
- ② EXISTING HMA SHOULDER
- ③ EXISTING AGGREGATE SHOULDER
- ④ EXISTING HMA RESURFACING
- ⑤ EXISTING GUARDRAIL
- ⑥ LEVELING BINDER (MACHINE METHOD), N70 (3/4")
- ⑦ HOT-MIX ASPHALT (HMA) SURFACE COURSE, MIX "D", N70
- ⑧ HMA SURFACE REMOVAL, VARIABLE DEPTH
- ⑨ HMA SURFACE REMOVAL, 2"
- ⑩ HMA SHOULDERS, 8"
- ⑪ AGGREGATE WEDGE SHOULDER, TYPE B
- ⑫ AGGREGATE SHOULDERS, TYPE B 8"
- ⑬ BITUMINOUS MATERIALS (PRIME COAT)
- ⑭ GUARDRAIL
- ⑮ POLYUREA PAVEMENT MARKING, TYPE 1 - LINE 6"
- ⑯ POLYUREA PAVEMENT MARKING, TYPE 1 - LINE 4"
- ⑰ TOPSOIL FURNISH AND PLACE, 4" AND SEEDING
- ⑱ HMA SURFACE COURSE, MIX "C", N50
- ▨ TO BE REMOVED

- PAVEMENT SLOPE TRANSITIONS
STA. 488+45 4.5%
STA. 488+60 4.25% (MATCH EXIST.)
STA. 490+50 MATCH EXIST.
- VARIES FROM 1" AT STA. 488+46.76 TO 2" AT STA. 489+00.
HMA SURFACE REMOVAL, 2" FROM STA. 489+00 TO STA. 490+50.
- MATCH EXISTING SLOPES

| | | | | | | | | | | | | | | | |
|-------------------------|------------|-----------|--|---|---|--|--|---|--|--|---------------------------|---------------------|------------|--------------|-----------|
| USER NAME = gjomason | DESIGNED - | REVISED - | | 1701 ROUTE 35 NORTH EAST DUBUQUE, IL 61025 (815) 747-8833 DESIGN FIRM #184001036 | STATE OF ILLINOIS DEPARTMENT OF TRANSPORTATION | | | US 20 TYPICAL SECTIONS SN 043-0007 | | | F.A.P. RTE. | SECTION | COUNTY | TOTAL SHEETS | SHEET NO. |
| FILE NAME = Z032071.dgn | CHECKED - | REVISED - | | | | | | | | | 301 | (43B,44B,44HB,45B)D | JO DAVIESS | 309 | 21 |
| PLOT DATE = 12/6/2011 | DRAWN - | REVISED - | | | SCALE: 1" = 5' SHEET NO. 2 OF 2 SHEETS STA. TO STA. | | | CONTRACT NO. 64C94 | | | ILLINOIS FED. AID PROJECT | | | | |
| PLOT TIME = 10:17:23 AM | CHECKED - | REVISED - | | | | | | | | | | | | | |