


PARTIAL PLAN

MINIMUM BAR LAP
(Deck)
#5 bar = 2'-7"

- * See sheet 2 of 27 for location of ϕ Structure relative to Local Tangent.
- ** Designates radial dimensions normal to ϕ Roadway and P.G.

Note:
See Sheet 15 of 27 for superstructure details and Bill of Material.
Bars indicated thus 20 x 3-#5 etc. indicates 20 lines of bars with 3 lengths per line.
See Sheet 15 of 27 for parapet reinforcement.
See Sheet 14 of 27 for Section A-A.

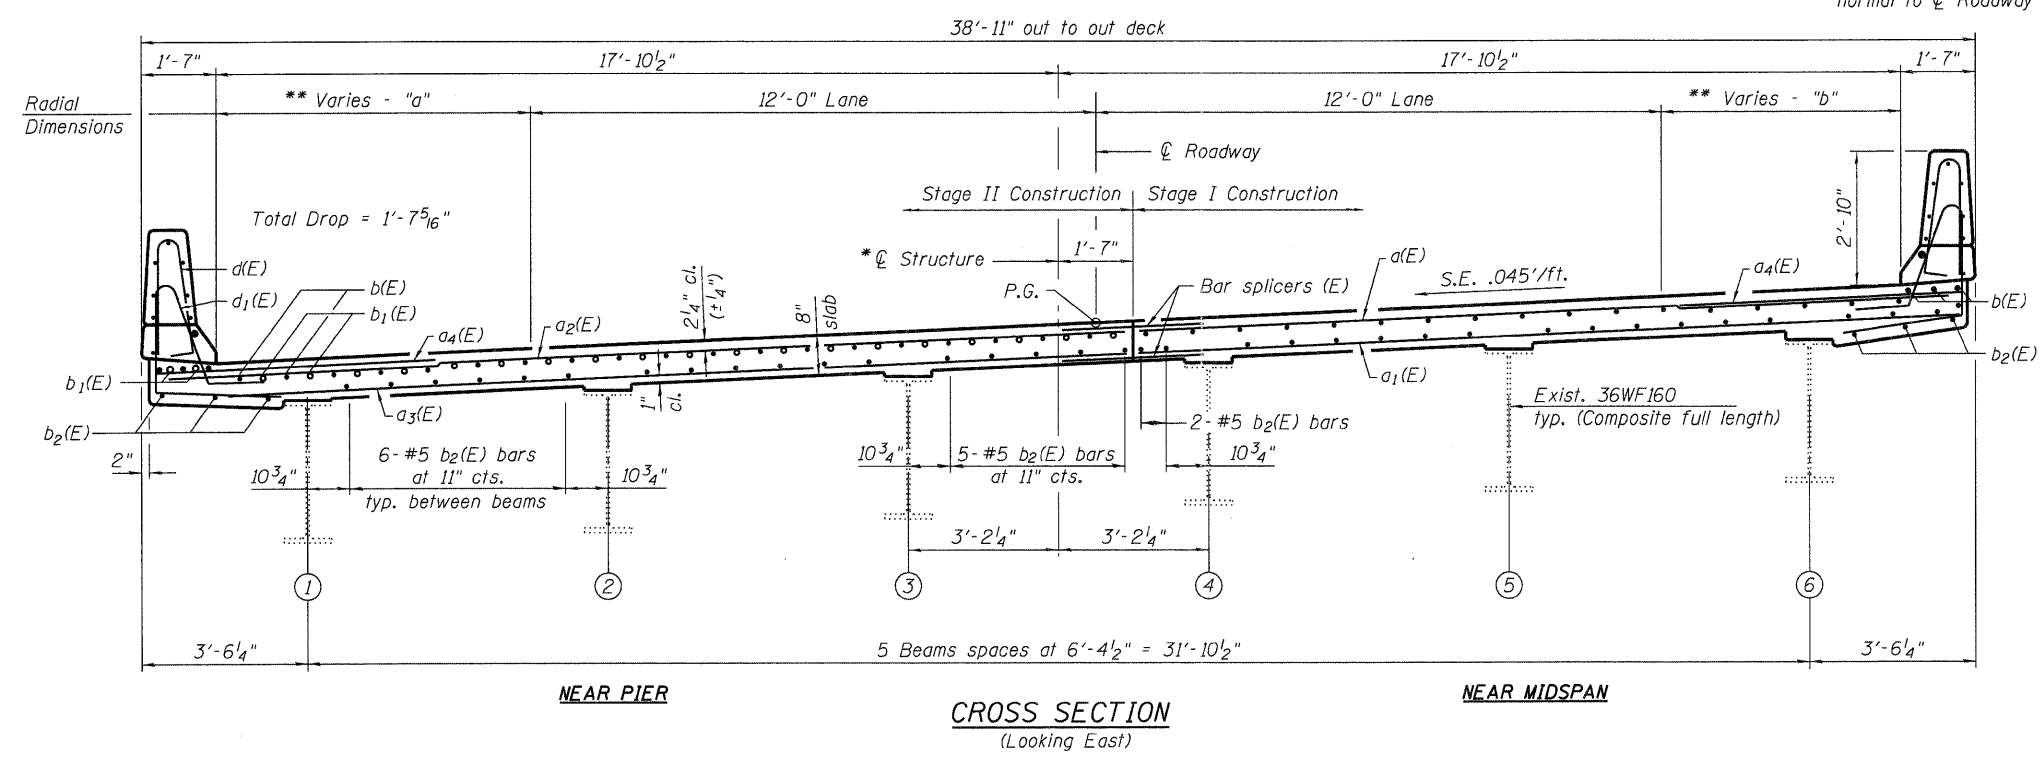

CROSS SECTION
(Looking East)

SHOULDER WIDTHS

	"a"		"b"	
	Min.	Max.	Min.	Max.
043-0004	4'-10 1/8"	6'-11 1/2"	4'-9 1/2"	6'-10 1/2"
043-0005	4'-6"	6'-8 5/8"	5'-0 3/8"	7'-2 3/4"